



# BESTWAY DIRECTIONAL PROJECT

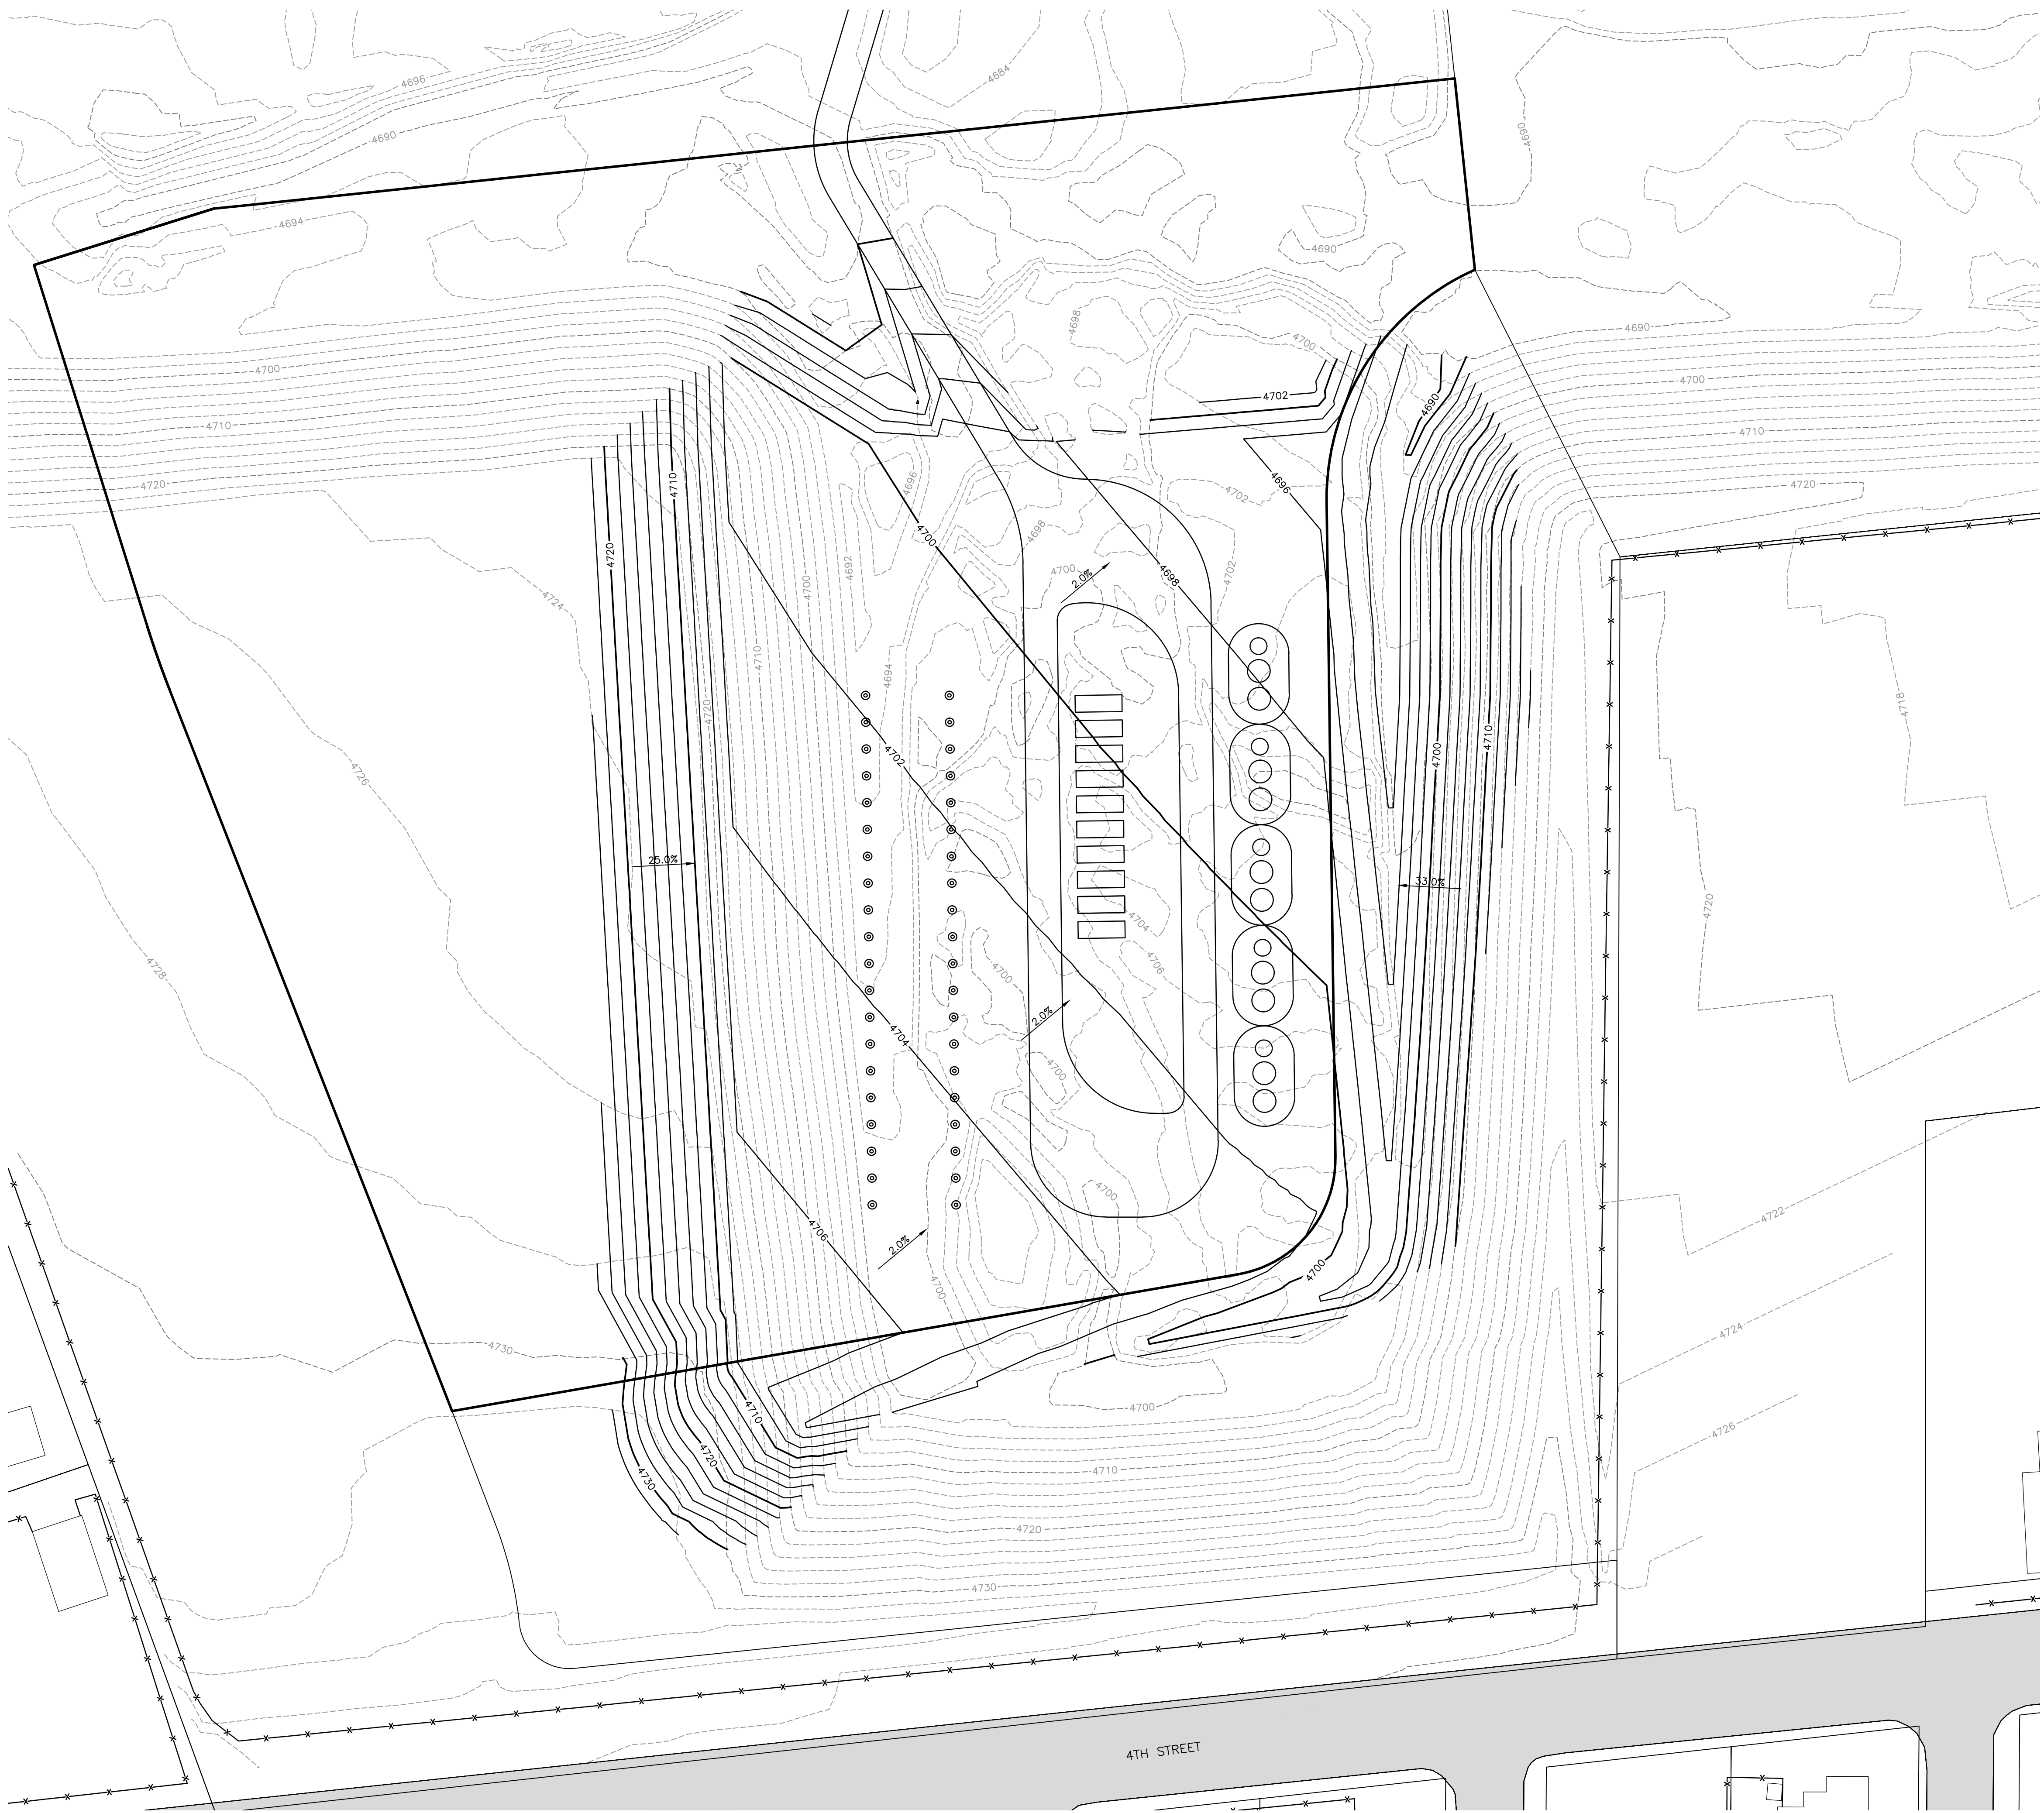

- LEGEND**
- PROPERTY LINE
  - EASEMENT
  - SETBACK
  - EXISTING FENCE
  - PAVEMENT
  - GRAVEL
  - PROPOSED TRAFFIC PATTERN
  - PROPOSED WELL
  - PROPOSED CONTOURS
  - EXISTING CONTOURS

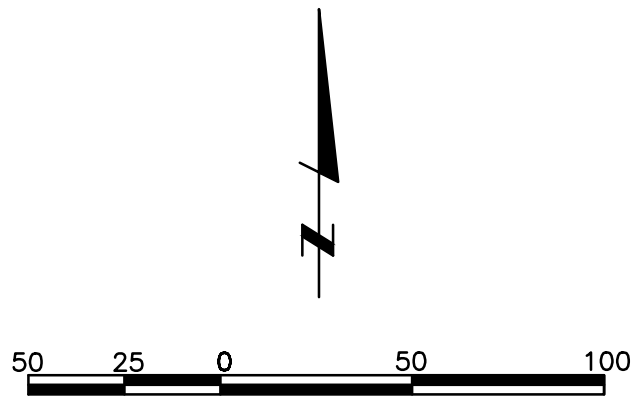

drawn by EKM	references 0210013.00 0210013.01
designed by SNC/EKM	
reviewed by DDH	
filename Conceptual Grading Plan.dwg	
revisions	
This document is a PRELIMINARY version which has never been sealed. This media should not be considered a certified document.	
4715 Innovation Drive 970.226.0342   P Fort Collins, CO 80525 970.226.0879   F www.LRA-Inc.com	
LAMP RYNEARSON & ASSOCIATES	
MINERAL RESOURCES, INC GREELEY, COLORADO	
CONCEPTUAL GRADING PLAN	
job number-tasks 0210013.00 book page date 2/11/2011 sheet 1 of 1	

