


DIXON WATER FOUNDATION,
DISCOVERY FOUNDATION
& JAN CLAYTON TRUST

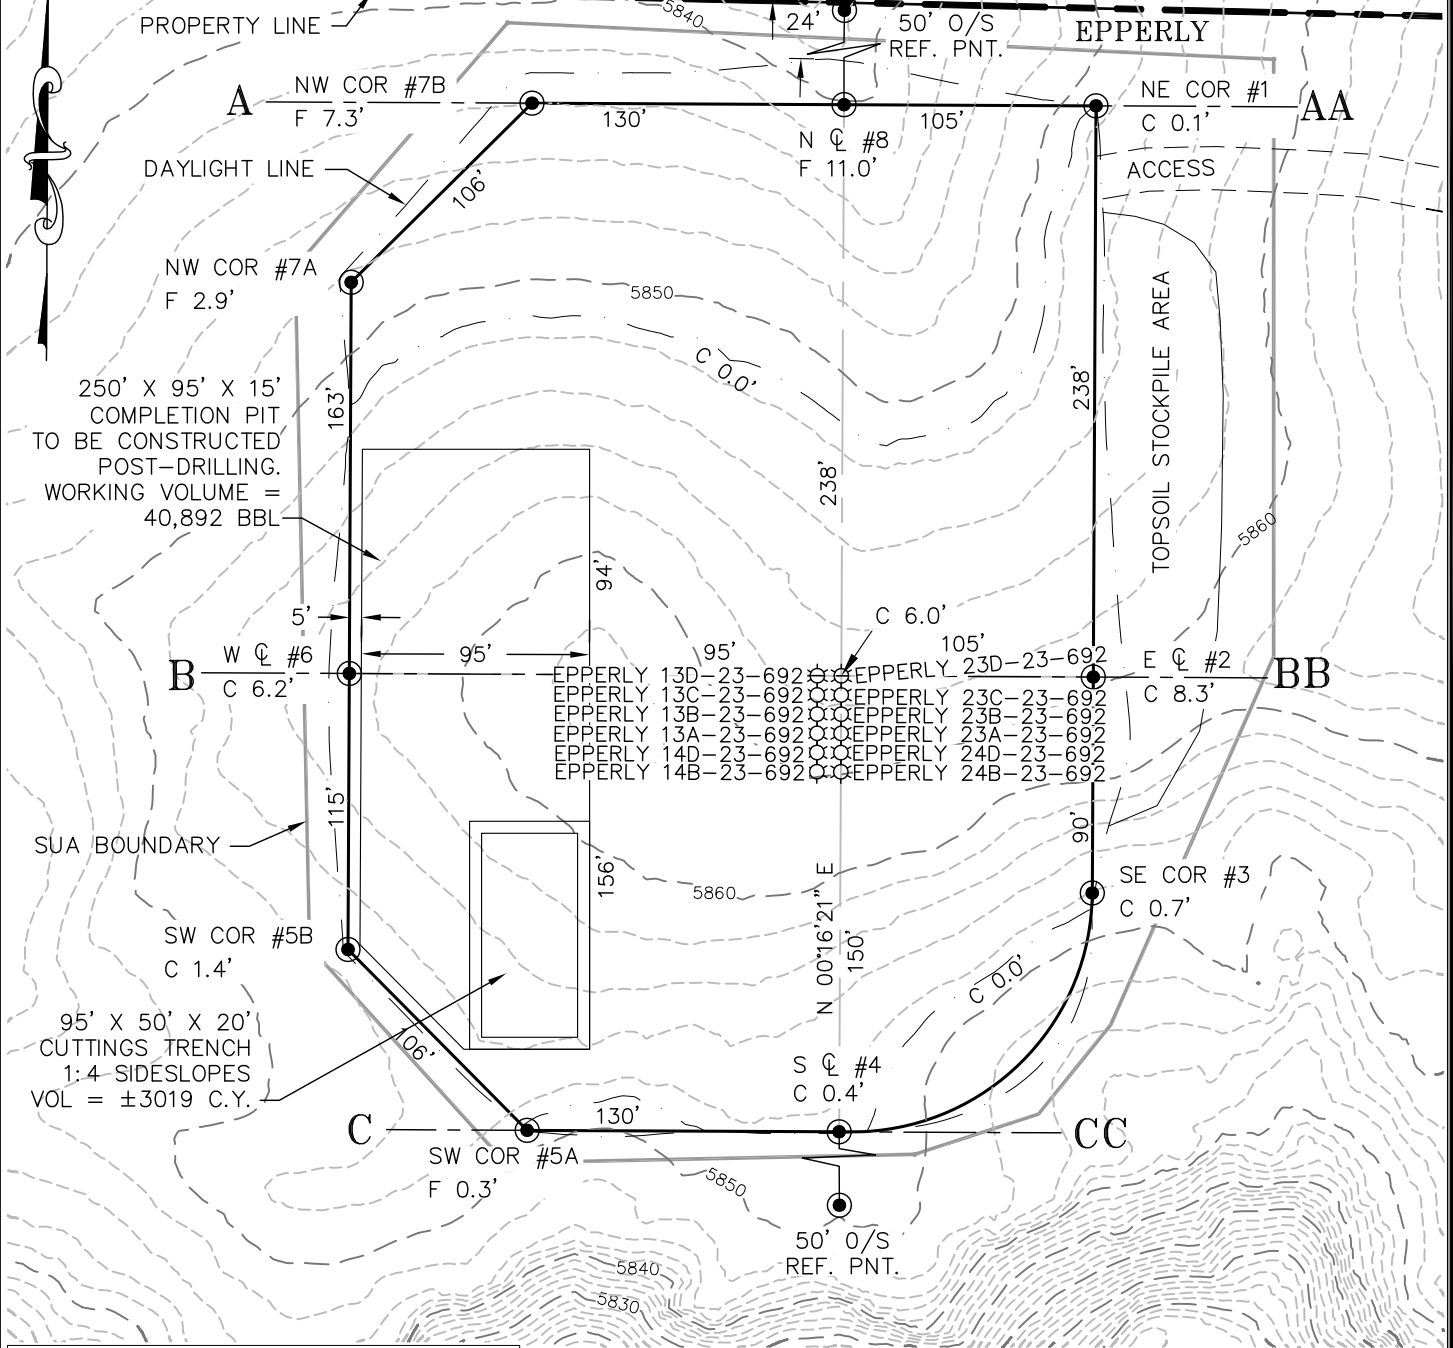

ESTIMATED DIRT QUANTITIES

ITEM	CUT	FILL	TOPSOIL	EXCESS
PAD	7092	3724	3290	78
TOTALS	7092	3724	3290	78

NOTES:

- 1) TOPSOIL VOLUME BASED ON 12" TOPSOIL DEPTH.
- 2) WELL SPACING IS 8' ON CENTER IN 2 ROWS 10' APART
- 3) 1-1/2:1 SIDESLOPES UNLESS OTHERWISE NOTED.
- 4) CONTOUR INTERVAL IS 2 FEET.
- 5) ALL CONSTRUCTION ACTIVITIES MUST TAKE PLACE WITH SUA BOUNDARY.




ECLIPSE
surveying

111 E. THIRD ST., SUITE 208, RIFLE, CO 81650
(970) 625-3048

REV. DATE: 6/21/11
SCALE: 1" = 80'
DATE: 8/11/10
SHEET: 1 OF 8
PROJECT: EPPERLY
DFT: TAB

B Bill Barrett Corporation

EPPERLY NWSW 23-692
GRADING PLAN & PAD LAYOUT

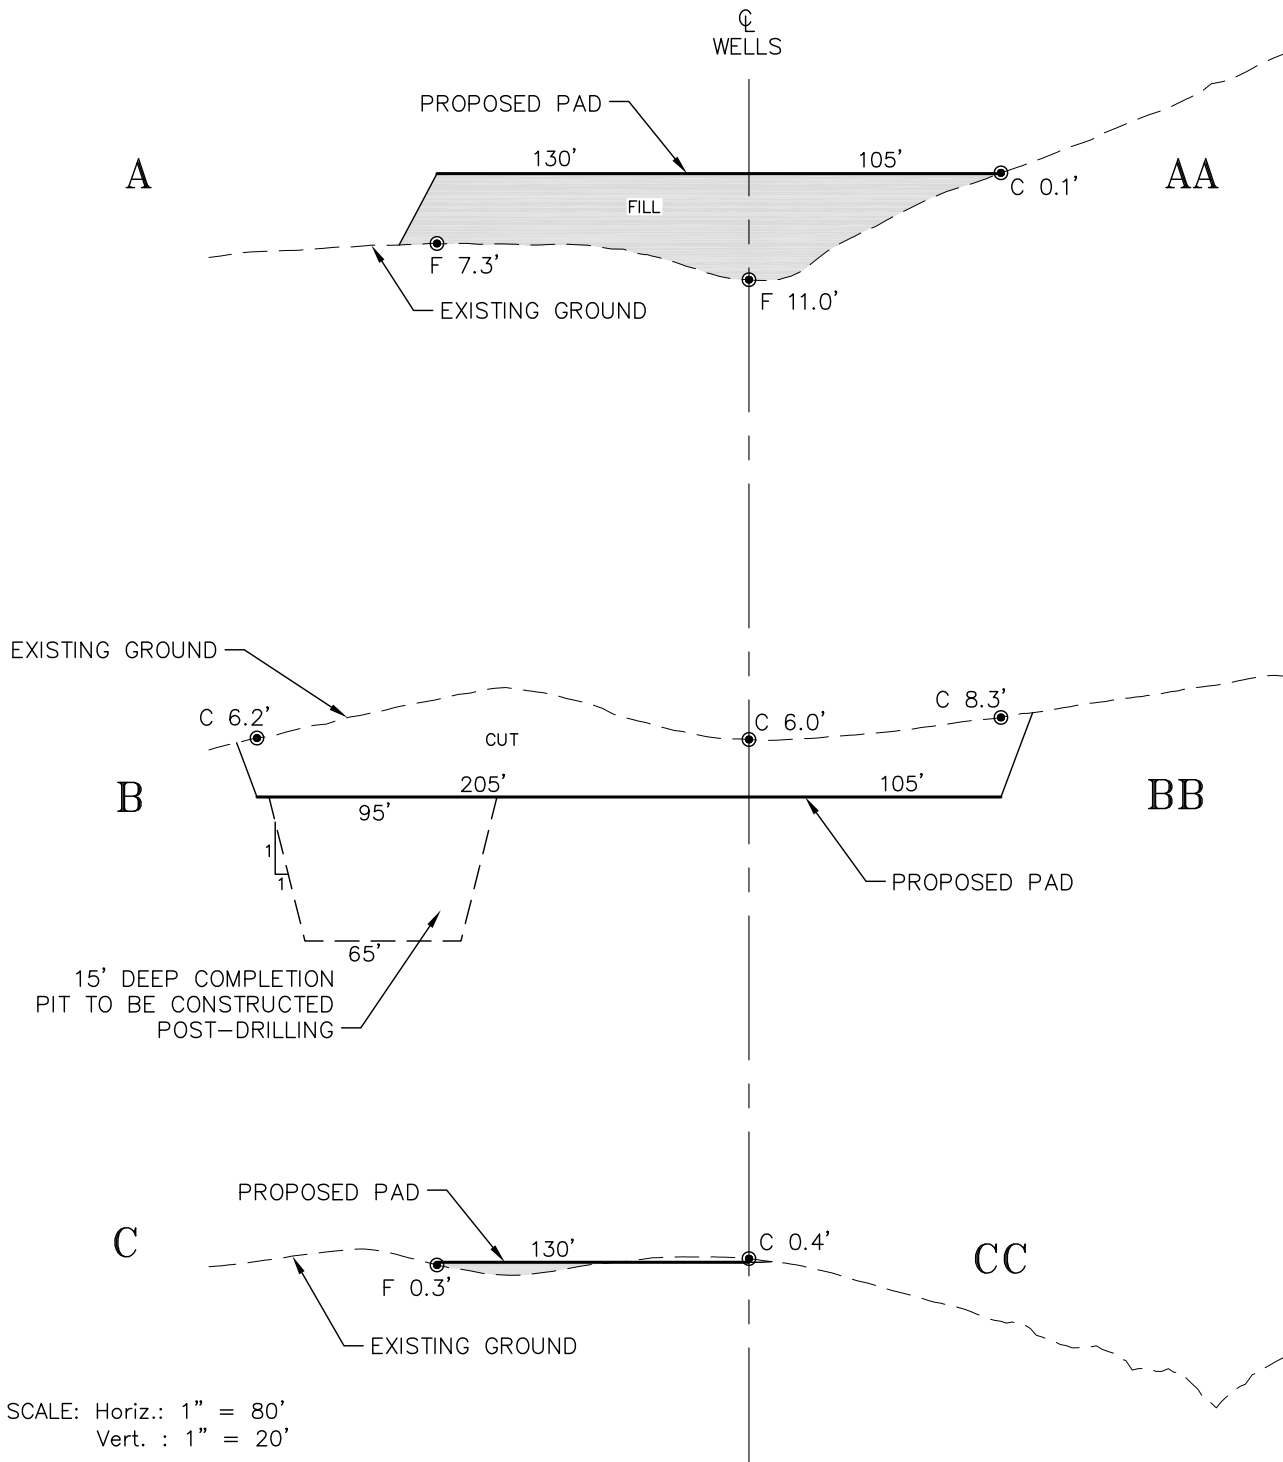

NOTE:
ALL PROPOSED CUT AND FILL
SIDE SLOPES ARE AT 1.5:1
UNLESS OTHERWISE NOTED.




ECLIPSE
surveying

111 E. THIRD ST., SUITE 208, RIFLE, CO 81650
(970) 625-3048

REV. DATE: 6/21/11
SCALE: AS NOTED
DATE: 8/11/10
SHEET: 2 OF 8
PROJECT: EPPERLY
DFT: TAB

B Bill Barrett Corporation

EPPERLY NWSW 23-692
DRILL PAD CROSS SECTIONS

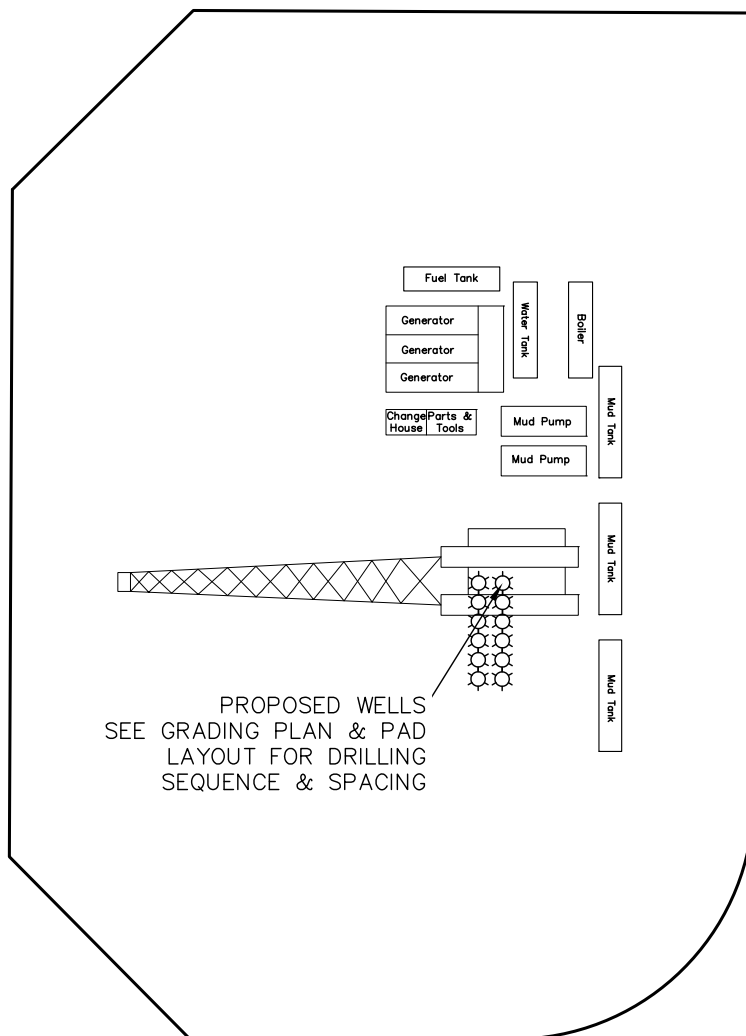

ECLIPSE
surveying

111 E. THIRD ST., SUITE 208, RIFLE, CO 81650
(970) 625-3048

REV. DATE: 6/22/11
SCALE: 1" = 80'
DATE: 8/11/10
SHEET: 3 OF 8
PROJECT: EPPELRY
DFT: TAB



Bill Barrett Corporation

EPPELRY NWSW 23-692
DRILL RIG LAYOUT