

127' X 175' X 15'
COMPLETION PIT TO
BE CONSTRUCTED
POST-DRILLING.
1:1 SIDESLOPES.
WORKING VOL. =
±40,633 BBL

75' X 50' X 20'
CUTTINGS CONTAINMENT.
1:4 SIDESLOPES
VOL. = ±2350 C.Y.

ESTIMATED DIRT QUANTITIES				
ITEM	CUT	FILL	TOPSOIL	EXCESS
PAD	27310	20953	6456	<99>
TOTALS	27310	20953	6456	<99>


- NOTES:**
- 1) TOPSOIL VOLUME BASED ON 12" TOPSOIL DEPTH. BERM TOPSOIL AROUND DAYLIGHT LINE.
 - 2) WELL SPACING IS 8' ON CENTER IN TWO ROWS 10' APART.
 - 3) 1-1/2:1 SIDESLOPES UNLESS OTHERWISE NOTED.
 - 4) CONTOUR INTERVAL IS 2 FEET.



ECLIPSE
surveying


111 E. THIRD ST., SUITE 208, RIFLE, CO 81650
(970) 625-3048

REV. DATE: 8/17/11
SCALE: 1" = 100'
DATE: 8/18/10
SHEET: 1 OF 8
PROJECT: DIXON SENW
DFT: TAB



Bill Barrett Corporation

DIXON SENW-23-692 PAD
GRADING PLAN & PAD LAYOUT

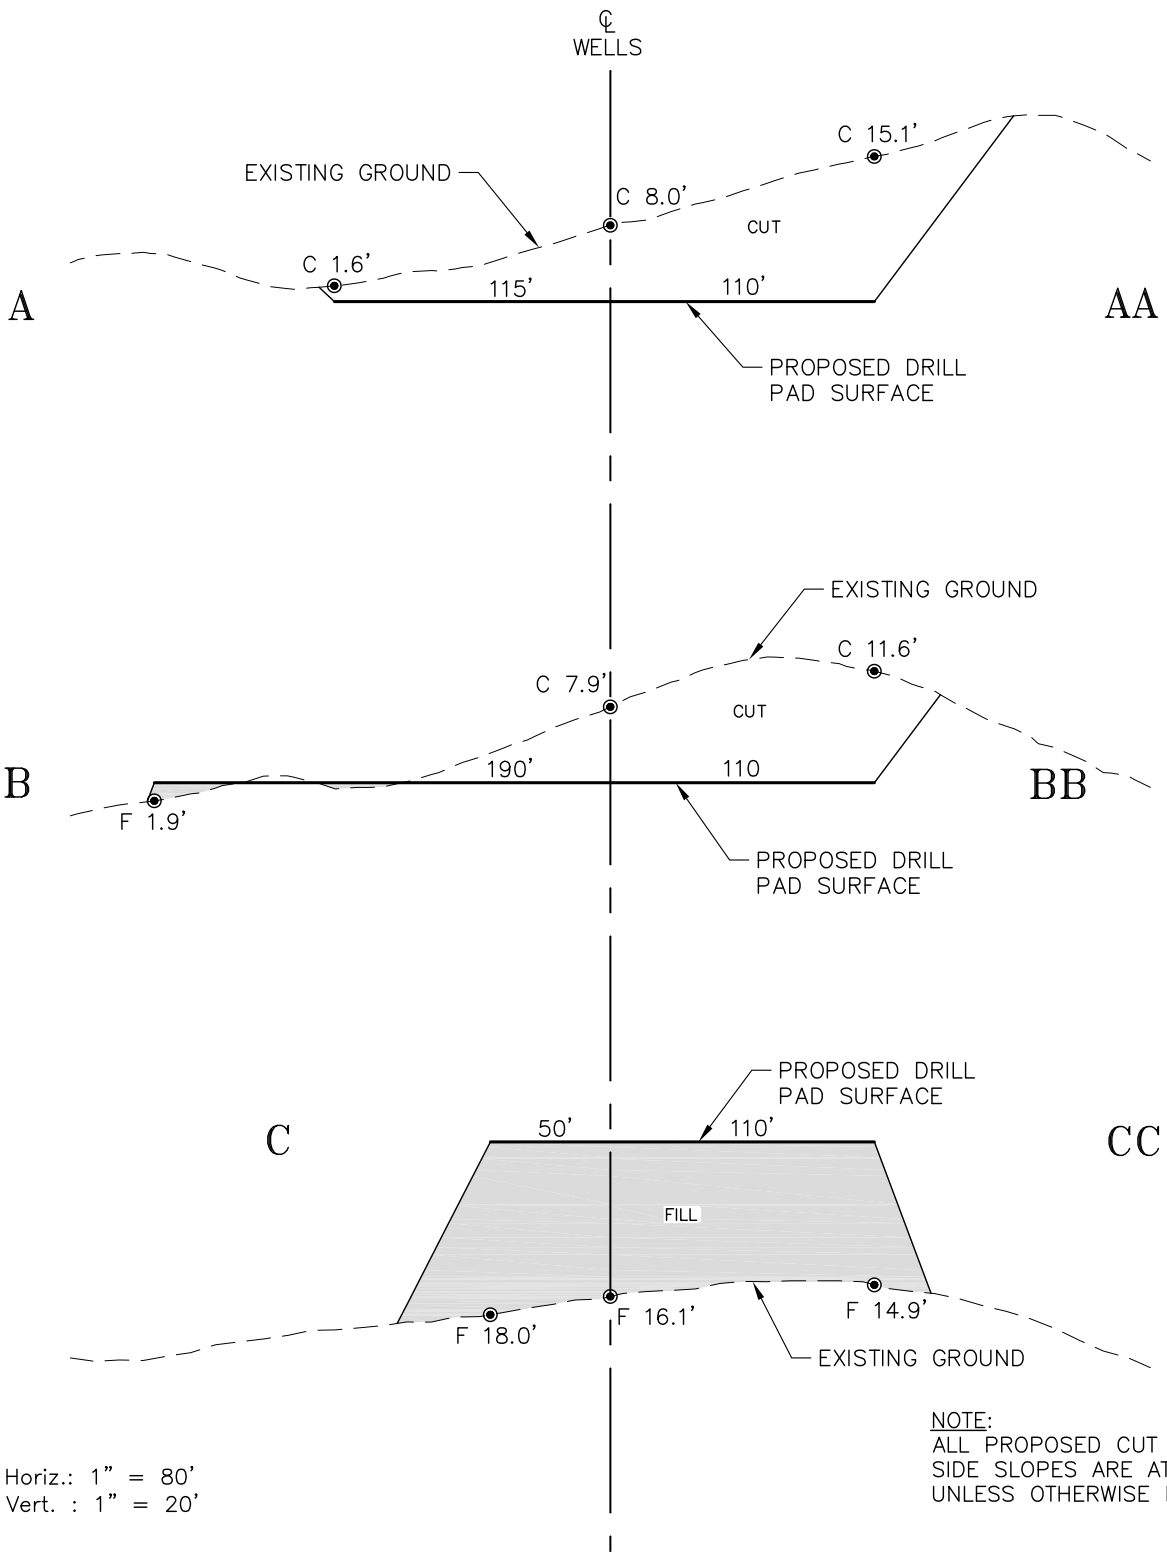


SCALE: Horiz.: 1" = 80'
 Vert. : 1" = 20'

NOTE:
 ALL PROPOSED CUT AND FILL
 SIDE SLOPES ARE AT 1.5:1
 UNLESS OTHERWISE NOTED.



REV. DATE: 8/10/11
 SCALE: AS NOTED
 DATE: 8/18/10
 SHEET: 2 OF 8
 PROJECT: DIXON SENW
 DFT: TAB

B Bill Barrett Corporation
 DIXON SENW-23-692 PAD
 DRILL PAD CROSS SECTIONS

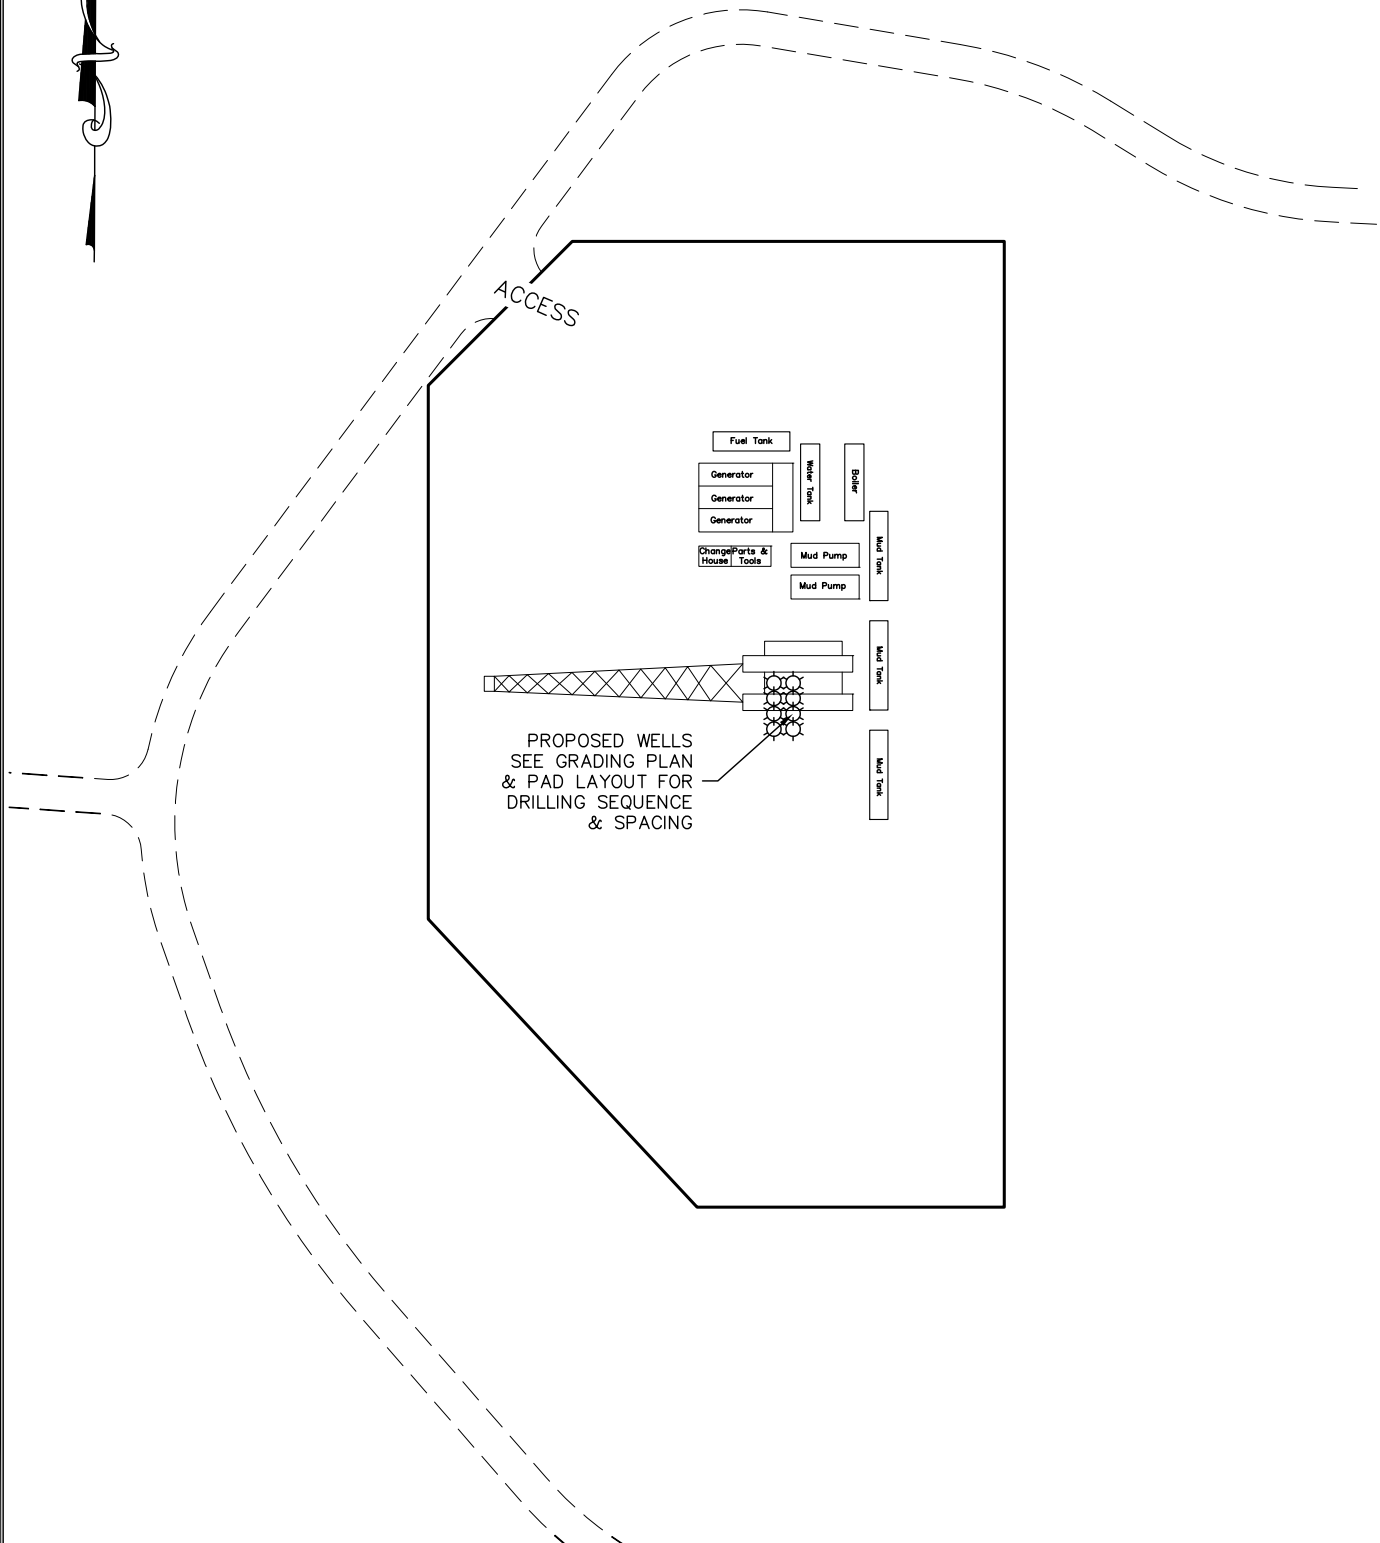

PROPOSED WELLS
SEE GRADING PLAN
& PAD LAYOUT FOR
DRILLING SEQUENCE
& SPACING



ECLIPSE
surveying

111 E. THIRD ST., SUITE 208, RIFLE, CO 81650
(970) 625-3048

REV. DATE: 8/10/11
SCALE: 1" = 100'
DATE: 8/18/10
SHEET: 3 OF 8
PROJECT: DIXON SENW
DFT: TAB



Bill Barrett Corporation

*DIXON SENW-23-692 PAD
DRILL RIG LAYOUT*