


PAD GRADING PLAN

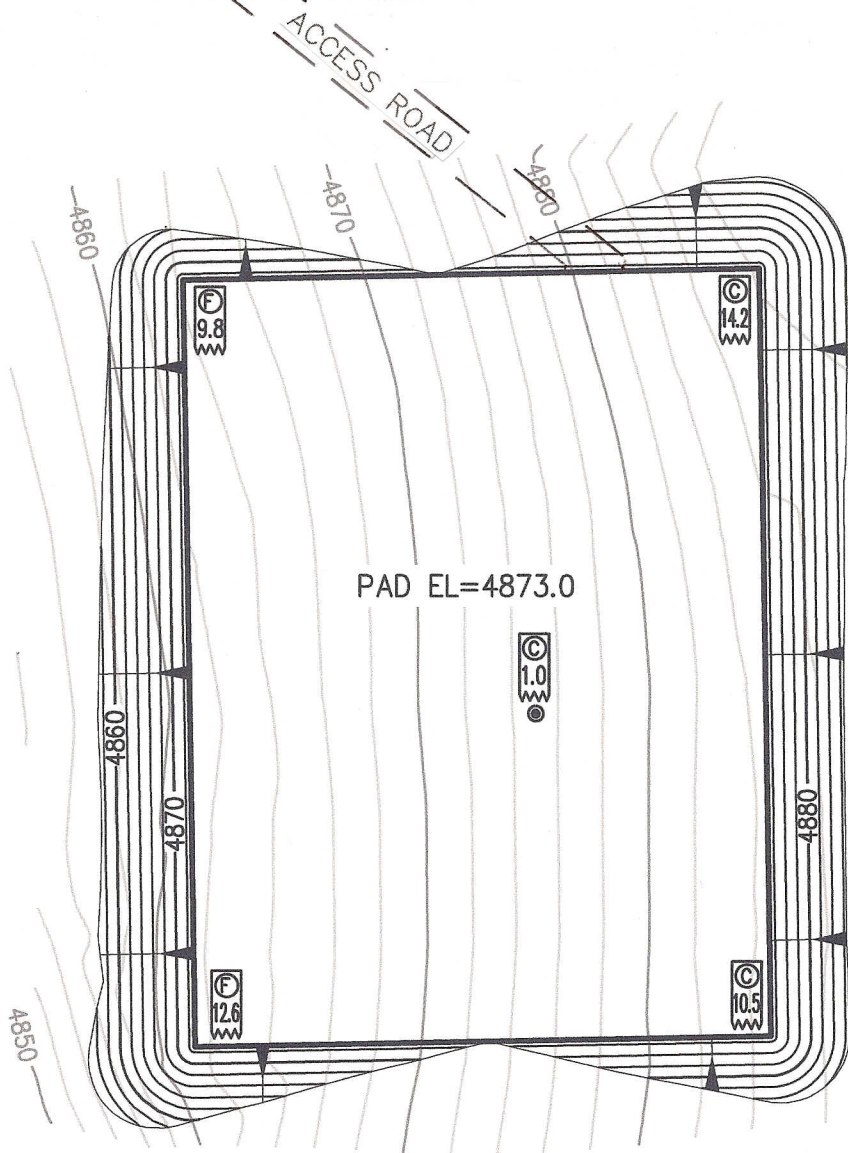


EARTHWORKS

TOPSOIL STRIPPING = 6500 cu. yds.

GRADING: CUT = 16,910 cu. yds.
FILL = 21,485 cu. yds.

LEGEND

- = PROPOSED WELL
- (F) 12.6 = DEPTH OF CUT/FILL (AFTER TOPSOIL REMOVAL)

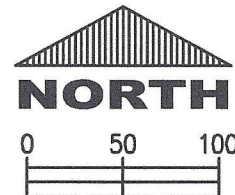

SCALE 1" = 100'

ELEVATION SOURCE = USGS 7.5' QUAD.MAP CONTOURS
NGVD 1929 DATUM.
(ASSUMED GROUND EL=4875
AT PROPOSED WELL STAKE)

THIS DRAWING IS INTENDED TO SHOW DIRT QUANTITIES ONLY
AND IS NOT TO BE RELIED ON FOR ANY OTHER PURPOSE.

PREPARED BY:		WELL NAME:	
HORSESHOE SURVEYING, LLC		EWERTZ FARMS 1-58 #1-26P	
DRAWING DATE:		LOCATION:	
2-4-12		ADAMS COUNTY, CO	
FIELD DATE:		NW1/4, SEC. 26, T1S, R58W, 6TH P.M.	
2-1-12		1 OF 1	
BY:	MRJ	JOB NO.	SHEET NO.
CHKD:	TGC		