


# PAD GRADING PLAN

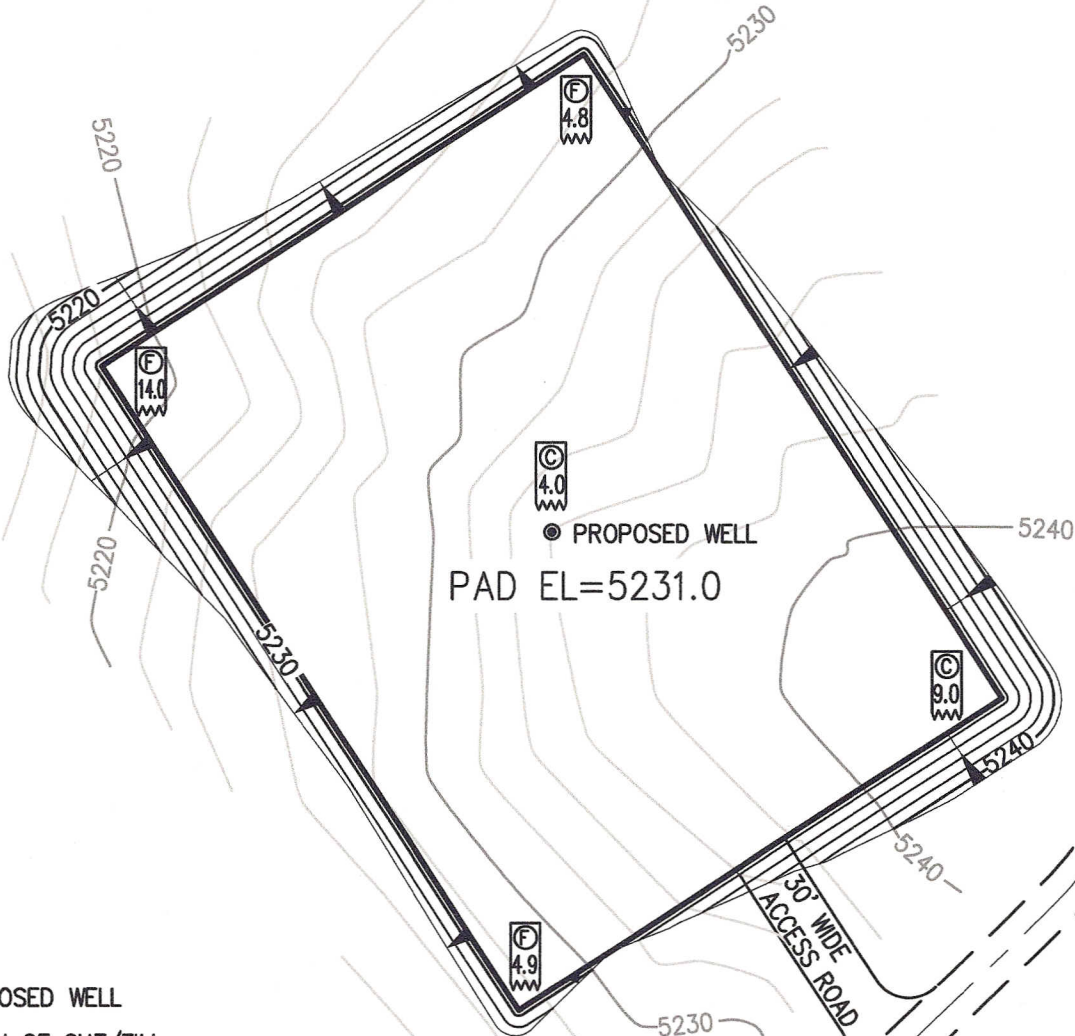


## LEGEND

- = PROPOSED WELL
- (F) = DEPTH OF CUT/FILL  
(AFTER TOPSOIL REMOVAL)

## EARTHWORKS

TOPSOIL STRIPPING = 5590 cu. yds.  
 GRADING: CUT = 11,875 cu. yds.  
 FILL = 12,630 cu. yds.

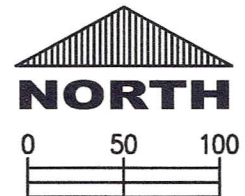

SCALE 1" = 100'

ELEVATION SOURCE = USGS 7.5' QUAD.MAP CONTOURS  
 NGVD 1929 DATUM.  
 (ASSUMED GROUND EL=5236  
 AT PROPOSED WELL STAKE)

THIS DRAWING IS INTENDED TO SHOW DIRT QUANTITIES ONLY  
 AND IS NOT TO BE RELIED ON FOR ANY OTHER PURPOSE.

PREPARED BY:		WELL NAME:	
HORSESHOE SURVEYING, LLC		STANER 5-58 #1-8	
PO BOX 150458		LOCATION:	
LAKEWOOD, CO 80215		ARAPAHOE COUNTY, CO	
(720)872-0196		SW1/4, SEC. 8, T5S, R58W, 6TH P.M.	
DRAWING DATE:	BY:	CHKD:	JOB NO.
2-25-12	MRJ	TGC	SHEET NO.
2-25-12			1 OF 1