


NAD83

LAT 40°59'43.4"
(40.995386)
LONG 107°19'30.8"
(107.325225)

STATE PLANE (CO-N)

N=1,610,661 ft
E=2,496,156 ft

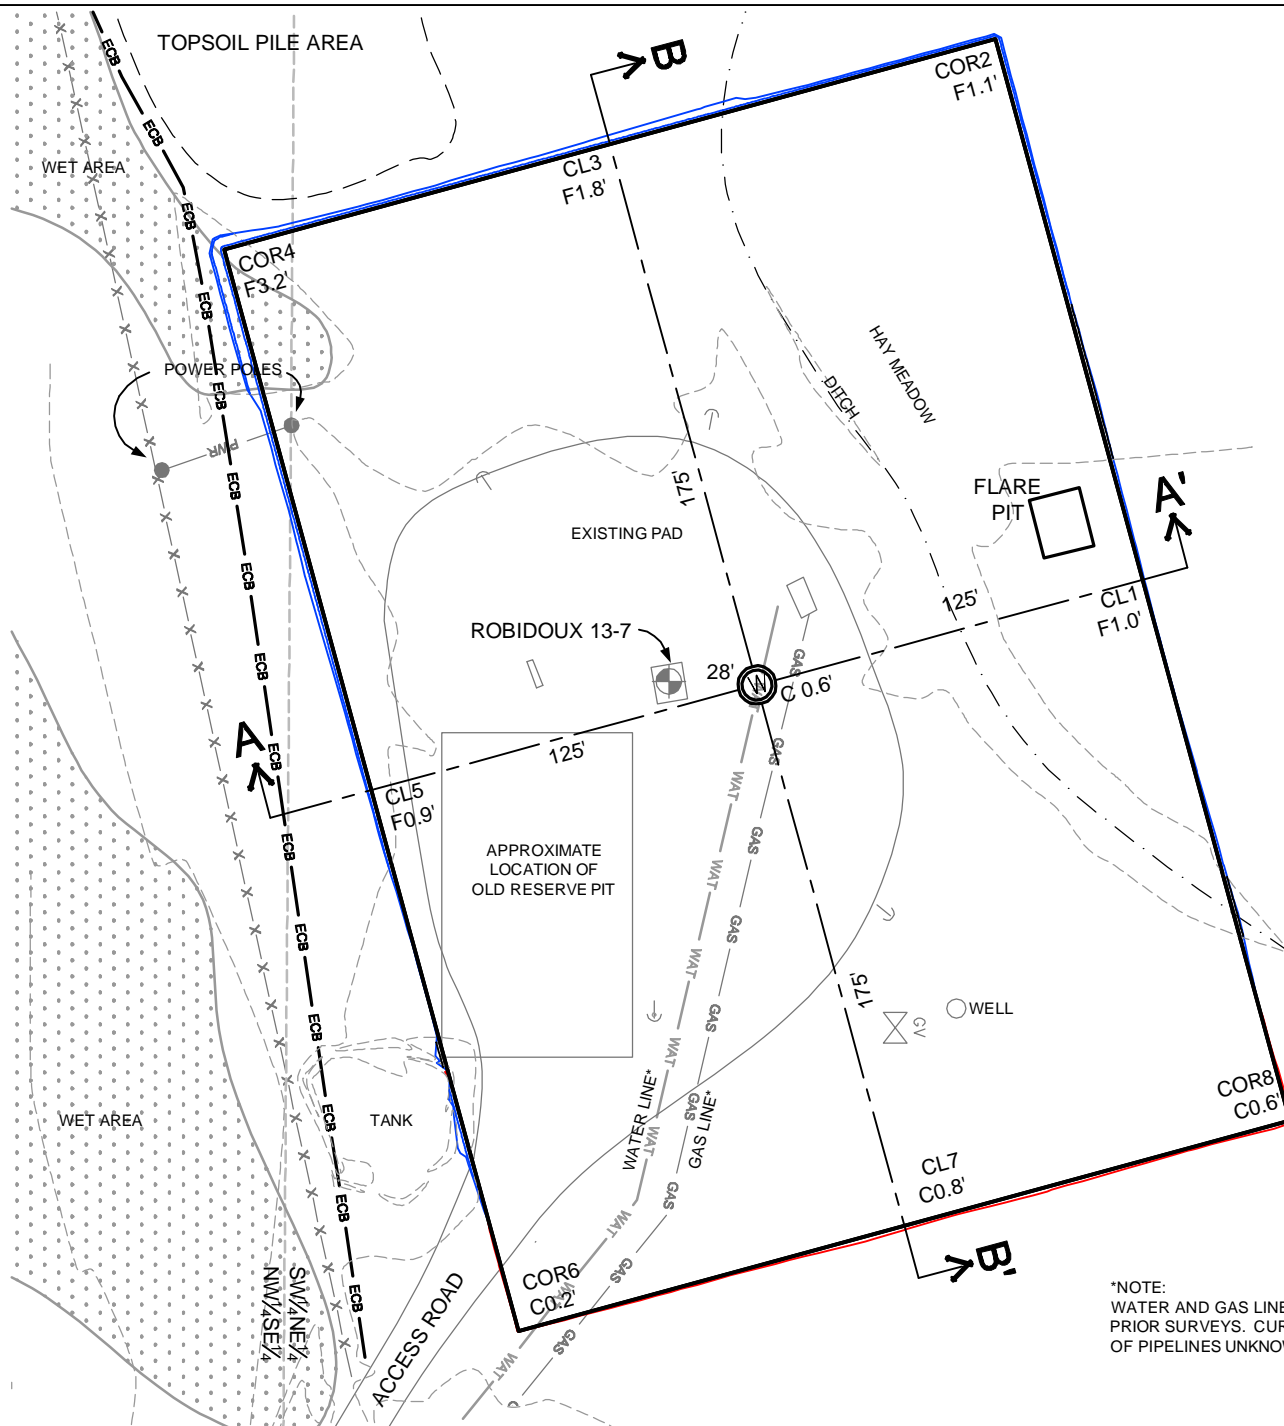

*NOTE:
WATER AND GAS LINES LOCATED IN
PRIOR SURVEYS. CURRENT STATUS
OF PIPELINES UNKNOWN

NOTES:

1. PDOP VALUE EQUALS 1.3: DATE OF SURVEY 7-25-12
2. GPS OPERATOR: DAVE FEHRINGER

VEGETATION:

HAY FIELD

SURFACE USE:

EXISTING PAD & HAY GROUND

WELL PAD LEGEND

- PROPOSED WELL LOCATION
- EXISTING CONTOURS (2' INTERVAL)
- PROPOSED CONTOURS CUT (2' INTERVAL)
- PROPOSED CONTOURS FILL (2' INTERVAL)
- ECB EROSION CONTROL BERM
- STORM WATER CONTROL DITCH

EXISTING GRADE @ CENTERHOLE = 6,581.3'
FINISHED GRADE ELEVATION = 6,580.7'
CUT SLOPES = 1.5:1
FILL SLOPES = 1.5:1
TOTAL CUT FOR WELL PAD = 638 C.Y.
TOTAL FILL FOR WELL PAD = 2,655 C.Y.
TOPSOIL @ 9" DEPTH = 1,502 C.Y.
SHRINKAGE (10%) = 0 C.Y.
REQUIRED STRUCTURAL FILL = 2,145 C.Y.
DISTURBANCE = 1.1 AC.


SHEET NO:

3



ENGINEERING & SURVEYING
64 COAL MINE RD.
LANDER, WY 82520
307-349-0840
fes@wyoming.com

Drawn By: DAF
Checked By: DAF
Date: 7/28/12
Revision:
Date:
Explanation:

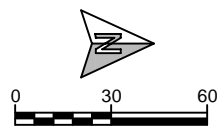

IF BAR LENGTH DOES NOT EQUAL
1" (ONE INCH), THIS PAGE WAS NOT
PLOTTED TO THE INTENDED SCALE.


PROPOSED LAYOUT

ROBIDOUX 13-7H
2503' FNL, 2111' FEL
SW¼NE¼SECTION 13,
T.12N., R.89W., 6th PM
MOFFAT COUNTY, COLORADO




535 16th Street
Suite 620
Denver, CO 80202
(303) 282-4933

SECTION A-A'

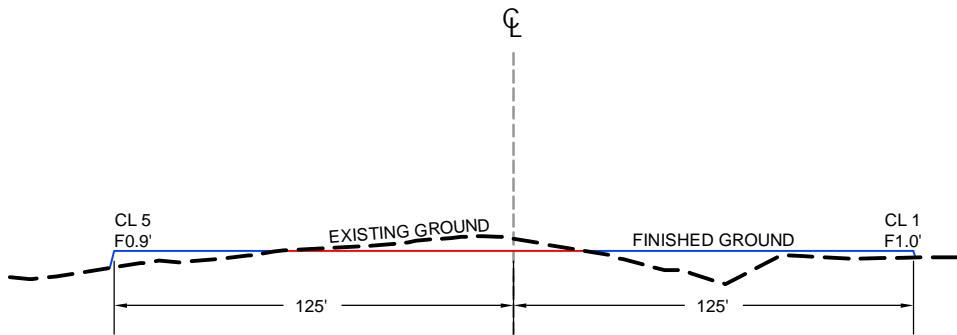

SECTION B-B'

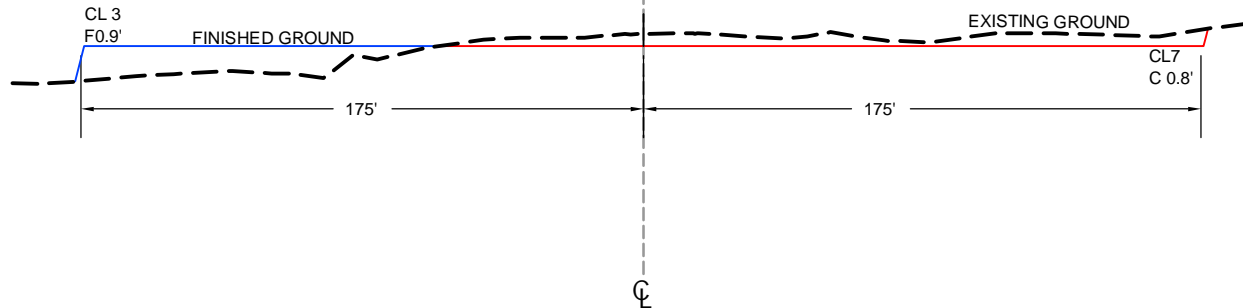


SHEET NO:




4


LOCATION CROSS SECTIONS

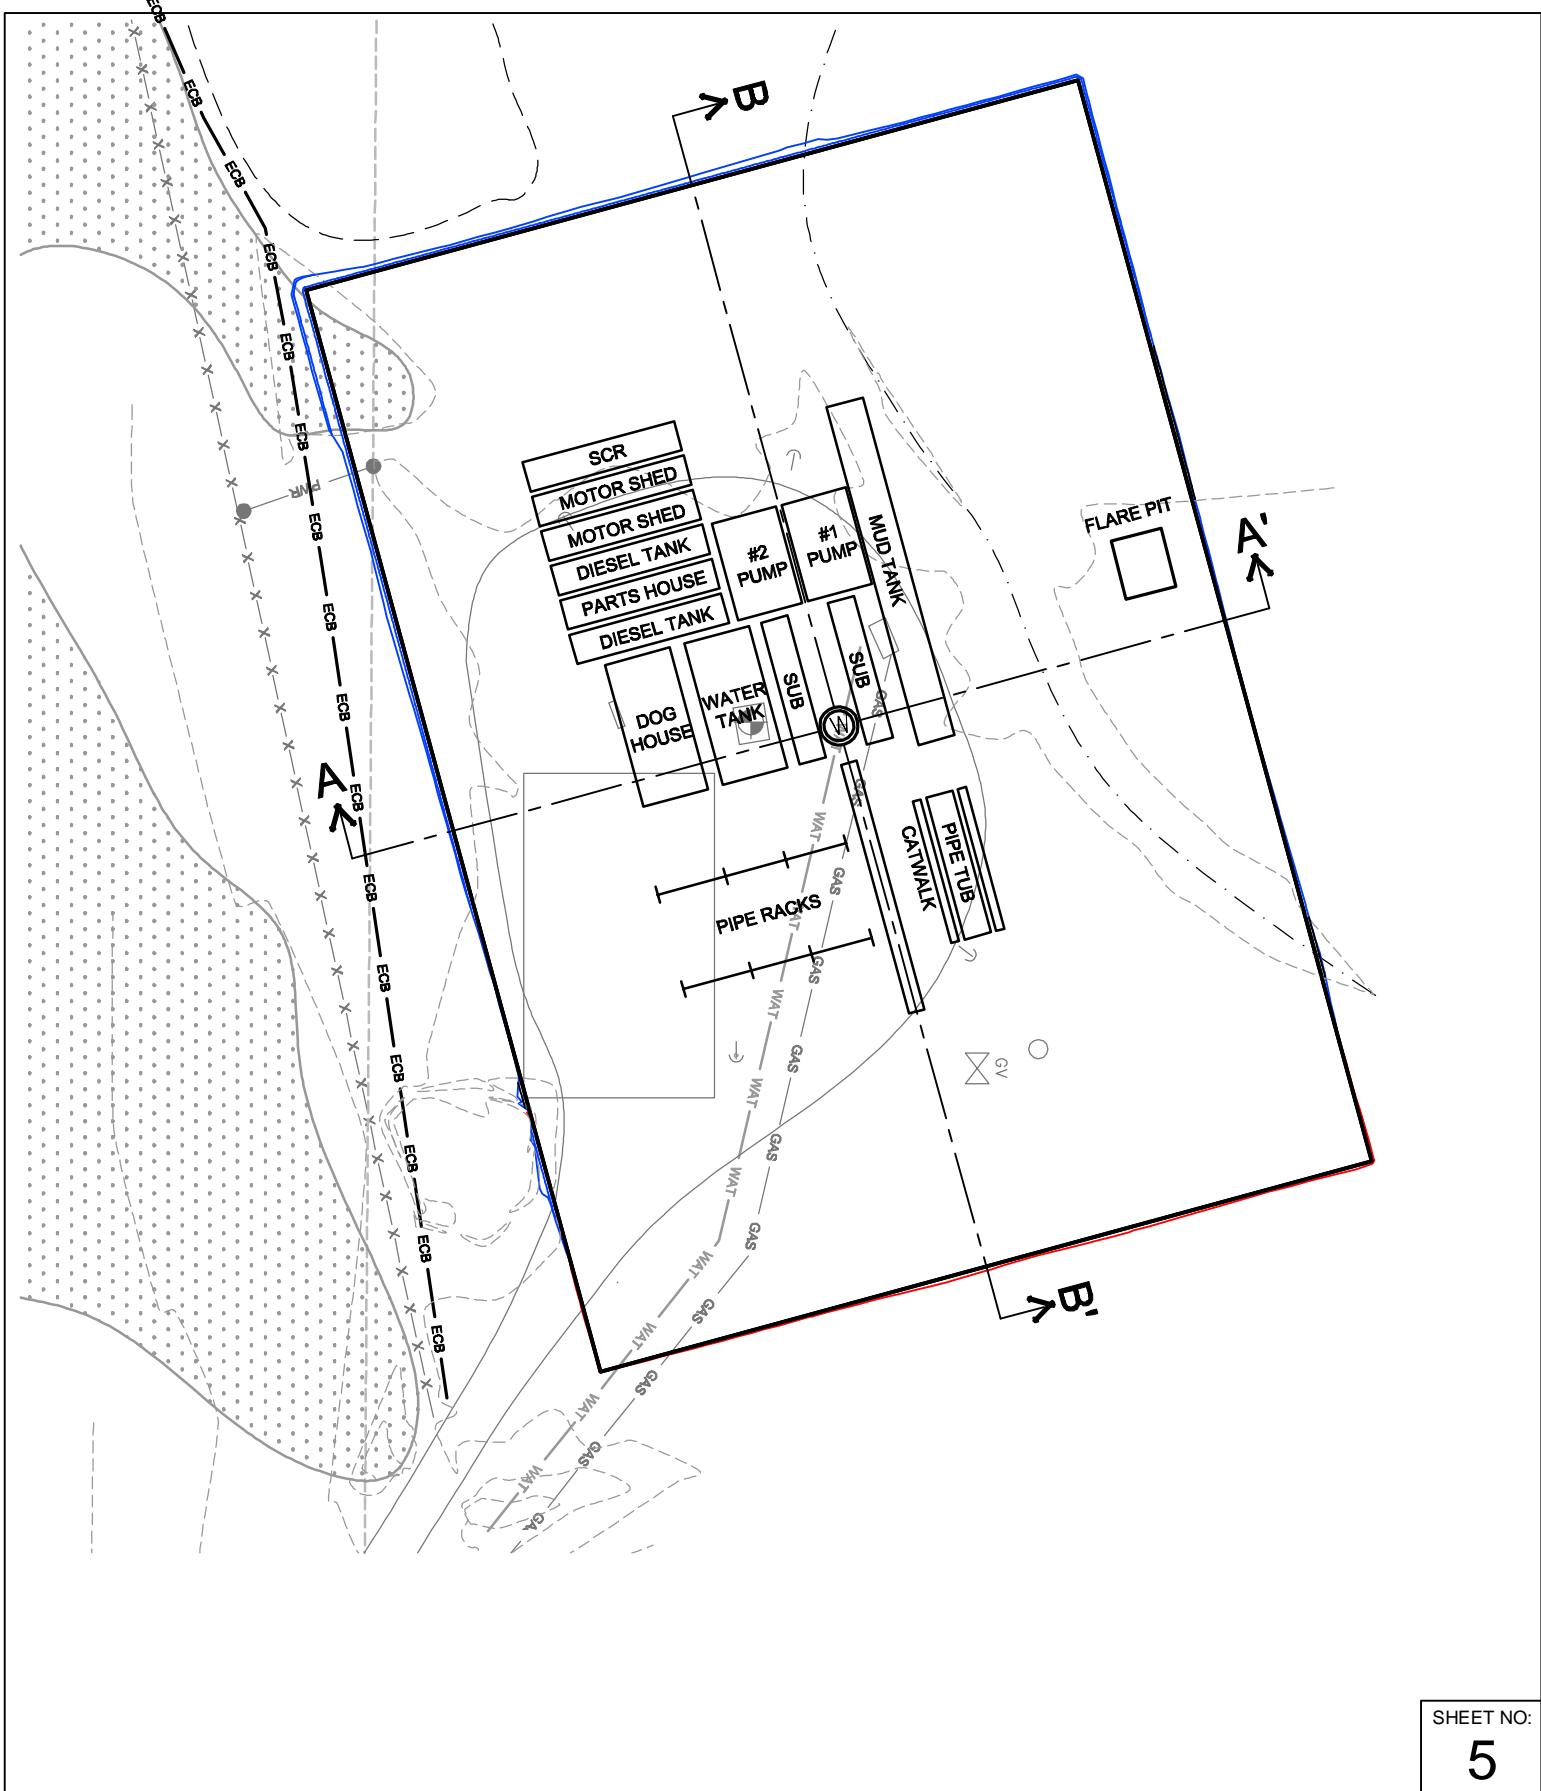ROBIDOUX 13-7H
2503' FNL, 2111' FEL
SW $\frac{1}{4}$ NE $\frac{1}{4}$ SECTION 13,
T.12N., R.89W., 6th PM
MOFFAT COUNTY, COLORADO






SHEET NO:
5
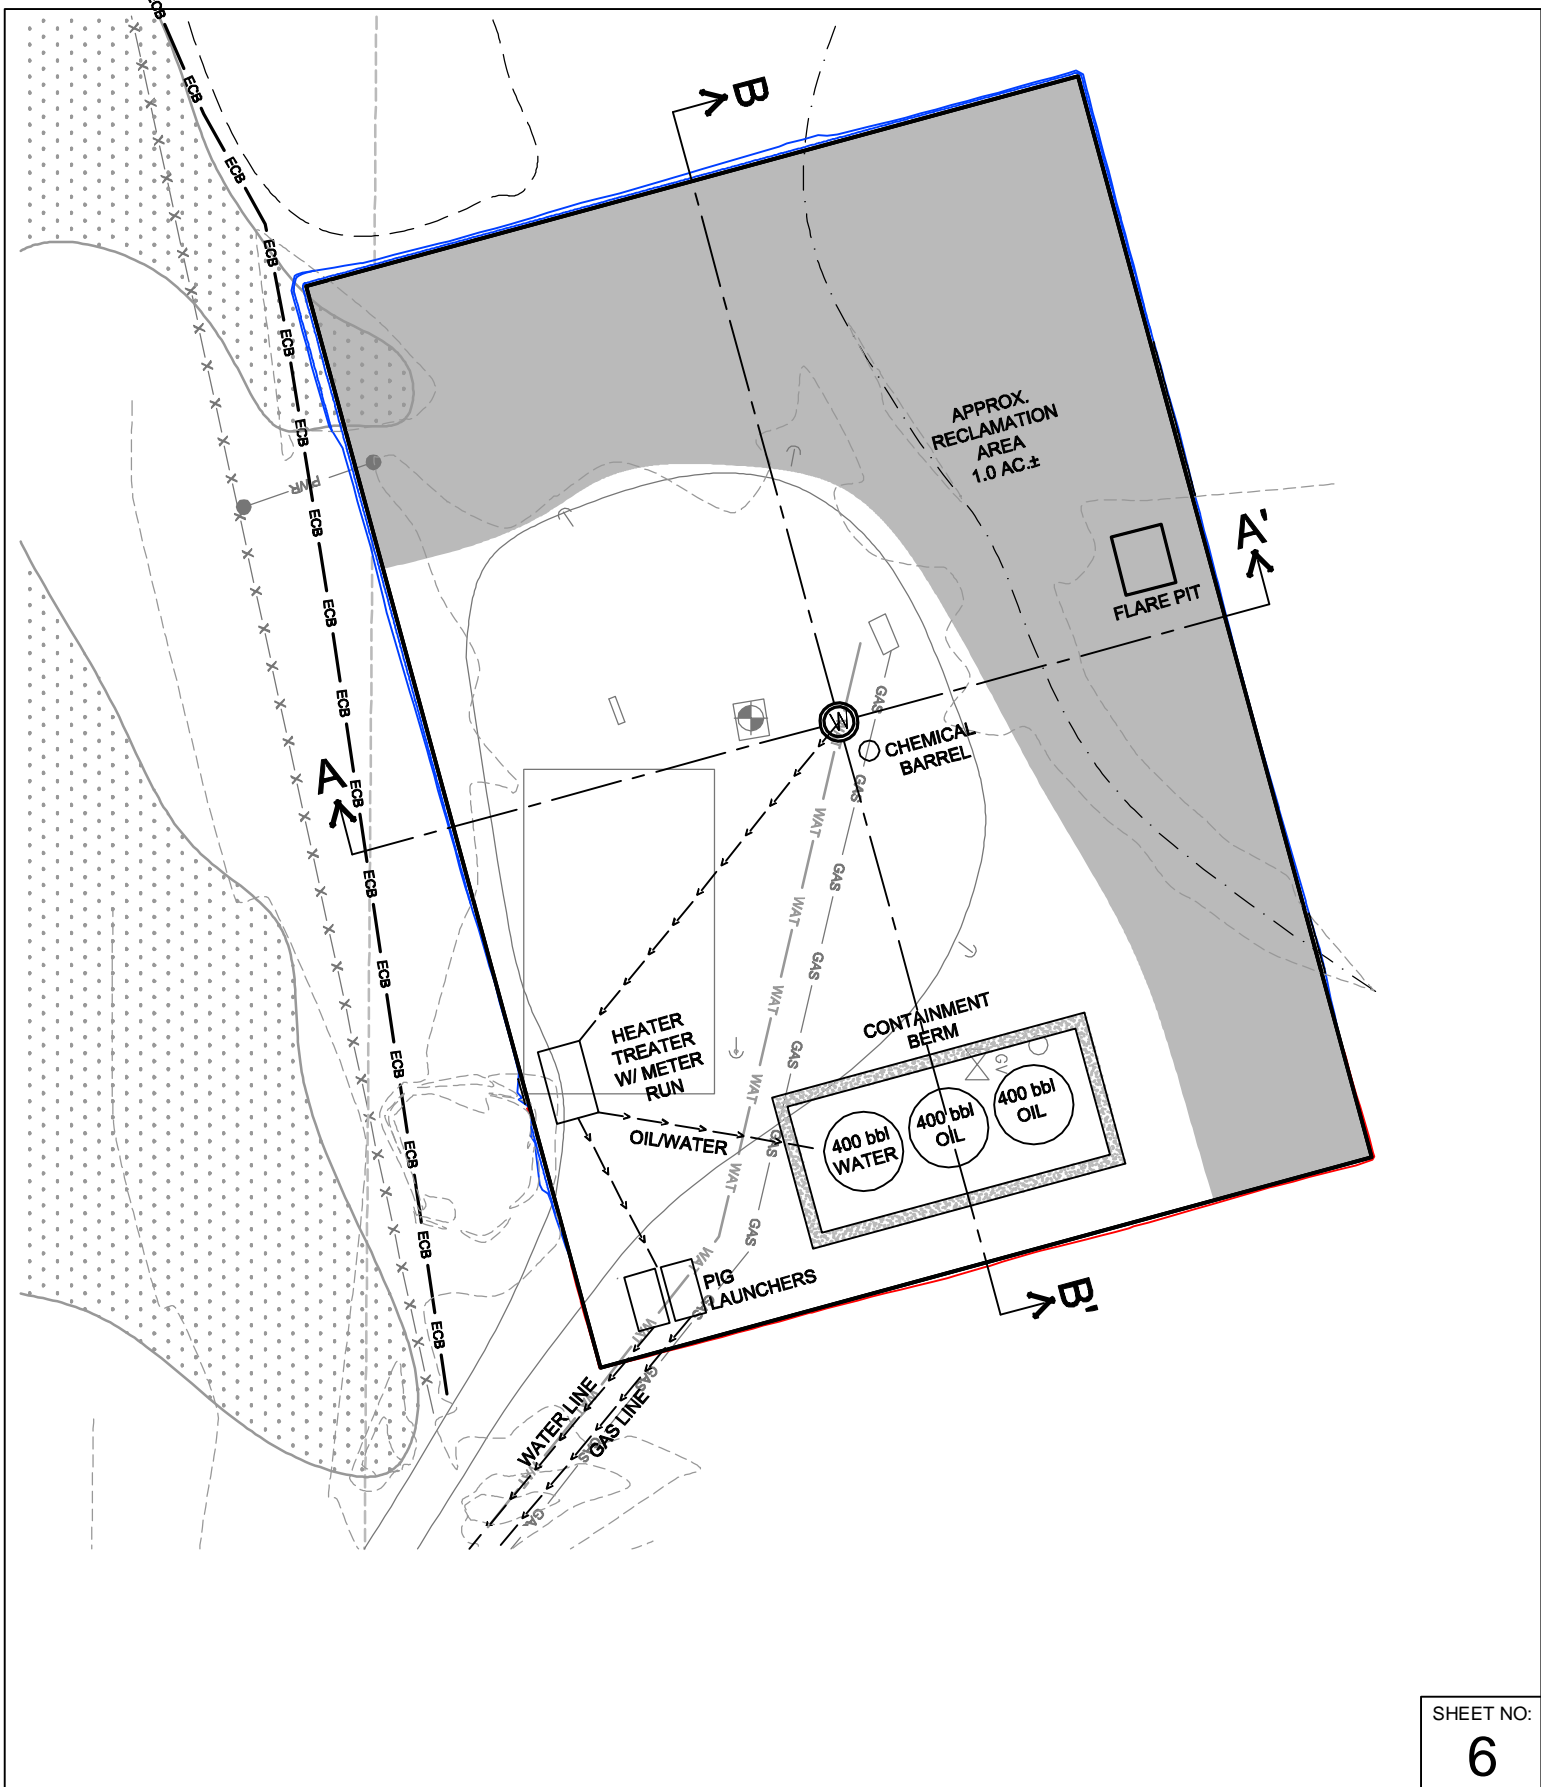
| | | | | |
|--|--|---|--|---|
|  <p>Fremont ENGINEERING & SURVEYING 64 COAL MINE RD. LANDER, WY 82520 307-349-0840 fes@wyoming.com</p> | <p>Drawn By: DAF Checked By: DAF Date: 8/6/12 Revision: Date: Explanation:</p> |  <p>0 30 60 SCALE: 1" = 60' IF BAR LENGTH DOES NOT EQUAL 1" (ONE INCH), THIS PAGE WAS NOT PLOTTED TO THE INTENDED SCALE.</p> | <p>PROPOSED RIG LAYOUT</p> <p>ROBIDOUX 13-7H 2503' FNL, 2111' FEL SW$\frac{1}{4}$NE$\frac{1}{4}$SECTION 13, T.12N., R.89W., 6th PM MOFFAT COUNTY, COLORADO</p> |  <p>ENTEK GRB LLC 535 16th Street Suite 620 Denver, CO 80202 (303) 282-4933</p> |
|--|--|---|--|---|



SHEET NO:
6

| | | | | |
|--|-----------------|--|-------------------------|---|
| <div><p>Fremont ENGINEERING & SURVEYING 64 COAL MINE RD. LANDER, WY 82520 307-349-0840 fes@wyoming.com</p></div> | Drawn By: DAF | <div><p>0 30 60</p><p>SCALE: 1" = 60'</p><p>IF BAR LENGTH DOES NOT EQUAL 1"(ONE INCH), THIS PAGE WAS NOT PLOTTED TO THE INTENDED SCALE.</p></div> | PRODUCTION FACILITIES | <div><p>ENTEK GRB LLC</p><p>535 16th Street Suite 620 Denver, CO 80202 (303) 282-4933</p></div> |
| | Checked By: DAF | | ROBIDOUX 13-7H | |
| | Date: 8/6/12 | | 2503' FNL, 2111' FEL | |
| | Revision: | | SW¼NE¼SECTION 13, | |
| | Date: | | T.12N., R.89W., 6th PM | |
| | Explanation: | | MOFFAT COUNTY, COLORADO | |