
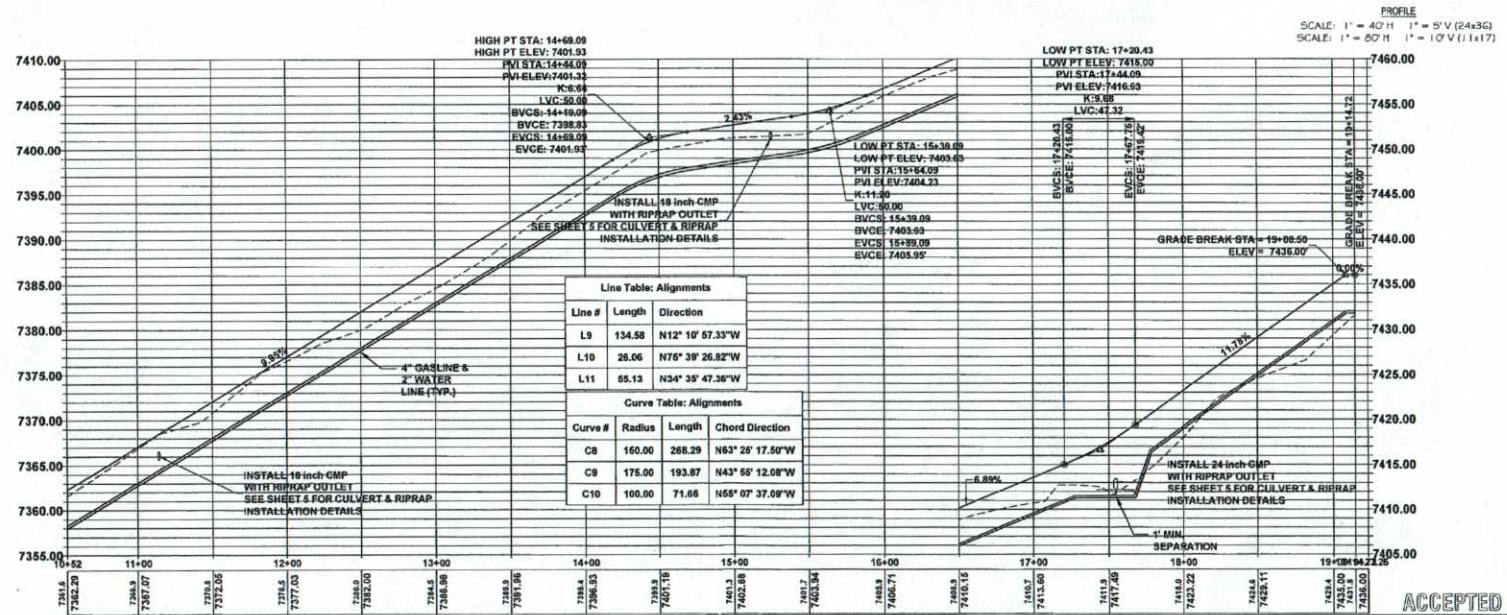


# CONSTRUCTION LAYOUT DRAWINGS

## NOTES:

1. CONTRACTOR SHALL WALK ALL AREAS WITH FOREST SERVICE AND ENGINEER PRIOR TO CONSTRUCTION ACTIVITIES.
2. CONTRACTOR SHALL MAKE EFFORTS TO MINIMIZE IMPACTS TO SURROUNDING VEGETATION.
3. CONTRACTOR SHALL ADJUST CULVERTS TO MATCH VARIED FIELD CONDITIONS.

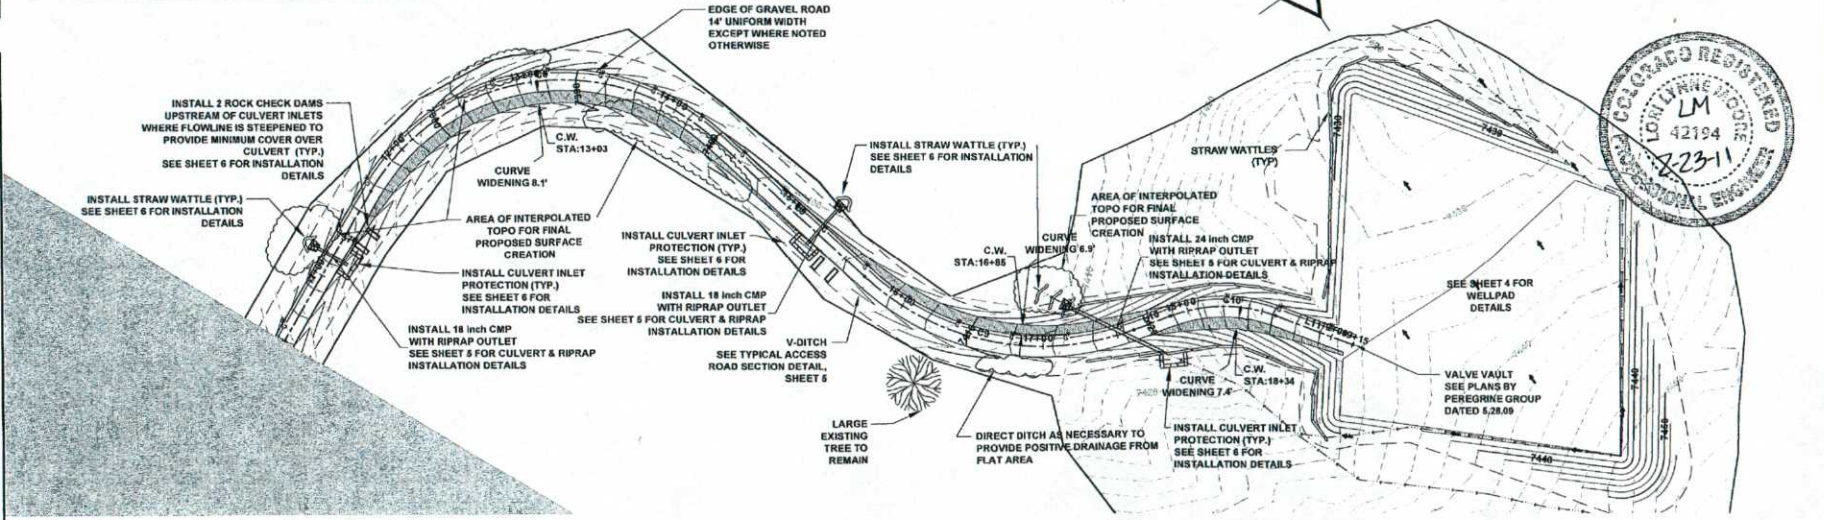

SHEET  
3 OF 9

Russell Planning &  
Engineering, Inc.  
Civil Engineering Services  
904 Main Avenue, Unit C  
Durango, Colorado 81301  
Phone: (970) 385-4466  
Fax: (970) 385-4506

PETRO RESOURCES INC.  
9043 ACCESS ROAD  
PLAN AND PROFILE SHEET

Drawn/Checked:  
Date: 2/23/2011

ACAD FILE: RUSSELL\_9043.dwg  
REVISIONS: Δ xx



## CONSTRUCTION LAYOUT DRAWINGS

