



Date: 06/11/2015


Scale: 1" = 50'

Drawn By: TJS

Razor 33 CPB

Whiting Oil & Gas Corporation
Weld County, Colorado

Figure 1 - Site Plan

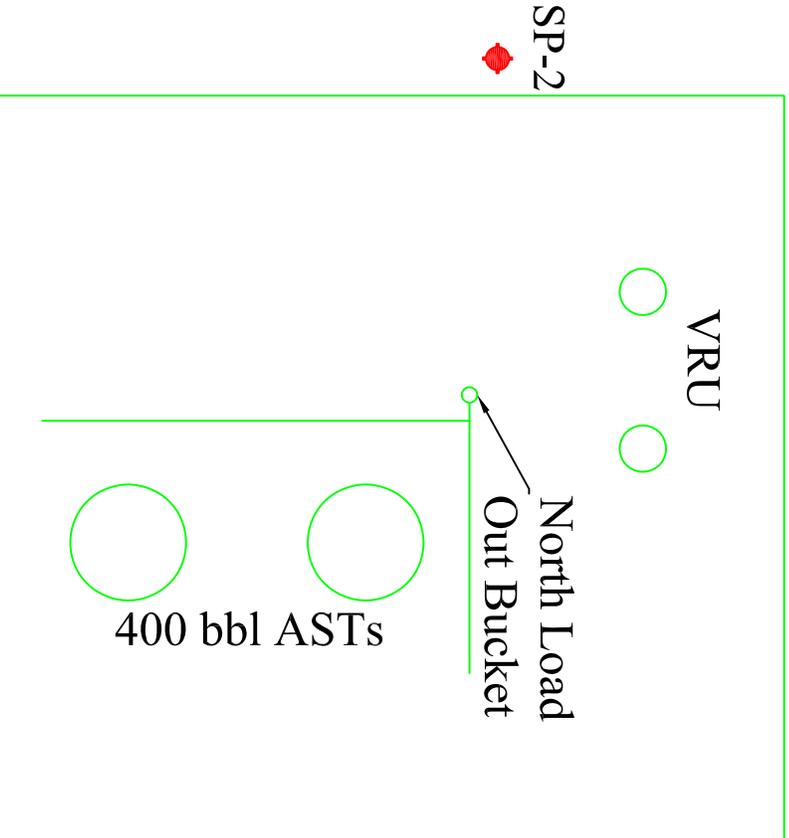

Legend	
◆	- Sample Location
	COGCC Levels
	TPH = 500
	B = 0.17
	T = 85
	E = 100
	X = 175