


- LEGEND**
- T-POST LOCATION
  - LATH/PIN FLAG
  - ⌵ U-POST/LATH
  - ⊖ RIG ANCHOR
  - ⬮ 6" SLIDE VALVE
  - ▬ CULVERTS
  - ▬▬ DIVERSION DITCH

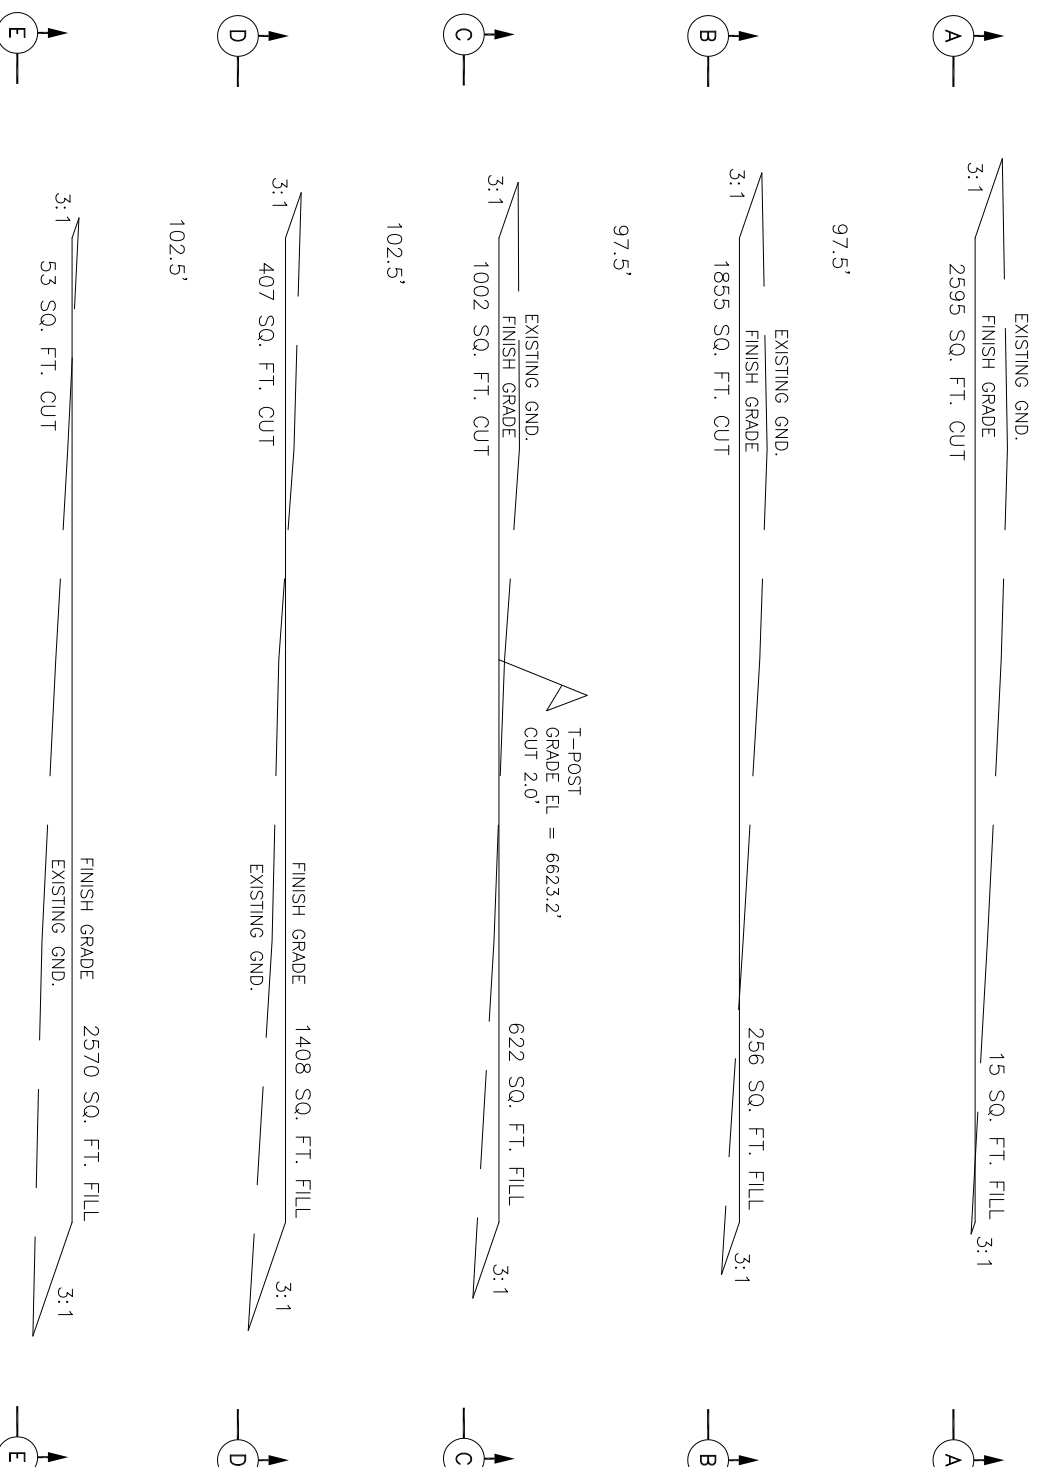

**CROSS SECTIONS**  
SCALE 1"=70'

APPROXIMATE DIRT QUANTITIES:  
16,960 CYS.CUT, 13,786 CYS.FILL,  
4,374 CYS.EXCESS (TOPSOIL/BERM)  
NO SHRINK OR FILL CALCULATED

**NOTES:**

INFORMATION BASED ON A SURVEY OR SURVEYS ON THE GROUND PROVIDED BY:  
HUDDLESTON LAND SURVEYING  
P.O. BOX KK - CORTEZ, CO. 81321  
(970) 565-3330

**REVISIONS**

NO.	DESCRIPTION	DATE	BY
1	ISSUED FOR PERMIT	5/1/17	GEG



TITLE: WP-CB-5  
DRAWING NO. 481321  
SITE LOCATION:

**CO2 WELL PAD SITE PLAN**  
**COW CANYON CB-5 WELL PAD**  
**GRADING CROSS SECTIONS**

MONTEZUMA COUNTY, COLORADO

DRAWN BY: GEG	REVIEWED BY:	SCALE: AS NOTED
CHECKED BY:	APPROVED BY:	DRAWING NUMBER: WP-CB-5-PERM-002