


- LEGEND**
- T-POST LOCATION
 - LATH/PIN FLAG
 - ⊗ U-POST/LATH
 - ⊙ RIG ANCHOR
 - ⊠ 6" SLIDE VALVE
 - ▬ CULVERTS
 - ▬ DIVERSION DITCH

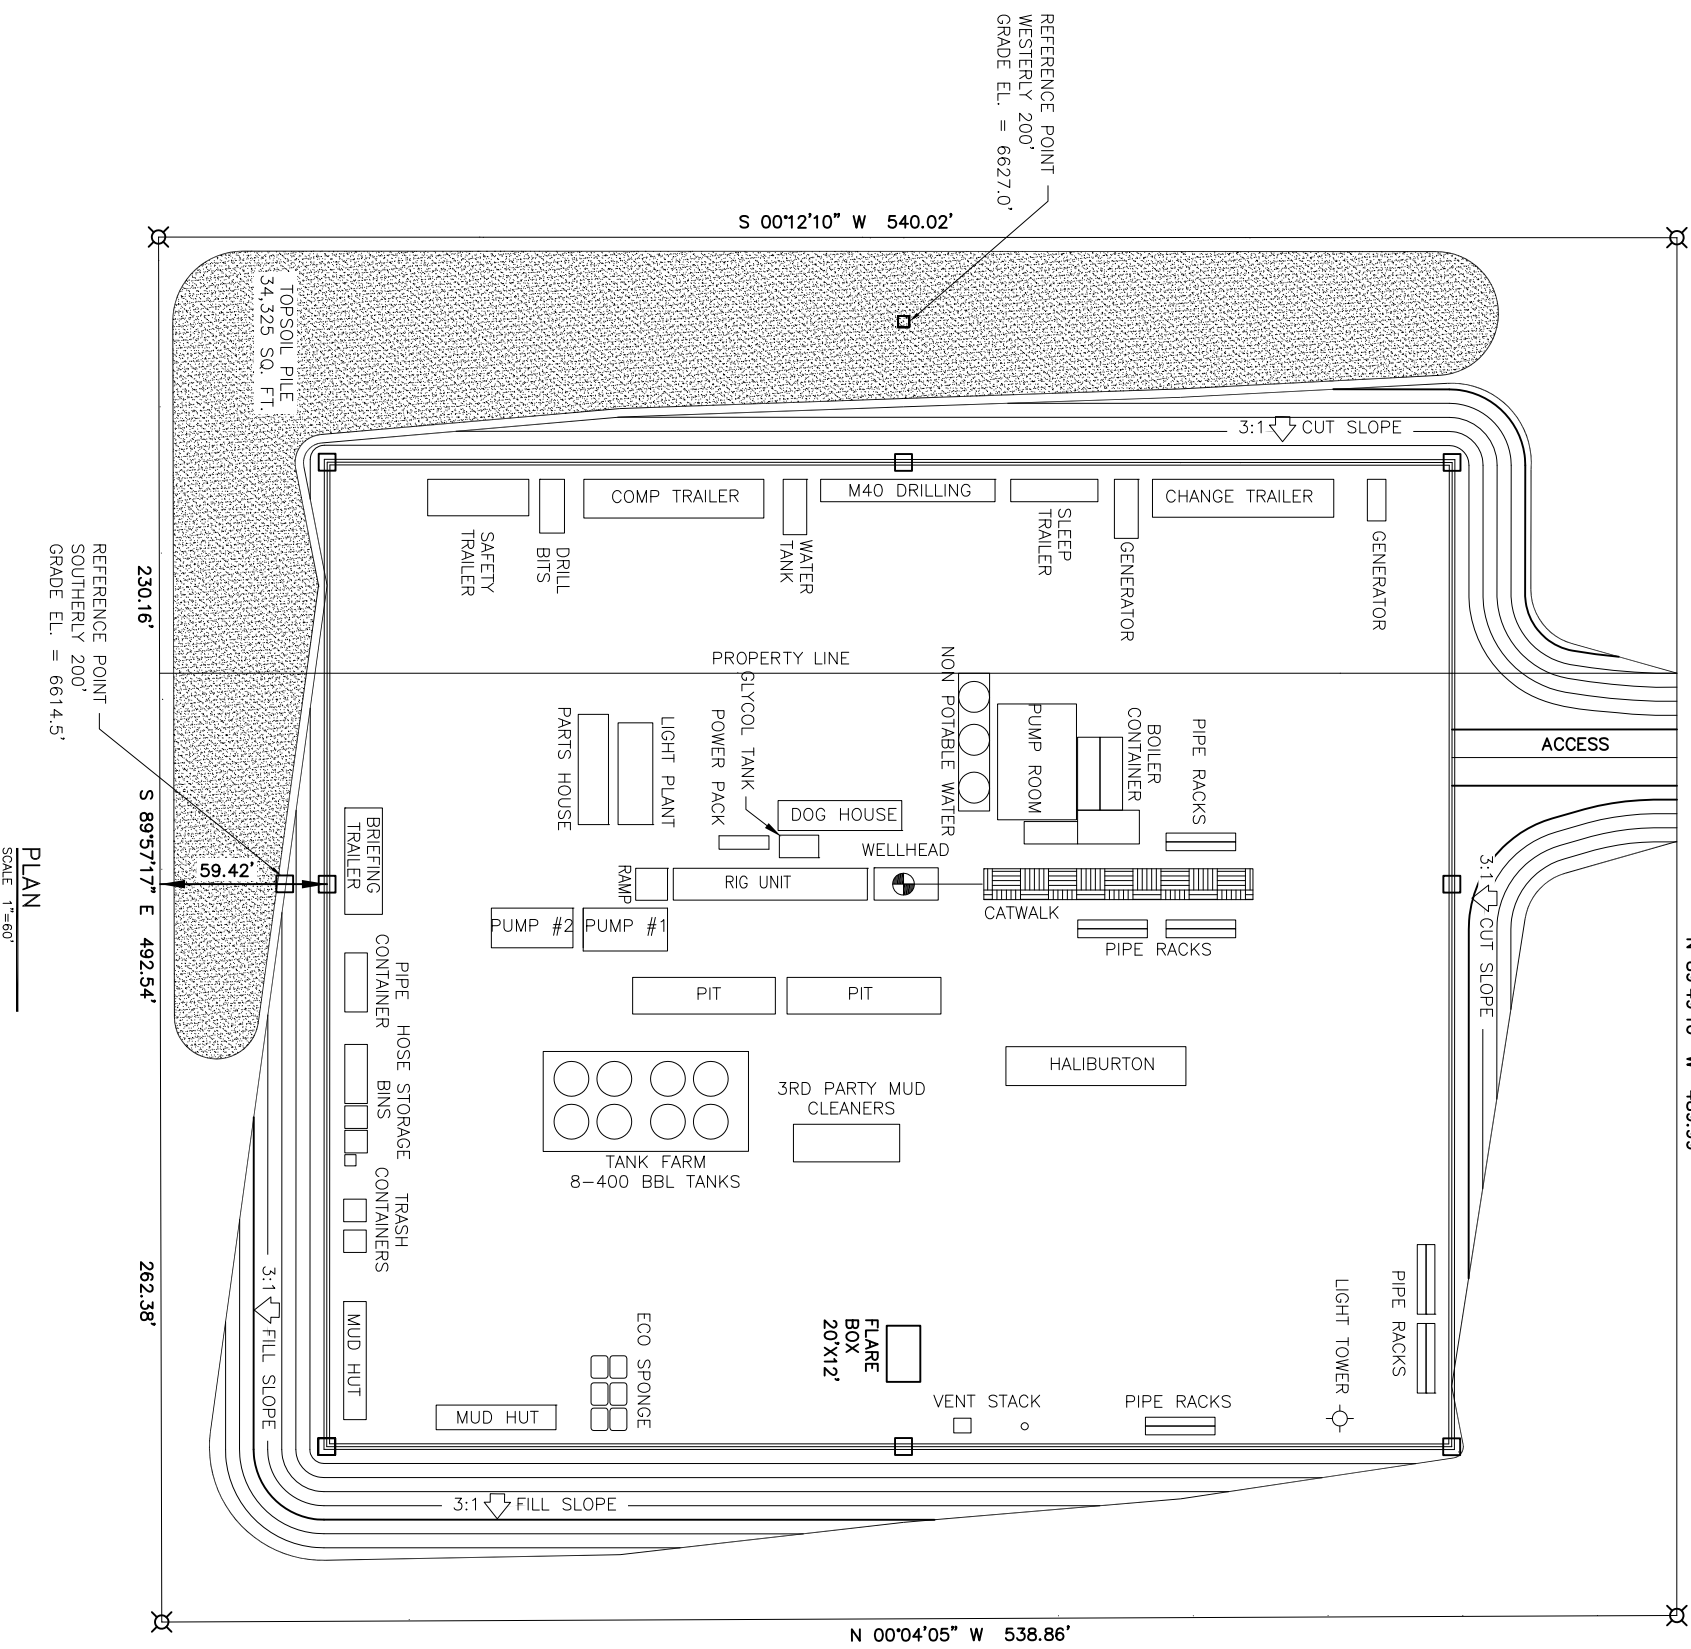

PLAN
SCALE 1"=60'

NOTES:

INFORMATION BASED ON A SURVEY OR SURVEYS ON THE GROUND PROVIDED BY: HUDDLESTON LAND SURVEYING P.O. BOX KK - CORTIZ, CO. 81321 (970) 565-3330

REVISIONS

NO.	DATE	DESCRIPTION
1	5/1/17	ISSUED FOR PERMIT
2		
3		
4		
5		
6		
7		
8		
9		
10		



TITLE: WP-CB-5 PERM-003
DATE: 5/1/17
SITE LOCATION:

**CO2 WELL PAD SITE PLAN
COW CANYON CB-5 WELL PAD
EQUIPMENT LAYOUT**

MONTEZUMA COUNTY, COLORADO
SCALE: AS NOTED
DRAWING NUMBER: WP-CB-5-PERM-003