


- LEGEND**
- T-POST LOCATION
 - LATH/PIN FLAG
 - ⌵ U-POST/LATH
 - ⊕ RIG ANCHOR
 - ▴ 6" SLIDE VALVE
 - ▬ CULVERTS
 - ▬▬ DIVERSION DITCH

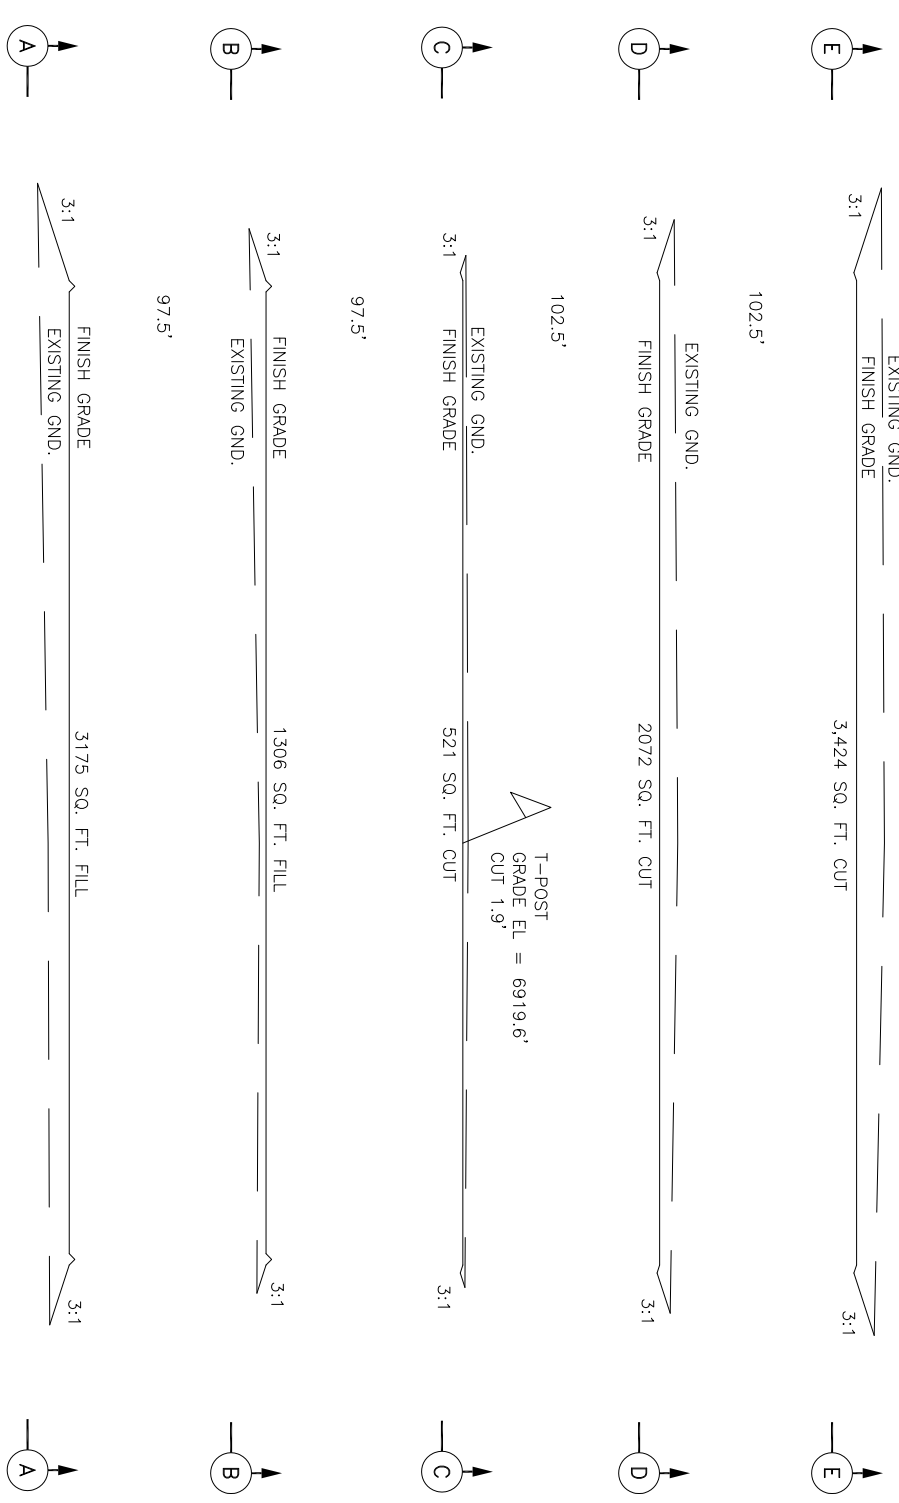

CROSS SECTIONS
SCALE 1"=70'

LIMITS OF DISTURBANCE 6.19 ACRES
SLOPES AND PAD 4.10 ACRES
APPROXIMATE DIRT QUANTITIES:
17,493 CYS. CUT, 11,423 CYS. FILL
6,070 CYS. EXCESS (TOPSOIL/BERM/RAMP)

NOTES:

INFORMATION BASED ON A SURVEY OR SURVEYS ON THE GROUND PROVIDED BY:
HUDDLESTON LAND SURVEYING
P.O. BOX KK - CORTEZ, CO. 81321
(970) 565-3330

REVISIONS

NO.	DESCRIPTION	DATE	BY
1	ISSUED FOR PERMIT	5/2/17	GEG



TITLE: WP-DC-27-002
DRAWING NO.: 481321
SITE LOCATION:

CO2 WELL PAD SITE PLAN
DOE CANYON DC-27 WELL PAD
GRADING CROSS SECTIONS

MONTEZUMA COUNTY, COLORADO
DRAWN BY: GEG
CHECKED BY: GEG
REVIEWED BY:
APPROVED BY:
SCALE: AS NOTED
DRAWING NUMBER: WP-DC-27-PERM-002