


- LEGEND**
- T-POST LOCATION
 - LATH/PIN FLAG
 - ⊗ U-POST/LATH
 - ⊕ RIG ANCHOR
 - ⊖ 6" SLIDE VALVE
 - ≡≡≡ CULVERTS
 - ≡≡≡ DIVERSION DITCH

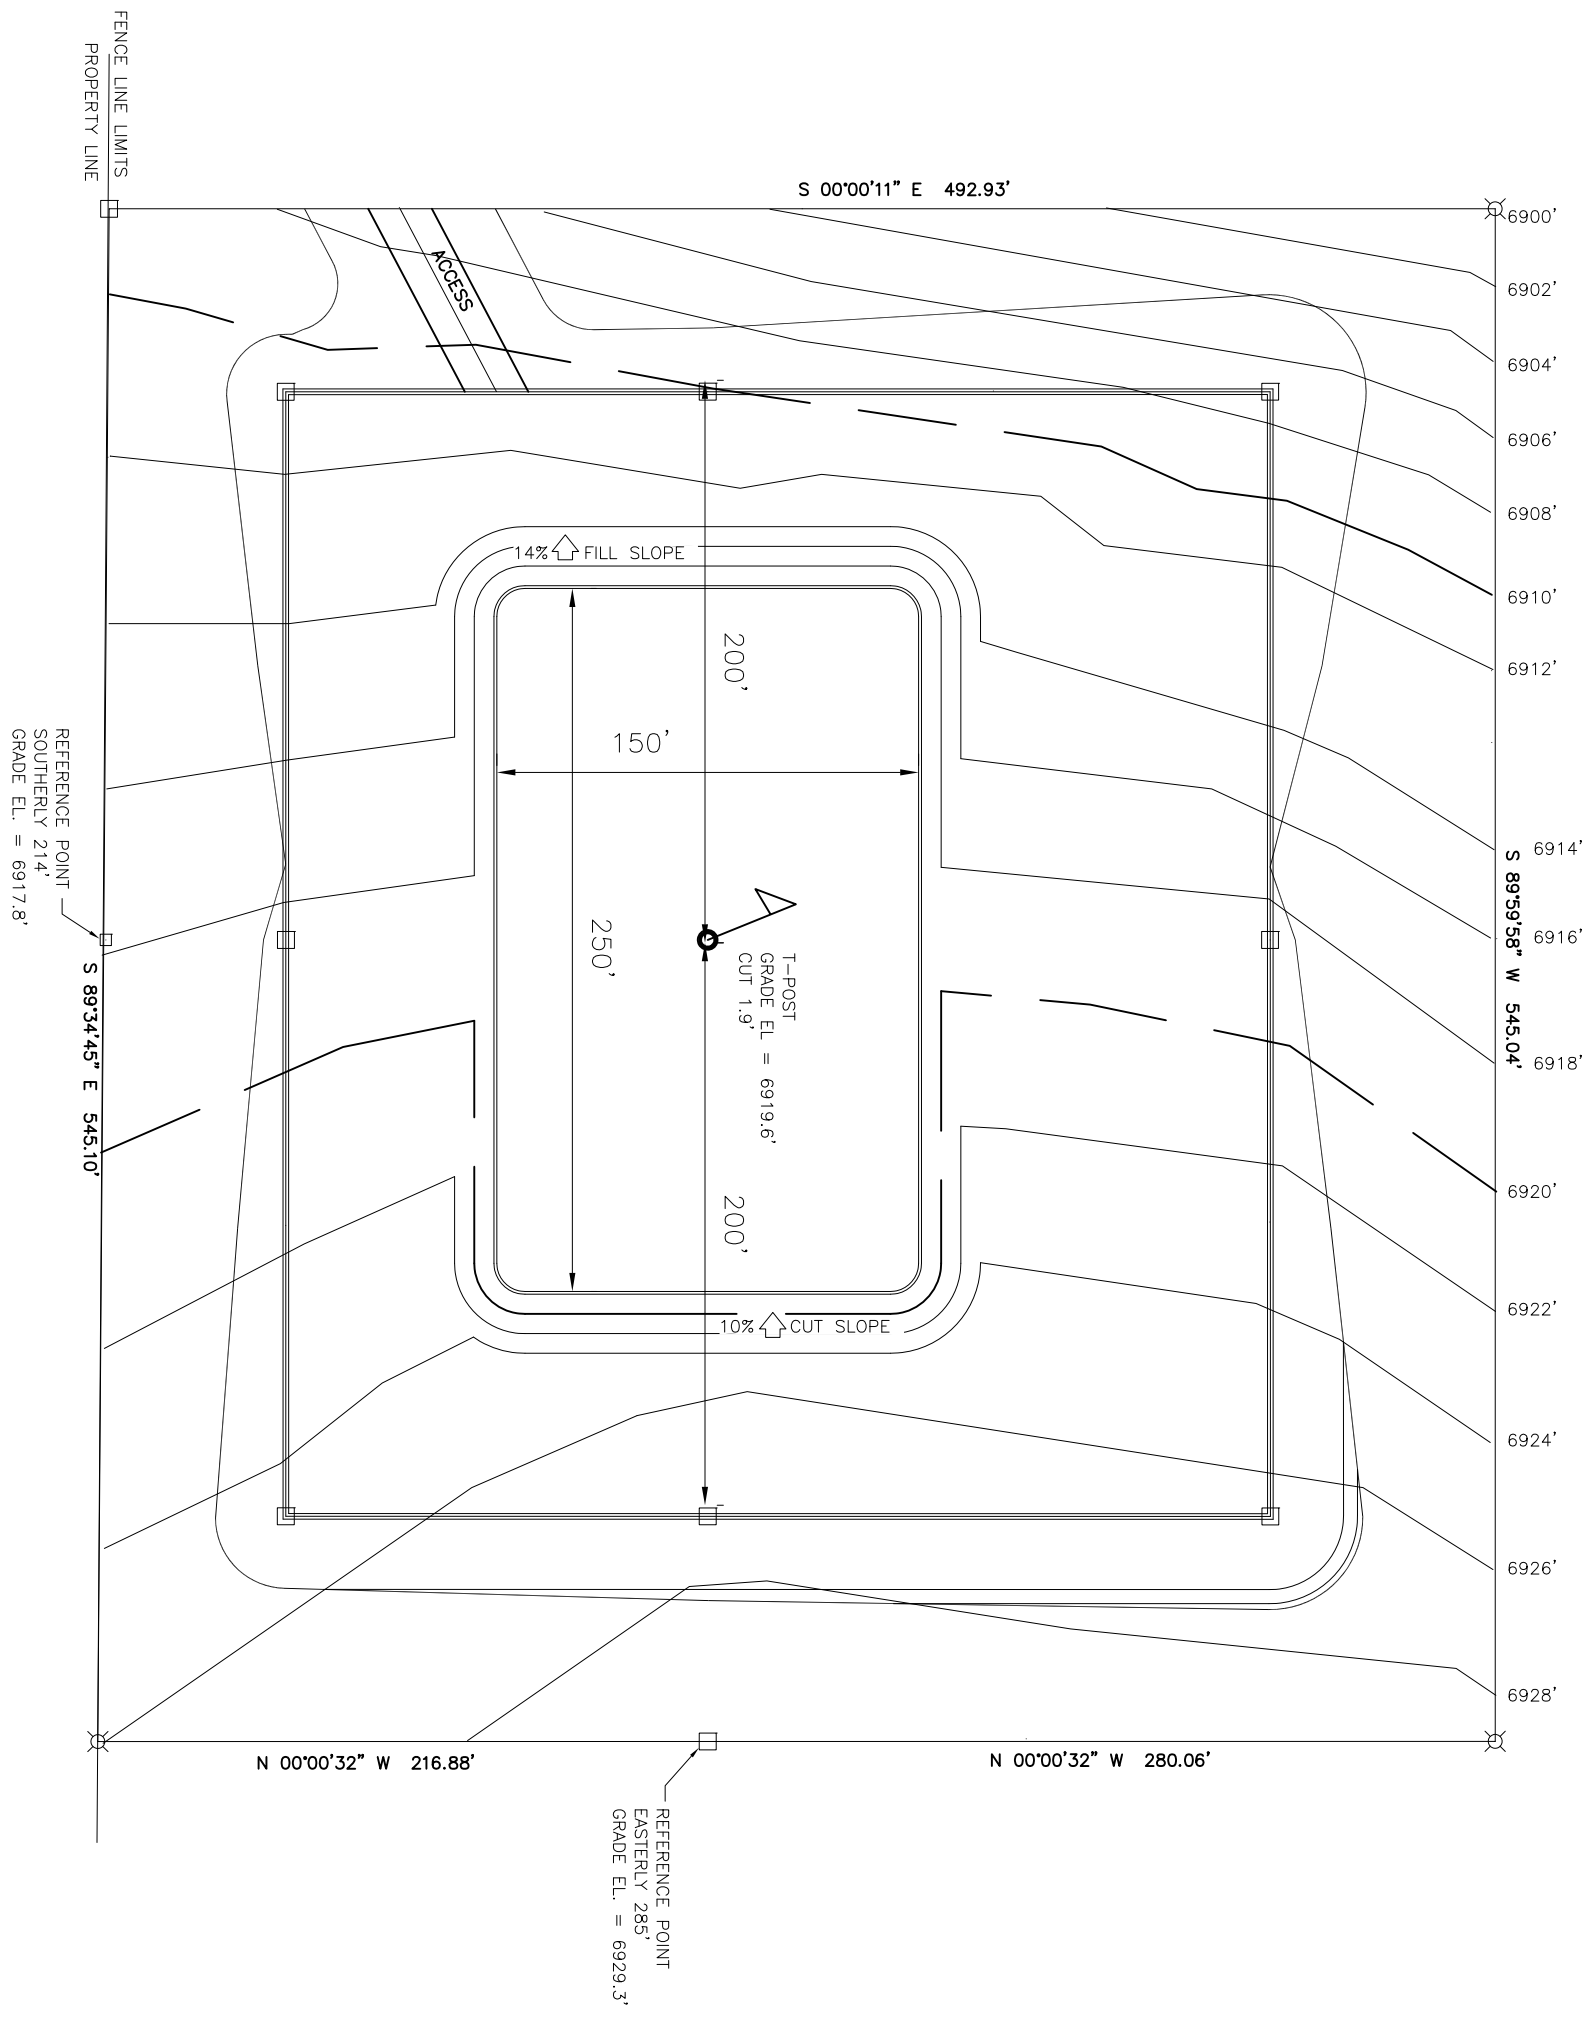

PLAN
SCALE 1"=60'

NOTES:

INFORMATION BASED ON A SURVEY OR SURVEYS ON THE GROUND PROVIDED BY:
HUDDLESTON LAND SURVEYING
 P.O. BOX KK - CORTEZ, CO. 81321
 (970) 565-3330

REVISIONS

NO.	DESCRIPTION	DATE	BY
1	ISSUED FOR PERMIT	5/2/17	GEG



TRAIL, INC. 481
 CO. 81321
 SITE LOCATION:

CO2 WELL PAD SITE PLAN
DOE CANYON DC-27 WELL PAD
INTERIM RECLAMATION PLAN

MONTEZUMA COUNTY, COLORADO

DRAWN BY:	5/2/17	REVIEWED BY:	
CHECKED BY:		APPROVED BY:	
SCALE:	AS NOTED	DRAWING NUMBER:	WP-DC-27-PERM-004