



M:\co - Well Head Staking\EXT0106\W28-01 (FRONT RANGE)\Drawings\Coyote Trails Plans.dwg, 8/8/2017 10:43:36 AM, Luke Seebler

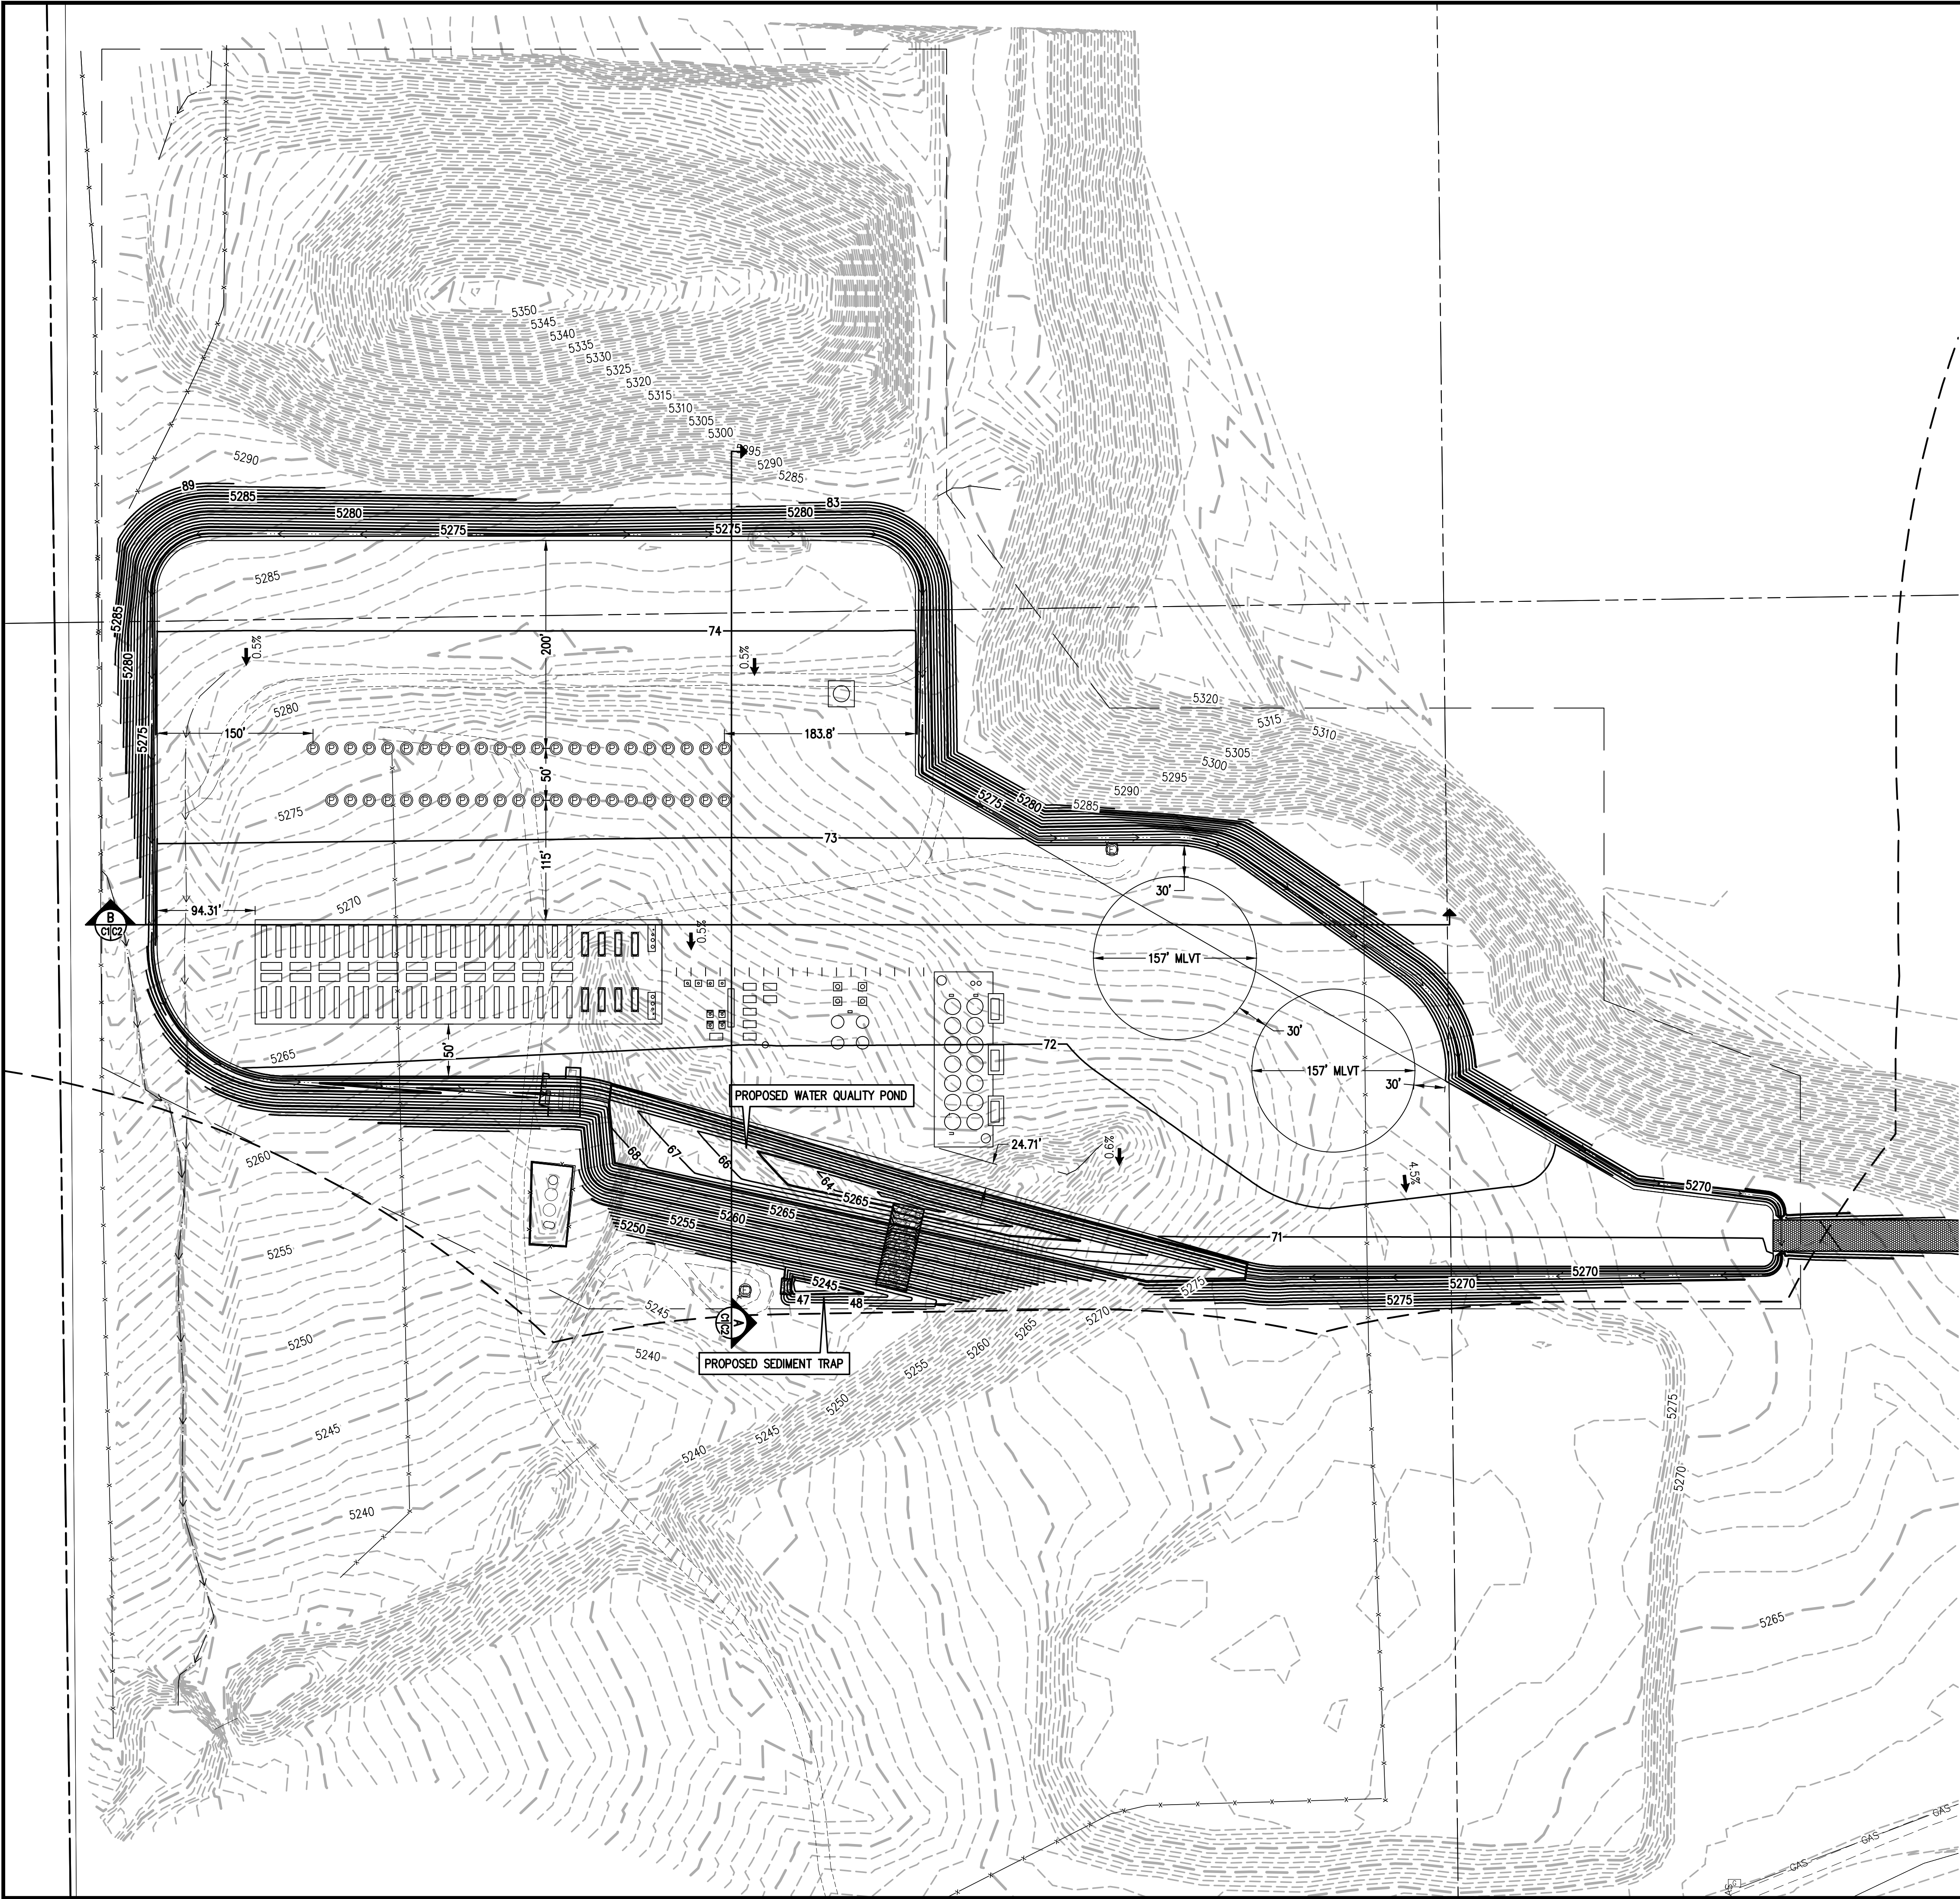

LEGEND

EXISTING LINETYPES	PROPOSED LINETYPES	DISTURBANCE LIMITS
81	81	MINOR CONTOUR (1' INTERVAL)
5280	5280	MAJOR CONTOUR (5' INTERVAL)
		EDGE OF GRAVEL
W	W	FENCE
GAS	GAS	WATER LINE
OHU	OHU	GASLINE
E	E	OVERHEAD UTILITY
		UNDERGROUND ELECTRIC

EXISTING SYMBOLS	PROPOSED SYMBOLS	
25.44	25.36	SPOT ELEVATION
3:1	3:1	NOMINAL SLOPE ON CUT OR FILL
→	→	FLOW DIRECTION, %
▽	▽	CONCRETE FLARED END SECTION
▨		RECYCLED ASPHALT ACCESS ROAD
▩		PROPOSED RIPRAP

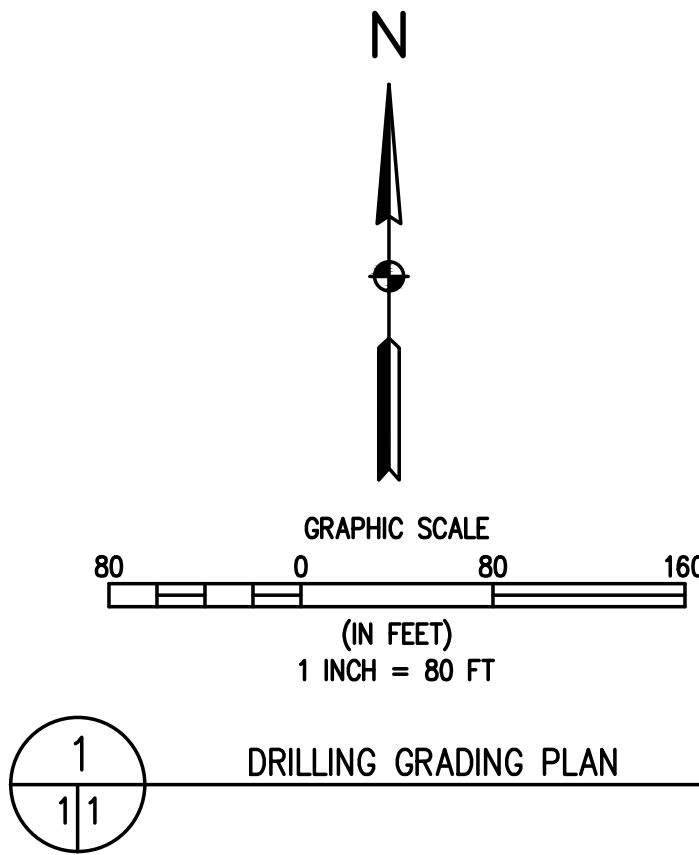

DESIGNED BY	AAD
DRAWN BY	LDS
CHECKED BY	AAD

REVISION	DESCRIPTION	DATE	PREPARED BY


EXTRACTION OIL & GAS
COYOTE TRAILS PAD
NORTHEAST QUARTER OF SECTION 28, TOWNSHIP 1 NORTH, RANGE 68 WEST
DRILLING GRADING PLAN

PREPARED UNDER THE DIRECT SUPERVISION OF


**PRELIMINARY
NOT FOR
CONSTRUCTION**

FOR AND ON BEHALF OF	BASELINE CORPORATION
INITIAL SUBMITTAL	
DRAWING SIZE	24" x 36"
SURVEY FIRM	BASELINE
SURVEY DATE	5/5/2016
JOB NO.	C015272
DRAWING NAME	Coyote Trails Plans.dwg
SHEET	1 OF 2


M:\co-15272 Extraction Broomfield-Thornton Gathering Line Feed\Drawings\15272 - GRADING.dwg, 8/8/2017 10:43:54 AM, Luke Seeber

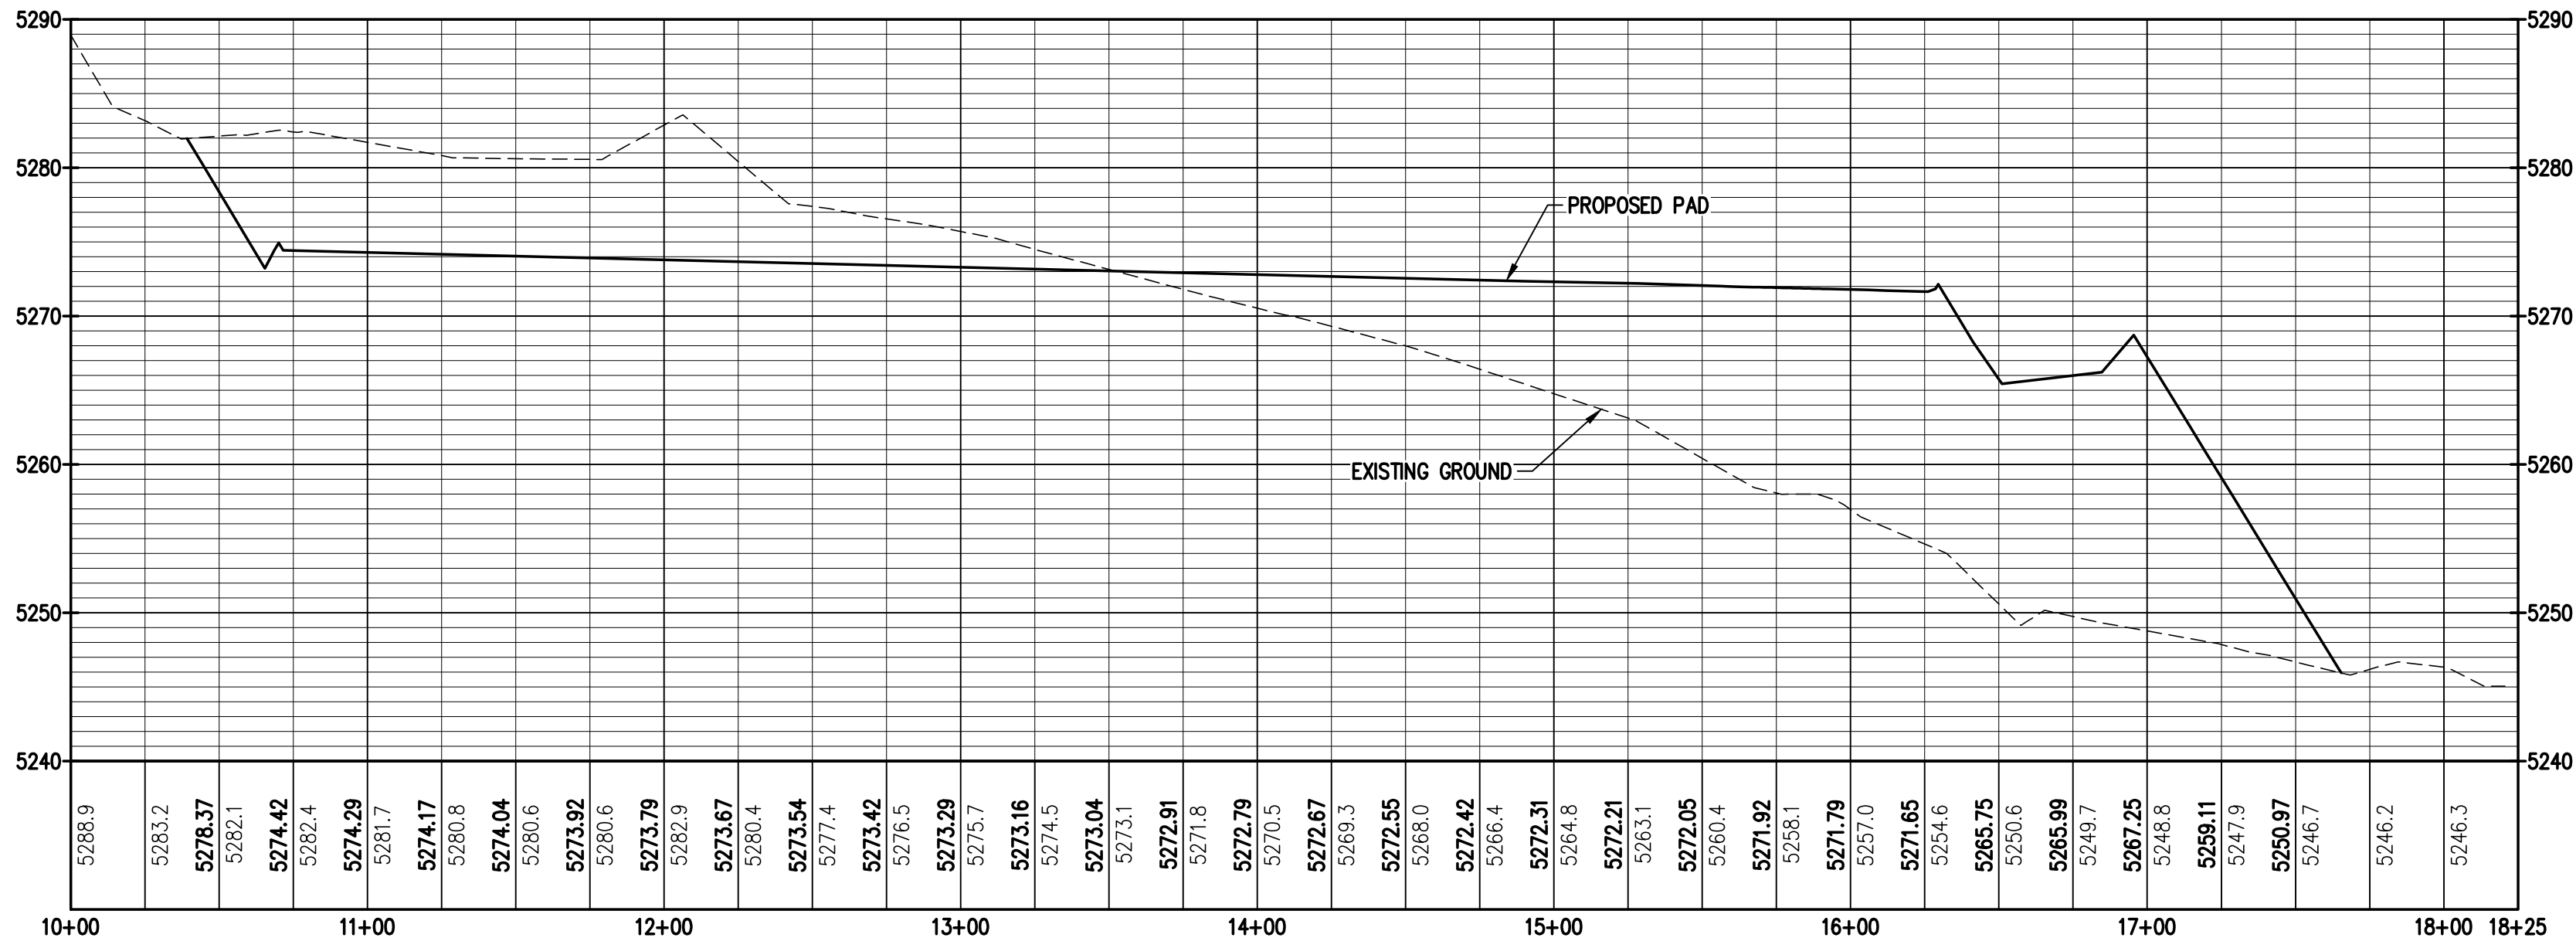

2
2 | 2 SECTION A-A
NORTH-SOUTH CROSS SECTION

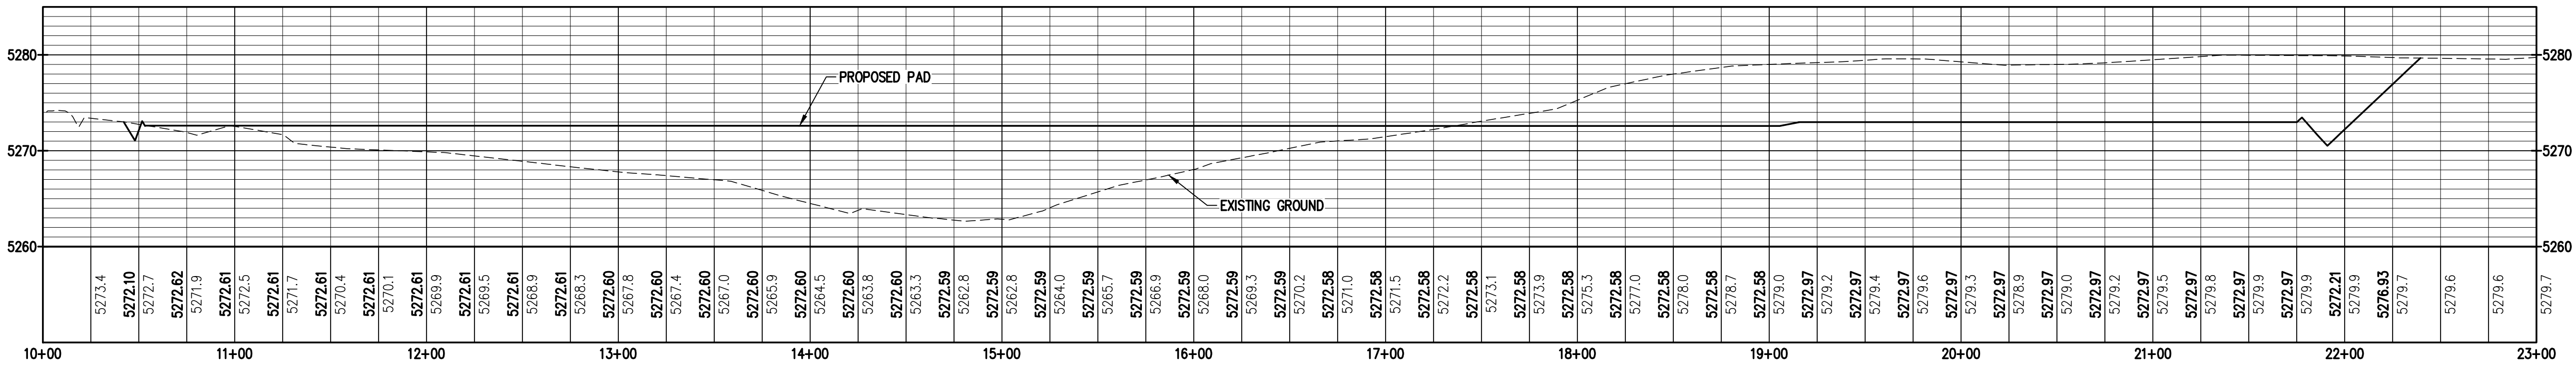

3
2 | 2 SECTION B-B
EAST-WEST CROSS SECTION

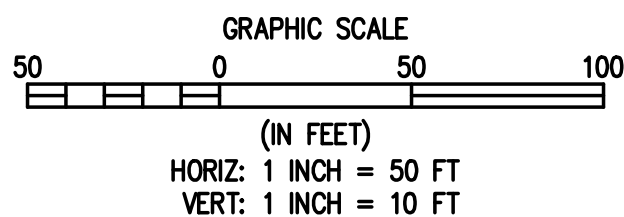

1
2 | 2 COYOTE TRAILS PAD CROSS SECTIONS

EXTRACTION OIL & GAS

WELD COUNTY
COYOTE TRAILS PAD
NORTHEAST QUARTER OF SECTION 28, TOWNSHIP 1 NORTH, RANGE 68 WEST
COYOTE TRAILS PAD CROSS SECTIONS

PREPARED UNDER THE DIRECT SUPERVISION OF

PRELIMINARY
NOT FOR
CONSTRUCTION

FOR AND ON BEHALF OF
BASELINE CORPORATION

INITIAL SUBMITTAL

DRAWING SIZE 24" X 36"

SURVEY FIRM BASELINE SURVEY DATE 5/5/2016

JOB NO. C015272

DRAWING NAME 15272 - GRADING.dwg

SHEET 2 OF 2

2

DESIGNED BY AAD
DRAWN BY LDS
CHECKED BY AAD

DATE

PREPARED BY

REVISION DESCRIPTION

DATE

PREPARED BY

REVISION DESCRIPTION

DATE