


SWMP LEGEND:
 ECB - EROSION CONTROL BLANKET
 LS - LEVEL SPREADER
 SCE - STABILIZED CONSTRUCTION ENTRANCE
 SedR - SEDIMENT RESERVOIR
 VB - VEGETATED BUFFER
 W - WATTLE

SWMP NOTE:
 OWNER/OPERATOR IS RESPONSIBLE FOR SWMP. BMP DETAILS NOT PROVIDED SHALL BE PROVIDED BY OTHERS. CONTACT ENGINEER FOR ANY DESIGN CHANGES TO STRUCTURAL BMP'S.

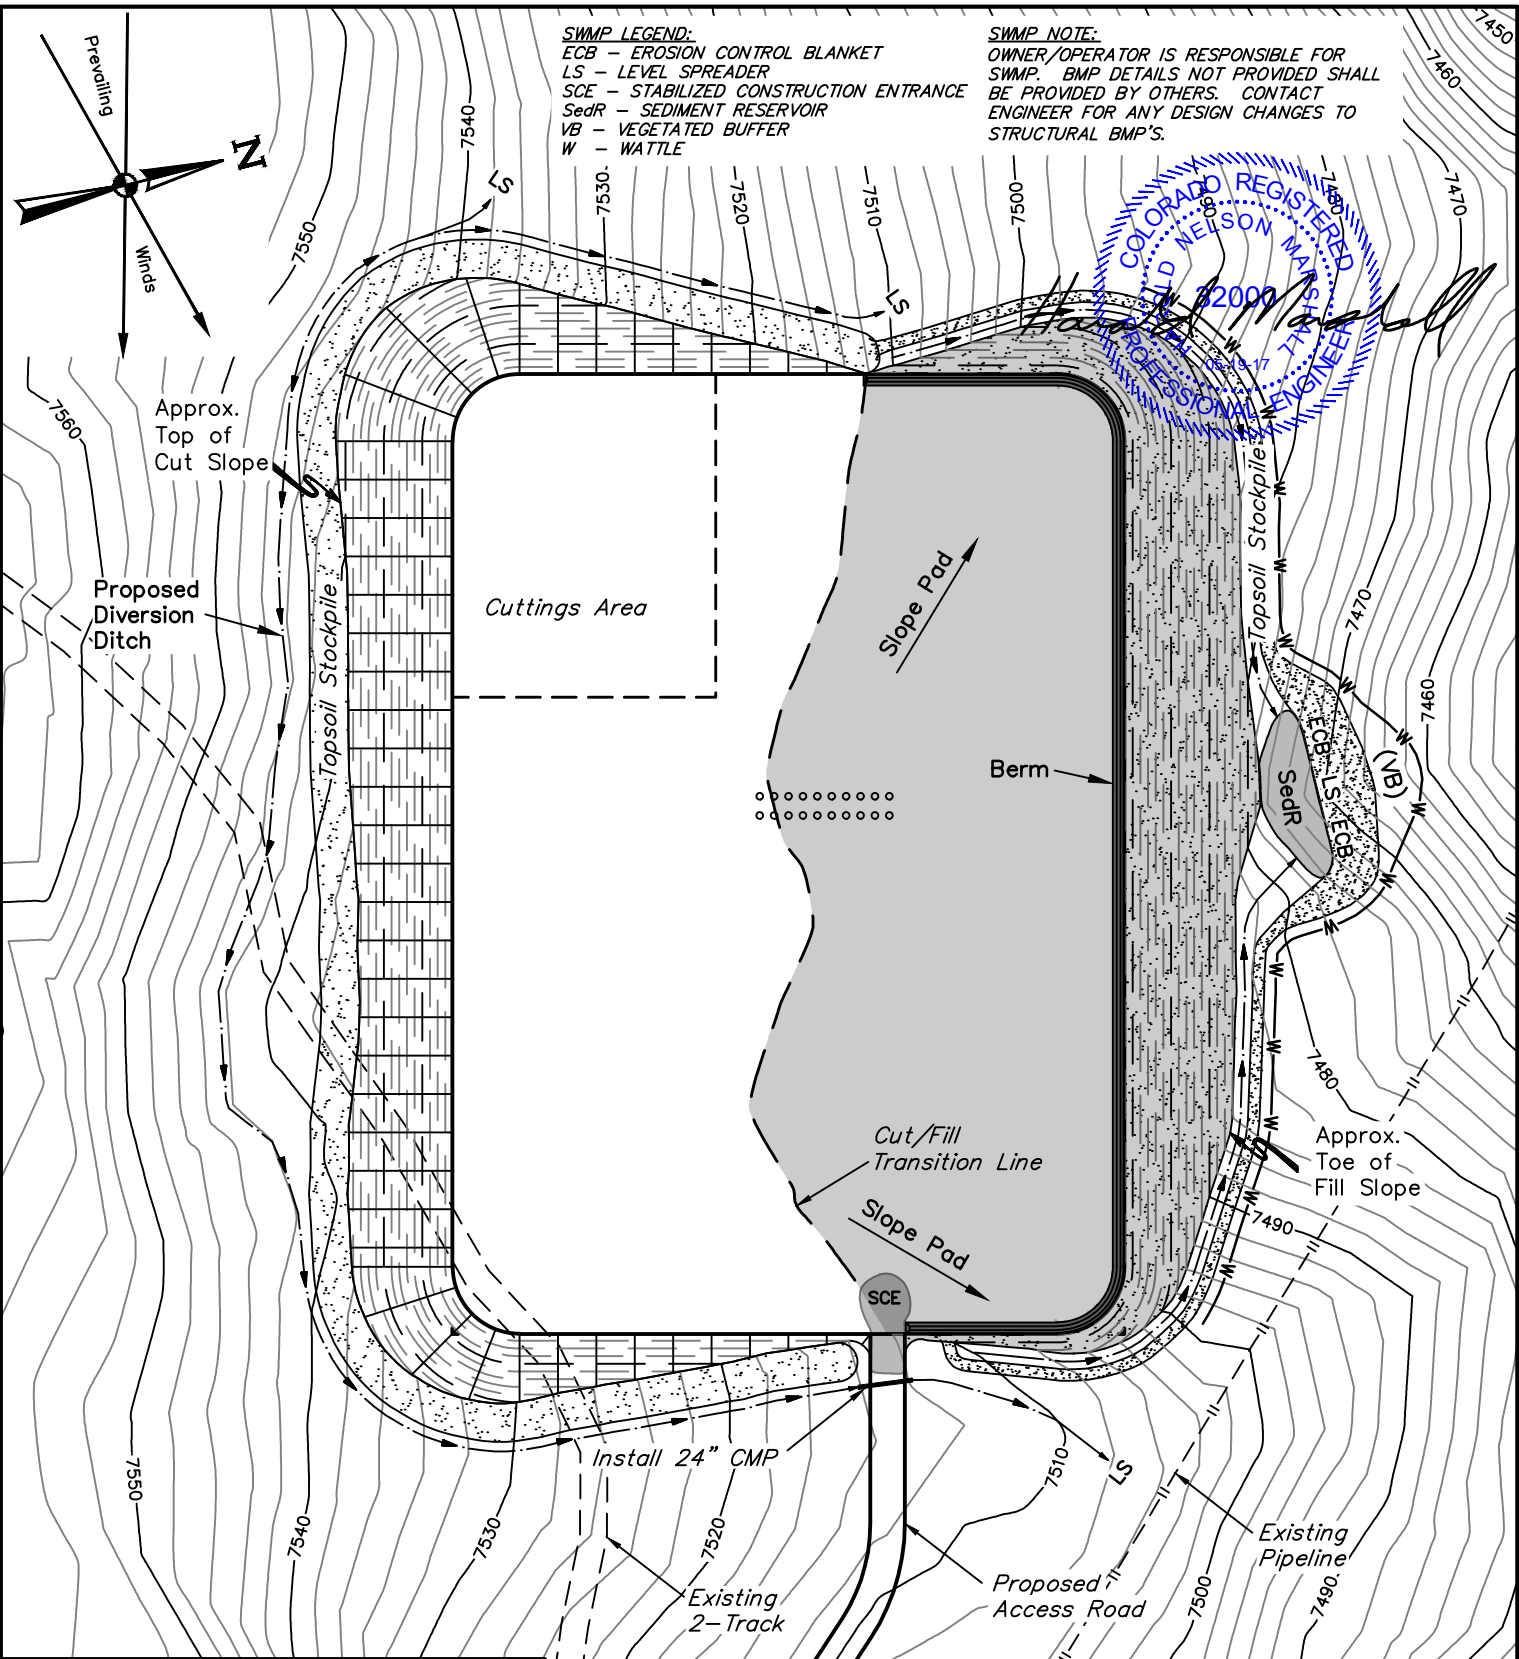

Handwritten signature: *Harold Marshall*
 Stamp: COLORADO REGISTERED PROFESSIONAL ENGINEER
 HAROLD MARSHALL
 No. 12000
 EXPIRES 12/31/17

FINISHED GRADE ELEVATION = 7512.2' REV: 2 04-27-17 S.S. (SHL MOVE)

- NOTES:**
- Flare pit is to be located a min. of 100' from the wellhead.
 - Round corners at 35' radius or as needed.
 - Construct diversion ditches as needed.
 - Contours shown at 2' intervals.
 - Underground utilities shown on this sheet are for visualization purposes only, actual locations to be determined prior to construction.

LARAMIE ENERGY, LLC
BRUTON 30-03 PAD
 NE 1/4 NW 1/4, SECTION 30, T9S, R93W, 6th P.M.
 MESA COUNTY, COLORADO



UELS, LLC
 Corporate Office * 85 South 200 East
 Vernal, UT 84078 * (435) 789-1017

DRAWN BY: M.D.	DATE DRAWN: 04-29-15
SCALE: 1" = 100'	
STORM WATER PLAN	FIGURE #8