
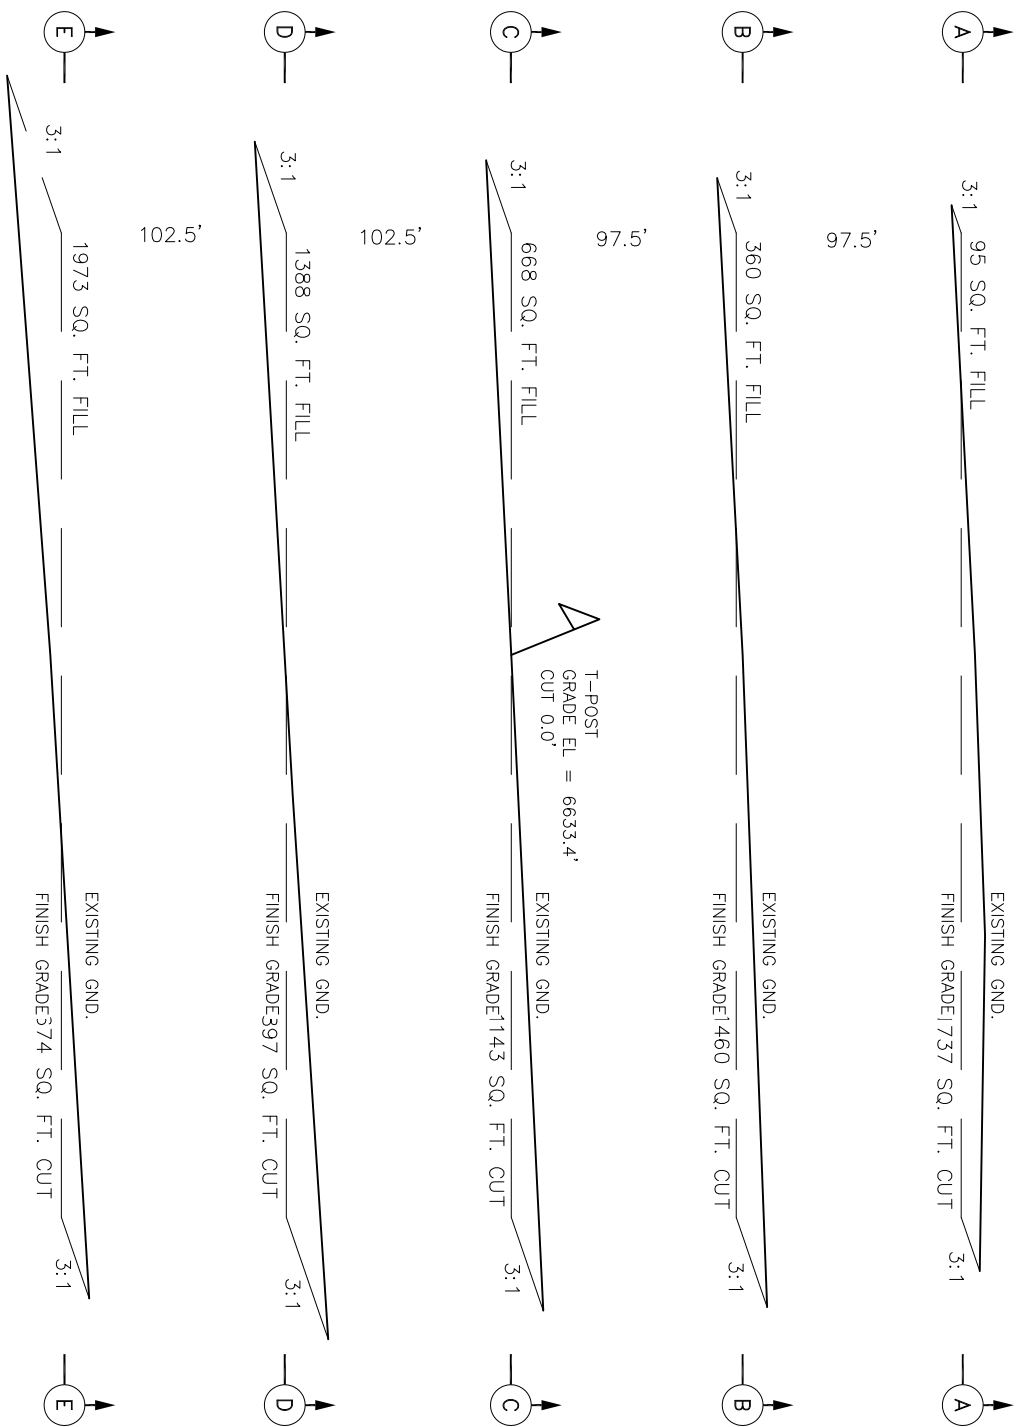


DWG. SCALE IS BASED ON AN
11"x17" SHEET SIZE

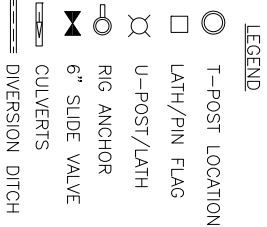

CROSS SECTIONS

SCALE 1"=70'

LIMITS OF DISTURBANCE 6.22 ACRES
APPROXIMATE DIRT QUANTITIES:
17,749 CYS. CUT, 13,869 CYS. FILL
3,880 EXCESS (3,345 CYS. TOP SOIL)
NO SHRINK OR FILL

NOTES:

INFORMATION BASED ON A SURVEY OR SURVEYS ON THE GROUND DATE,
12/07/2014
PROVIDED BY:
HUDDLESTON LAND SURVEYING
P.O. BOX KK - CORTIEZ, CO. 81321
(970) 565-3330

[illegible]

KINDER MORGAN
CO2 COMPANY, L.P.

17801 HWY. 491
CORTEZ, CO 81321

**CO2 WELL PAD SITE PLAN
COW CANYON CB-4 WELL PAD
GRADING CROSS SECTIONS**

DRAWN BY:	REVIEWED BY:
GEG 7/18/16	
CHECKED BY:	APPROVED BY:

REVIEWED BY:	SCALE: AS NOTED
APPROVED BY:	DRAWING NUMBER WP-CB-4-PERM-002