


- LEGEND
- T-POST LOCATION
 - LATH/PIN FLAG
 - ⊗ U-POST/LATH
 - ⊙ RIG ANCHOR
 - ⊠ 6" SLIDE VALVE
 - ▬ CULVERTS
 - ▬ DIVERSION DITCH

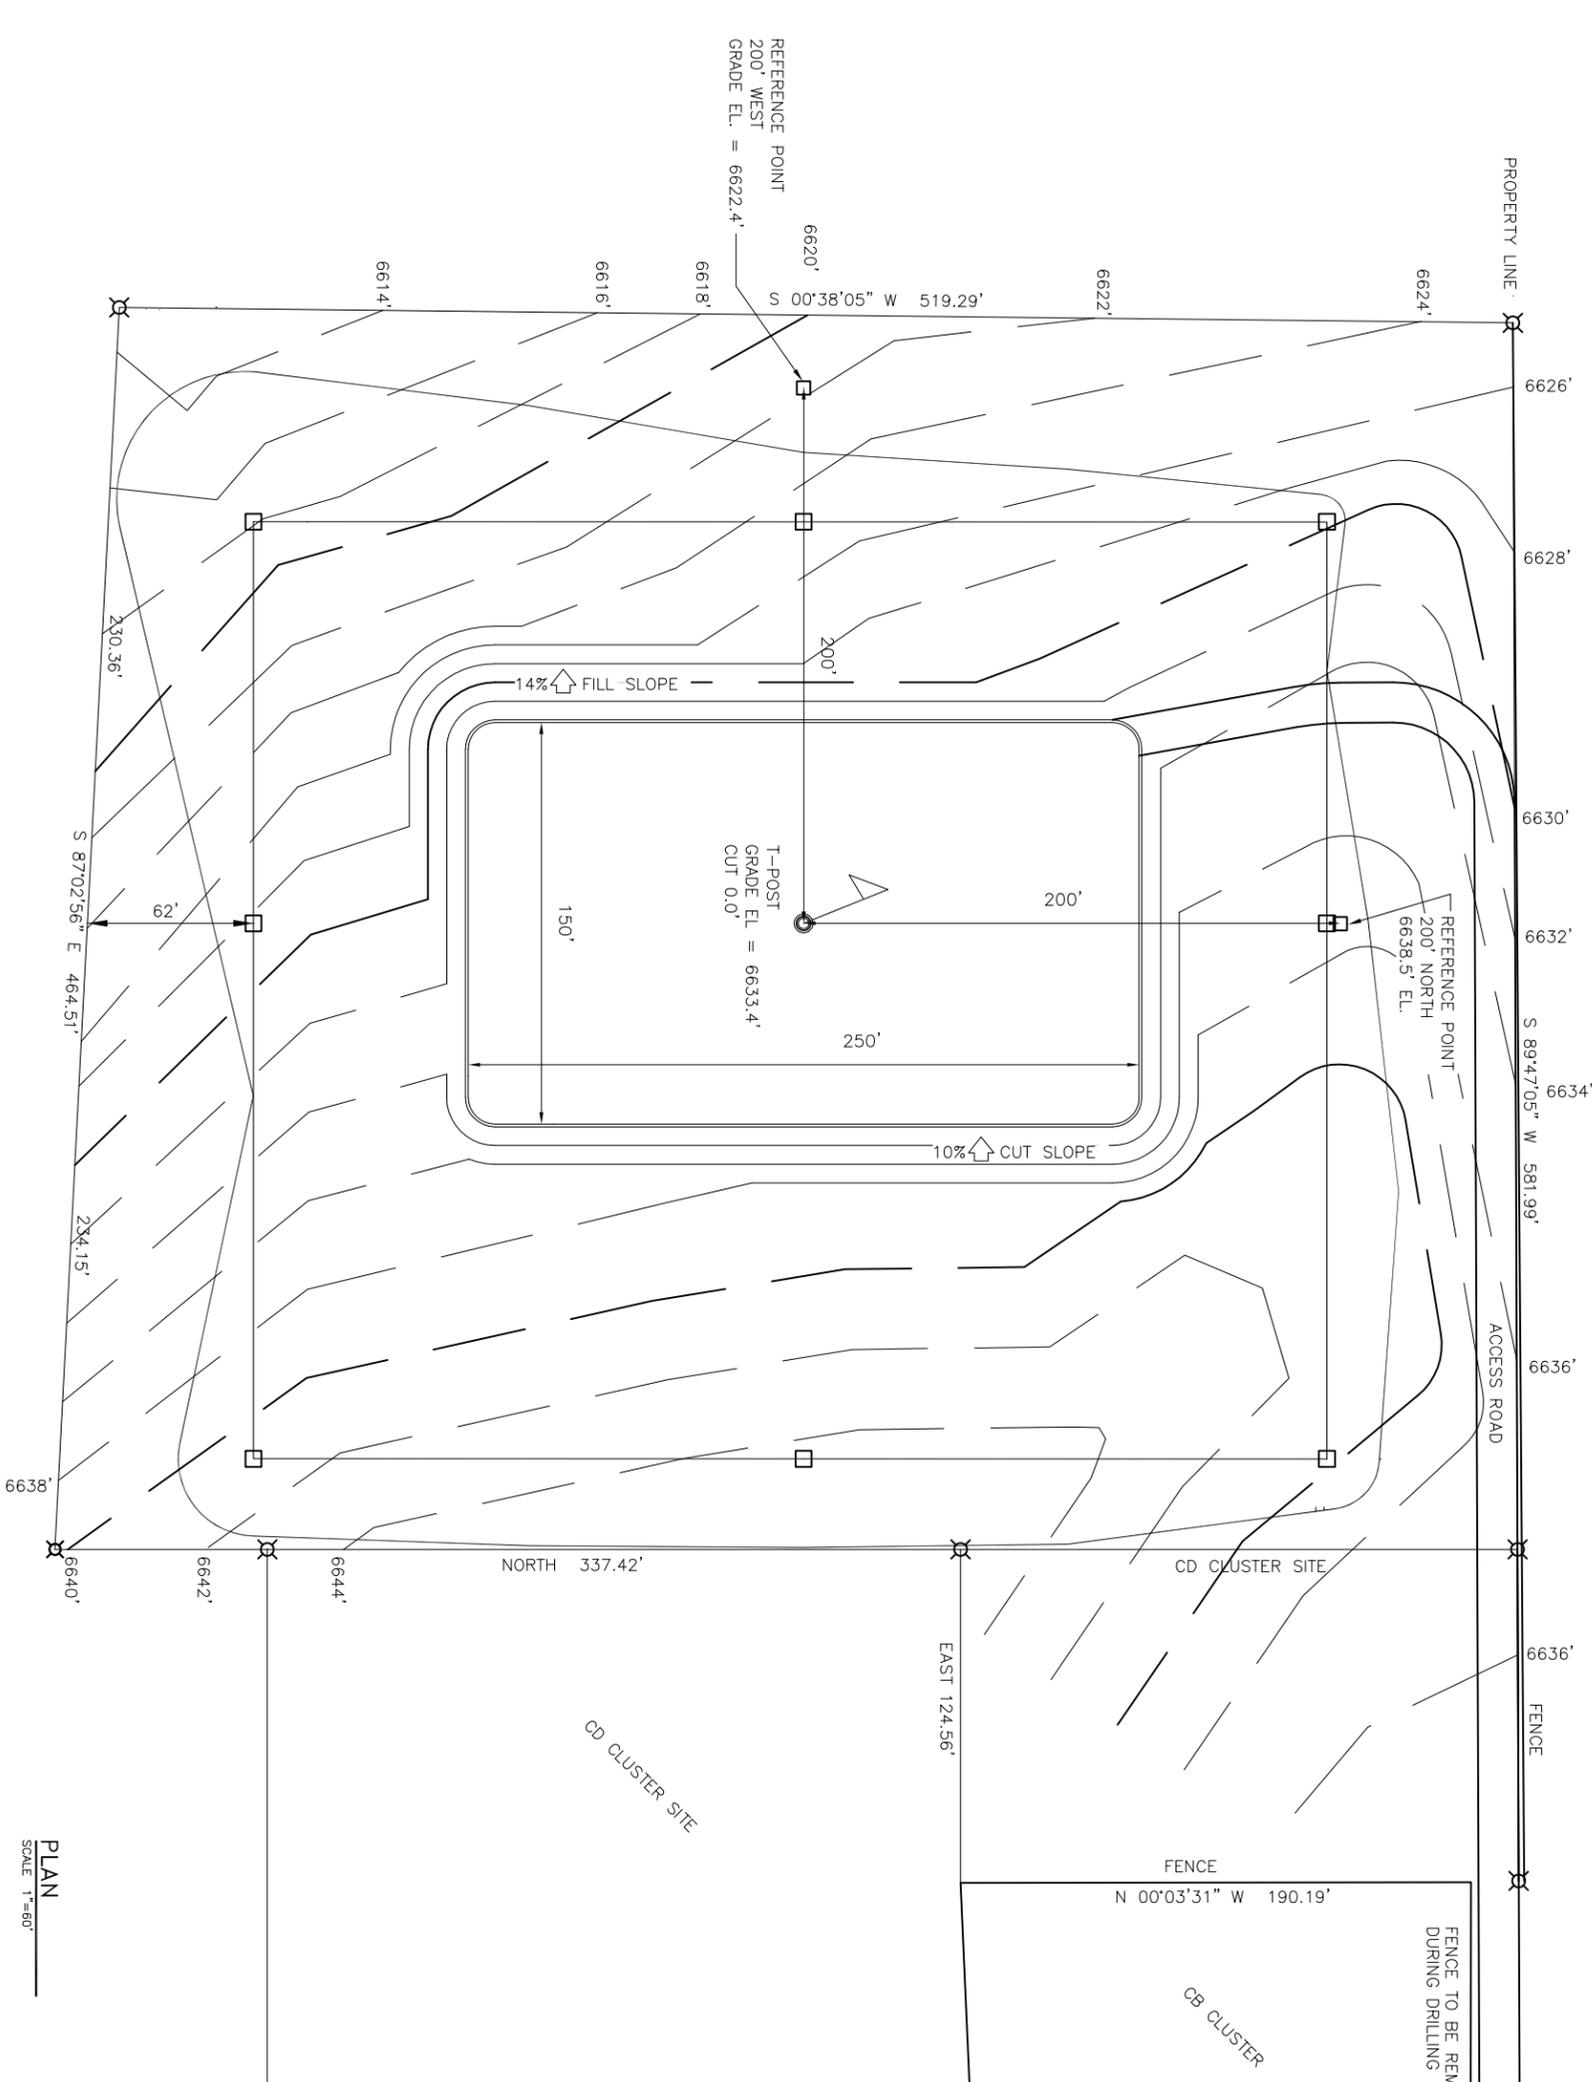

PLAN
SCALE 1"=60'

NOTES:
INFORMATION BASED ON A SURVEY OR SURVEYS ON THE GROUND DATED:
12/07/2014

PROVIDED BY:
HUDDLESTON LAND SURVEYING
P.O. BOX KK - CORTEZ, CO. 81321
(970) 565-3330

REVISIONS

NO.	DESCRIPTION	DATE	BY
1	ISSUED FOR PERMIT	7/18/16	GEG



TRAILING 481
CORTEZ, CO. 81321
SITE LOCATION

CO2 WELL PAD SITE PLAN
COW CANYON CB-4 WELL PAD
INTERIM RECLAMATION PLAN

MONTEZUMA COUNTY, COLORADO

DRAWN BY: GEG	7/18/16	REVIEWED BY:	SCALE: AS NOTED
CHECKED BY:		APPROVED BY:	DRAWING NUMBER
			WP-CB-4-PERM-004