




NOTES:	REFERENCE DRAWINGS		REVISIONS						APPROVALS		<div>Redi</div> <div>ENGINEERING SERVICES, LLC</div>	<div><div></div><div>BADGER CGF PERMIT PLOT PLAN</div></div> <div>SCALE: AS NOTED DRAWING NO. BGR-WLD-030-10201 REV. A</div>
	DWG NO.	TITLE	REV	A	ISSUED FOR REVIEW	SDO	3/26/18	SO	3/26/18	GAD	3/26/18	
					DESCRIPTION	BY	DATE	CHK BY	CHK DATE	APR BY	APR DATE	

FILE PATH: I:\ELEVATION MIDSTREAM\BADGER CGF\PIPING\DRAWINGS\BGR-WLD-030-10202 PERMIT SITE PLAN\DWG BY:STEVE.COSTWALD DATE:Mar 27, 2018 10:15am

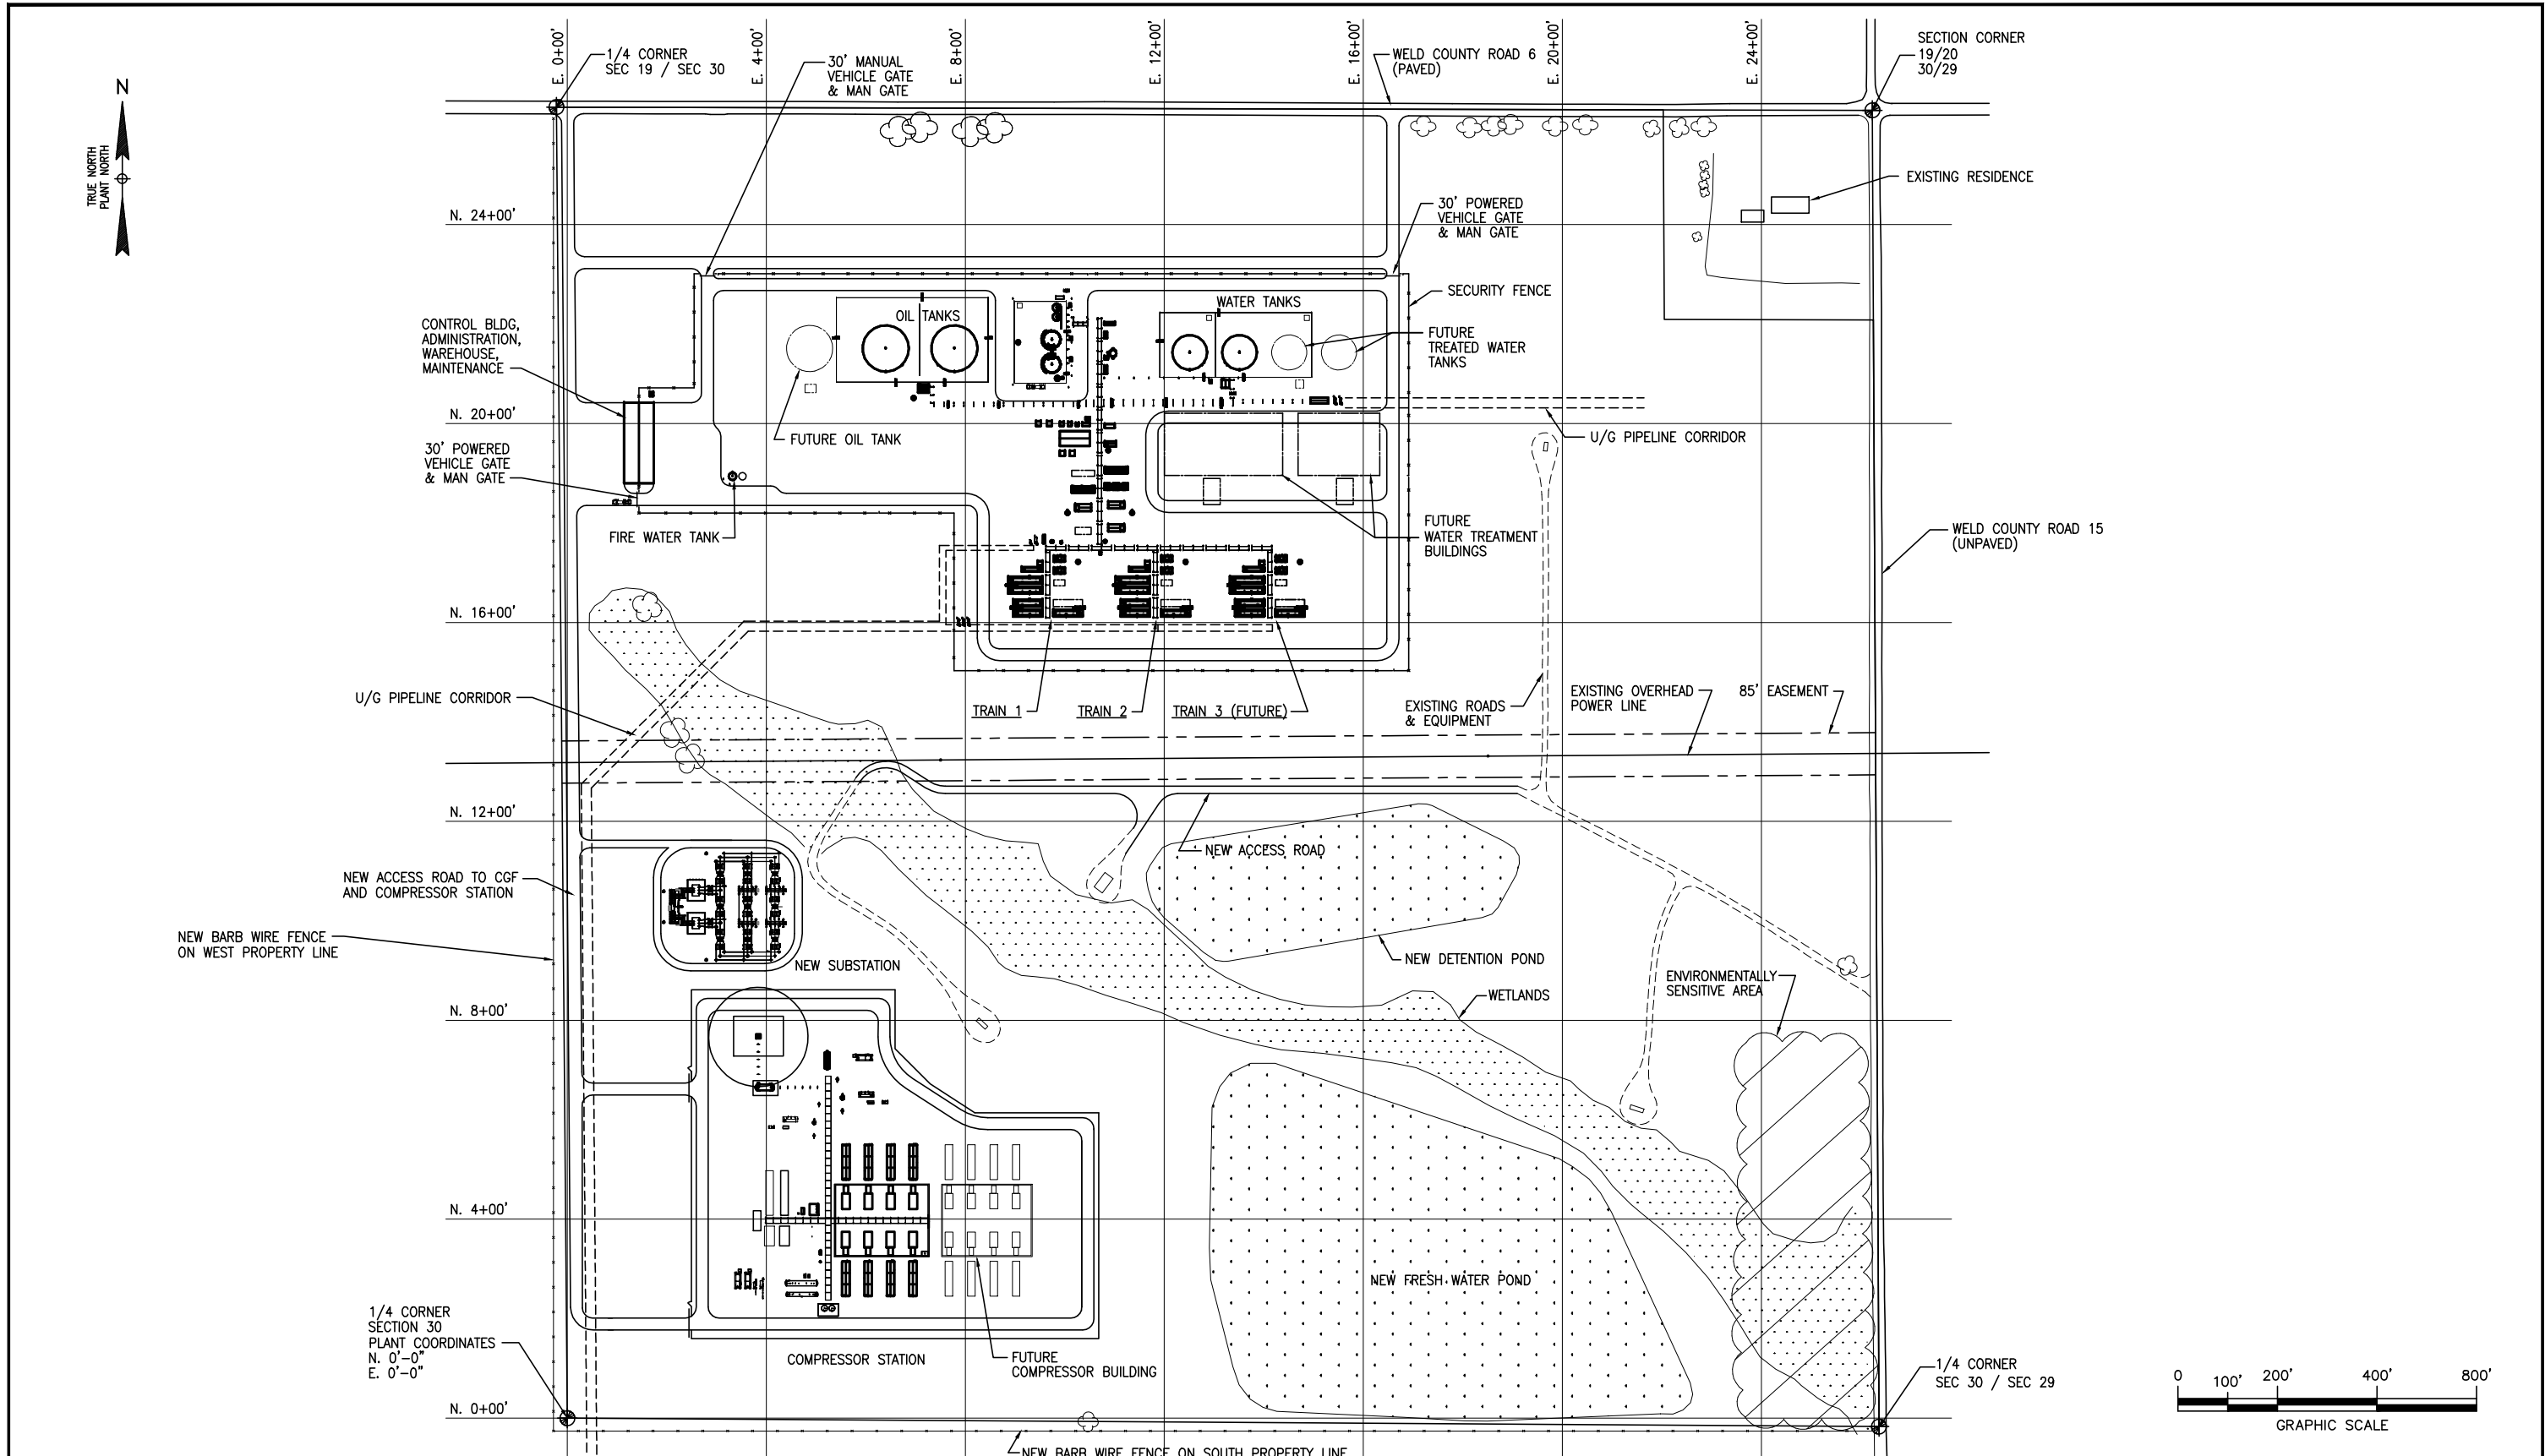

NOTES:	REFERENCE DRAWINGS		REVISIONS								APPROVALS			<div> ENGINEERING SERVICES, LLC</div>	<div> BADGER CGF PERMIT SITE PLAN</div>	
											SIGNATURE	DATE	<div>SCALE: AS NOTED</div> <div>DRAWING NO. BGR-WLD-030-10202</div> <div>REV. A</div>			
											DRAWN					
											CHECKED					
											APPROVED					