




1"=40'
 DWG. SCALE IS BASED ON
 AN 24"x36" SHEET SIZE

LEGEND

- T-POST LOCATION
- LATH/PIN FLAG
- U-POST/LATH
- RIG ANCHOR
- 6" SLIDE VALVE
- CULVERTS
- DIVERSION DITCH

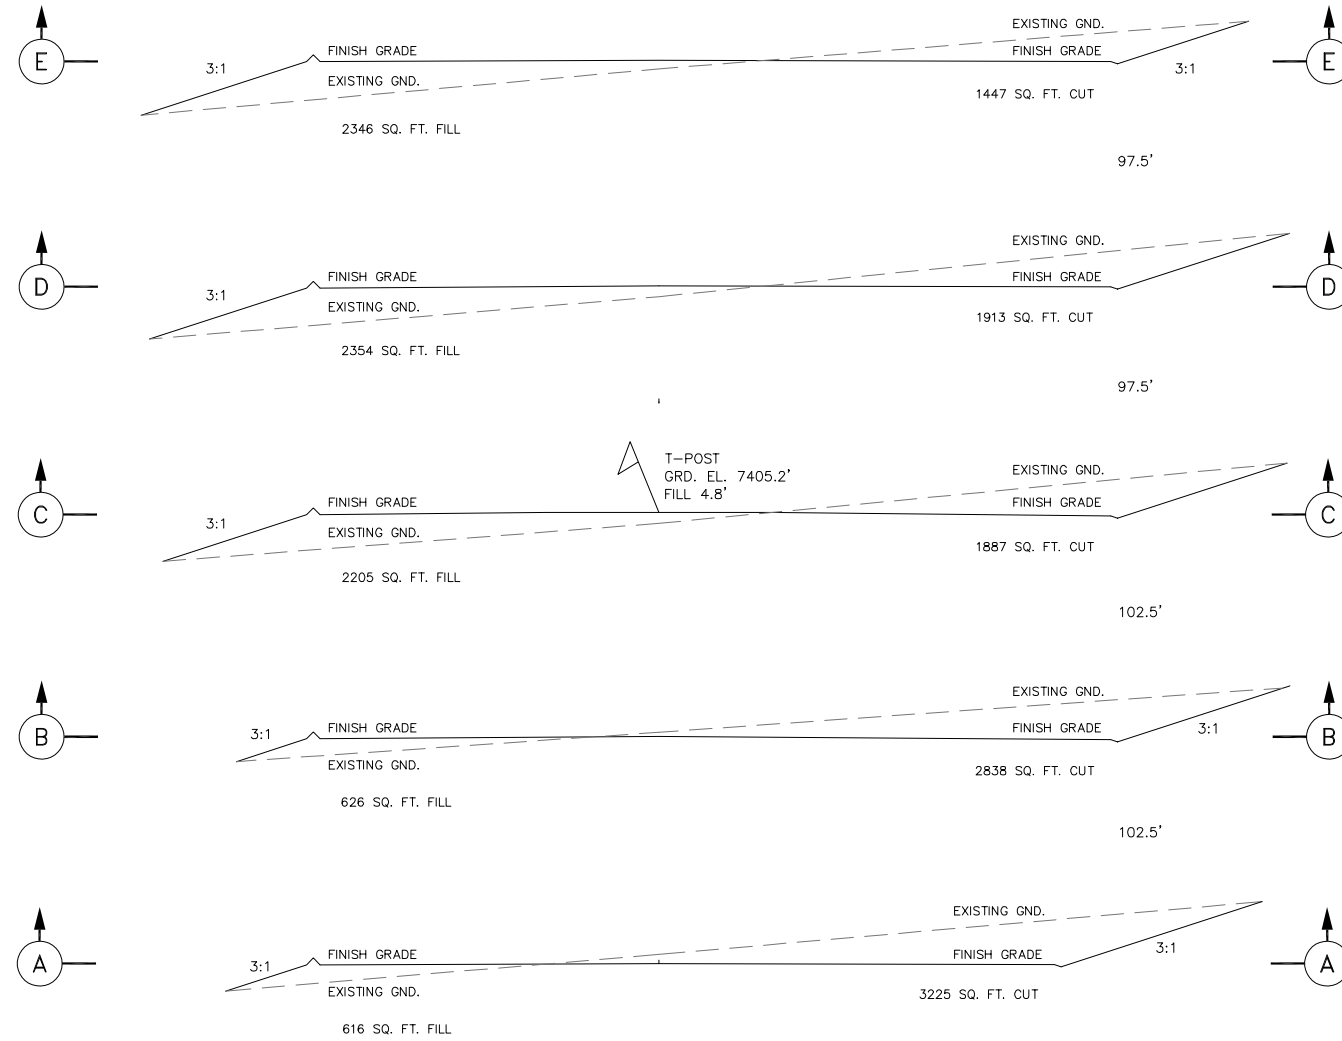

CROSS SECTIONS
 SCALE 1"=40'

LIMITS OF DISTURBANCE 7.38 ACRES
 PAD 3.19 ACRES
 SLOPES 2.34 ACRES
 APPROXIMATE DIRT QUANTITIES:
 37,905 CYS. CUT, 27,450 CYS. FILL,
 6,000 CYS. EXCESS (4,500 CYS. TOP SOIL)

NOTES:

INFORMATION BASED ON A SURVEY OR
 SURVEYS ON THE GROUND PROVIDED BY:
 HUDDLESTON LAND SURVEYING
 P.O. BOX KK - CORTEZ, CO. 81321
 (970) 565-3330

REVISIONS			
	ISSUED FOR PERMIT	12/10/18	GEG



17801 HWY 481
 Cortez, CO 81321
 REFERENCE TITLE SHEET DRAWING:

CO2 WELL PAD SITE PLAN
DC-16 WELL PAD
GRADING CROSS SECTIONS

DDE CANYON FACILITIES		DELORES COUNTY, COLORADO	
DRAWN BY: GEG	12/10/18	REVIEWED BY:	SCALE: AS-NOTED
CHECKED BY: CM		APPROVED BY:	DRAWING NUMBER WP-DC-16-PERM-002