


1"=40'
 DWG. SCALE IS BASED ON
 AN 24"x36" SHEET SIZE

LEGEND

- T-POST LOCATION
- LATH/PIN FLAG
- U-POST/LATH
- RIG ANCHOR
- 6" SLIDE VALVE
- CULVERTS
- DIVERSION DITCH

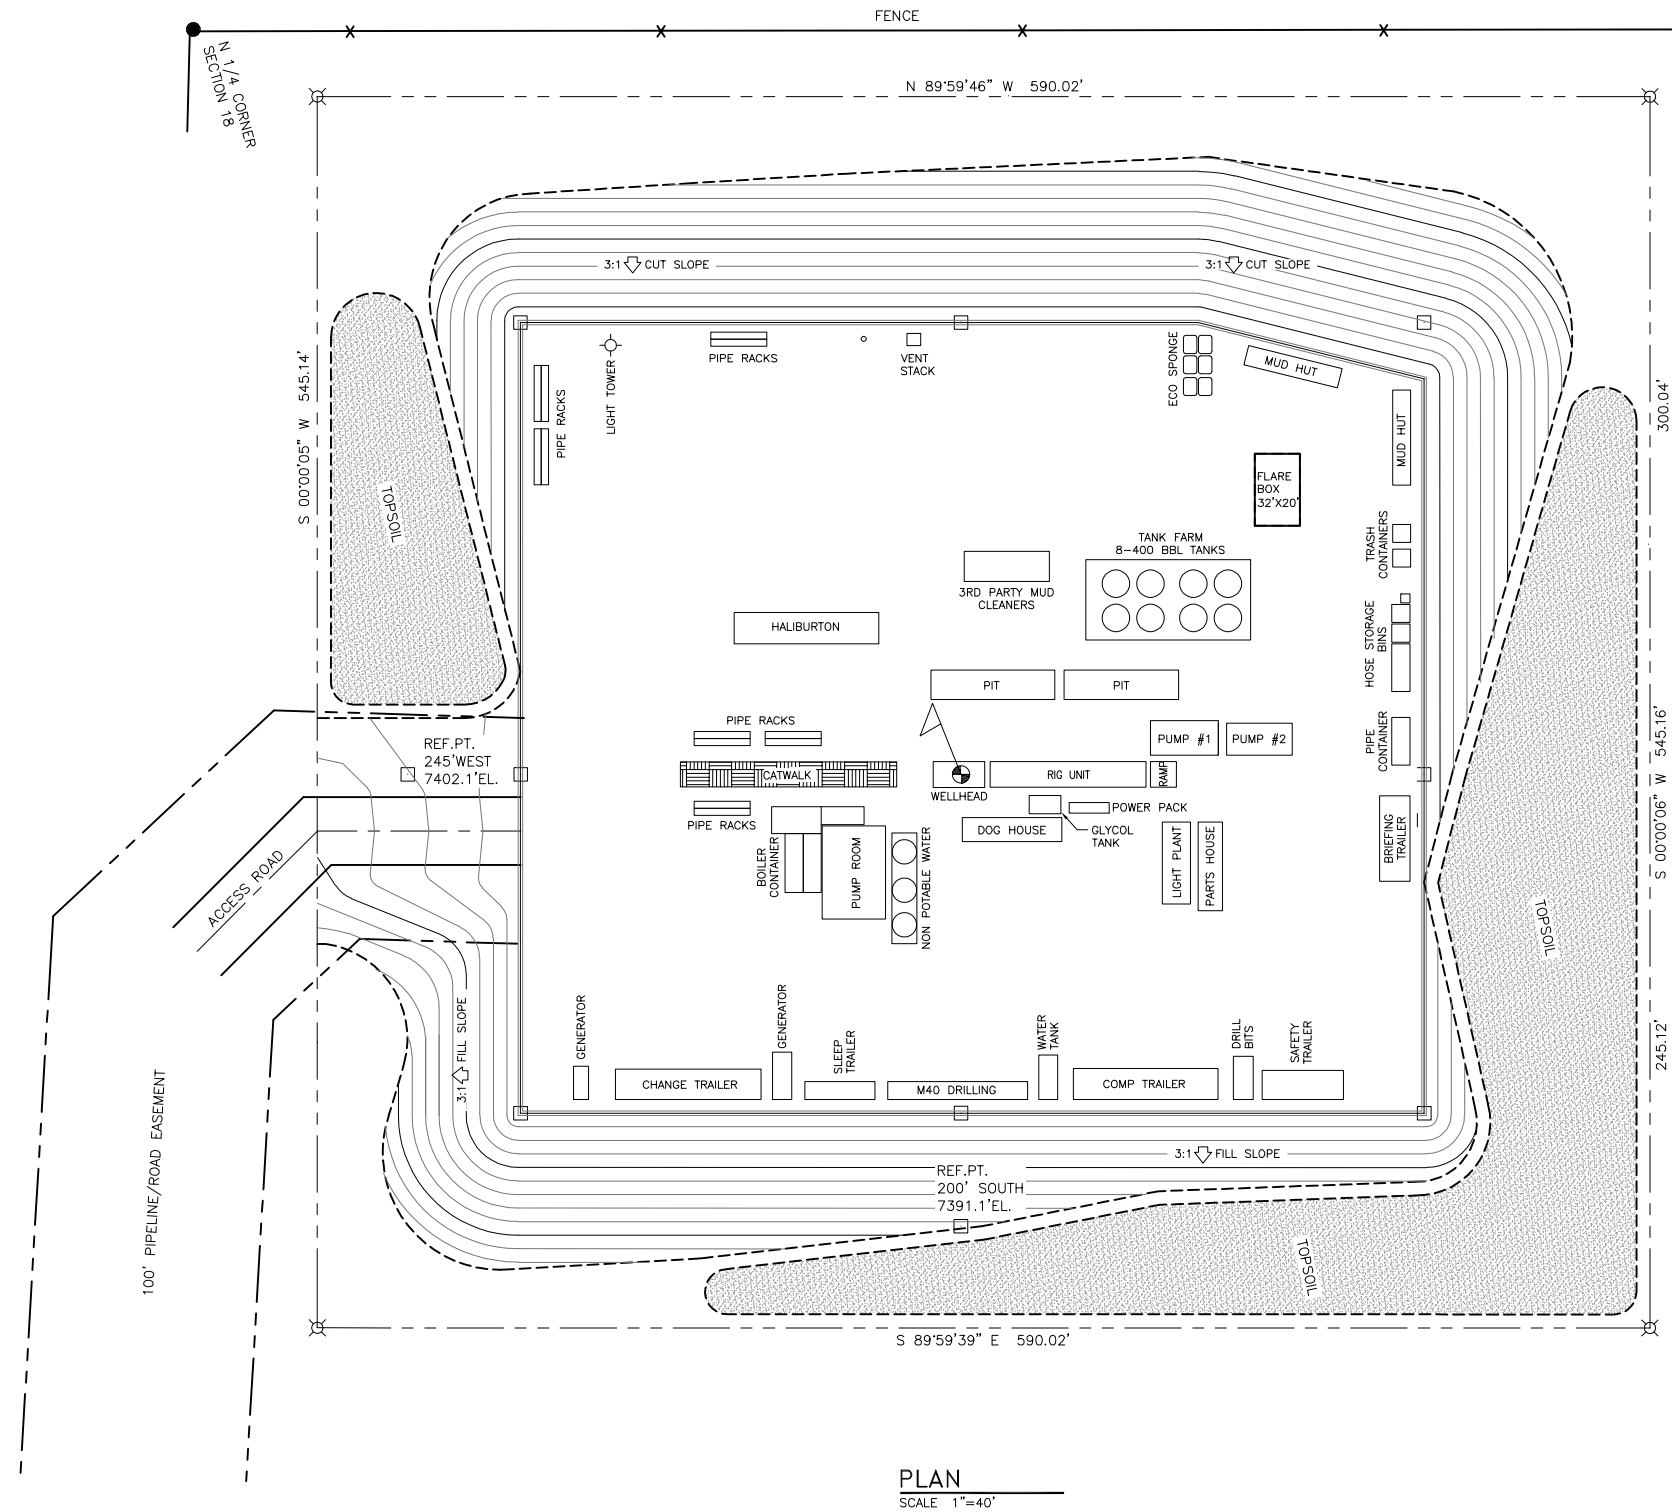

PLAN
 SCALE 1"=40'

NOTES:

INFORMATION BASED ON A SURVEY OR SURVEYS ON THE GROUND PROVIDED BY:
 HUDDLESTON LAND SURVEYING
 P.O. BOX KK - CORTEZ, CO. 81321
 (970) 565-3330

REVISIONS			
△			
△			
△			
△			
△			
△			
△	ISSUED FOR PERMIT	12/10/18	GEG

KINDER MORGAN
 CO₂ COMPANY, L.P.

17801 HWY 481
 Cortez, CO 81321

REFERENCE TITLE SHEET DRAWING:

DOE CANYON FACILITIES		DELORES COUNTY, COLORADO	
CO2 WELL PAD SITE PLAN		DC-16 WELL PAD	
EQUIPMENT LAYOUT			
DRAWN BY: GEG	12/10/18	REVIEWED BY:	SCALE: AS-NOTED
CHECKED BY: CM		APPROVED BY:	DRAWING NUMBER WP-DC-16-PERM-003