


M:\co - Well Head Staking\MLD089W33-01 (DAFFY)\Drawings\CDS\MLD089W33-01 (DAFFY) GRAD DRILL.dwg, 6/17/2020 5:46:05 PM, Luke Seeber

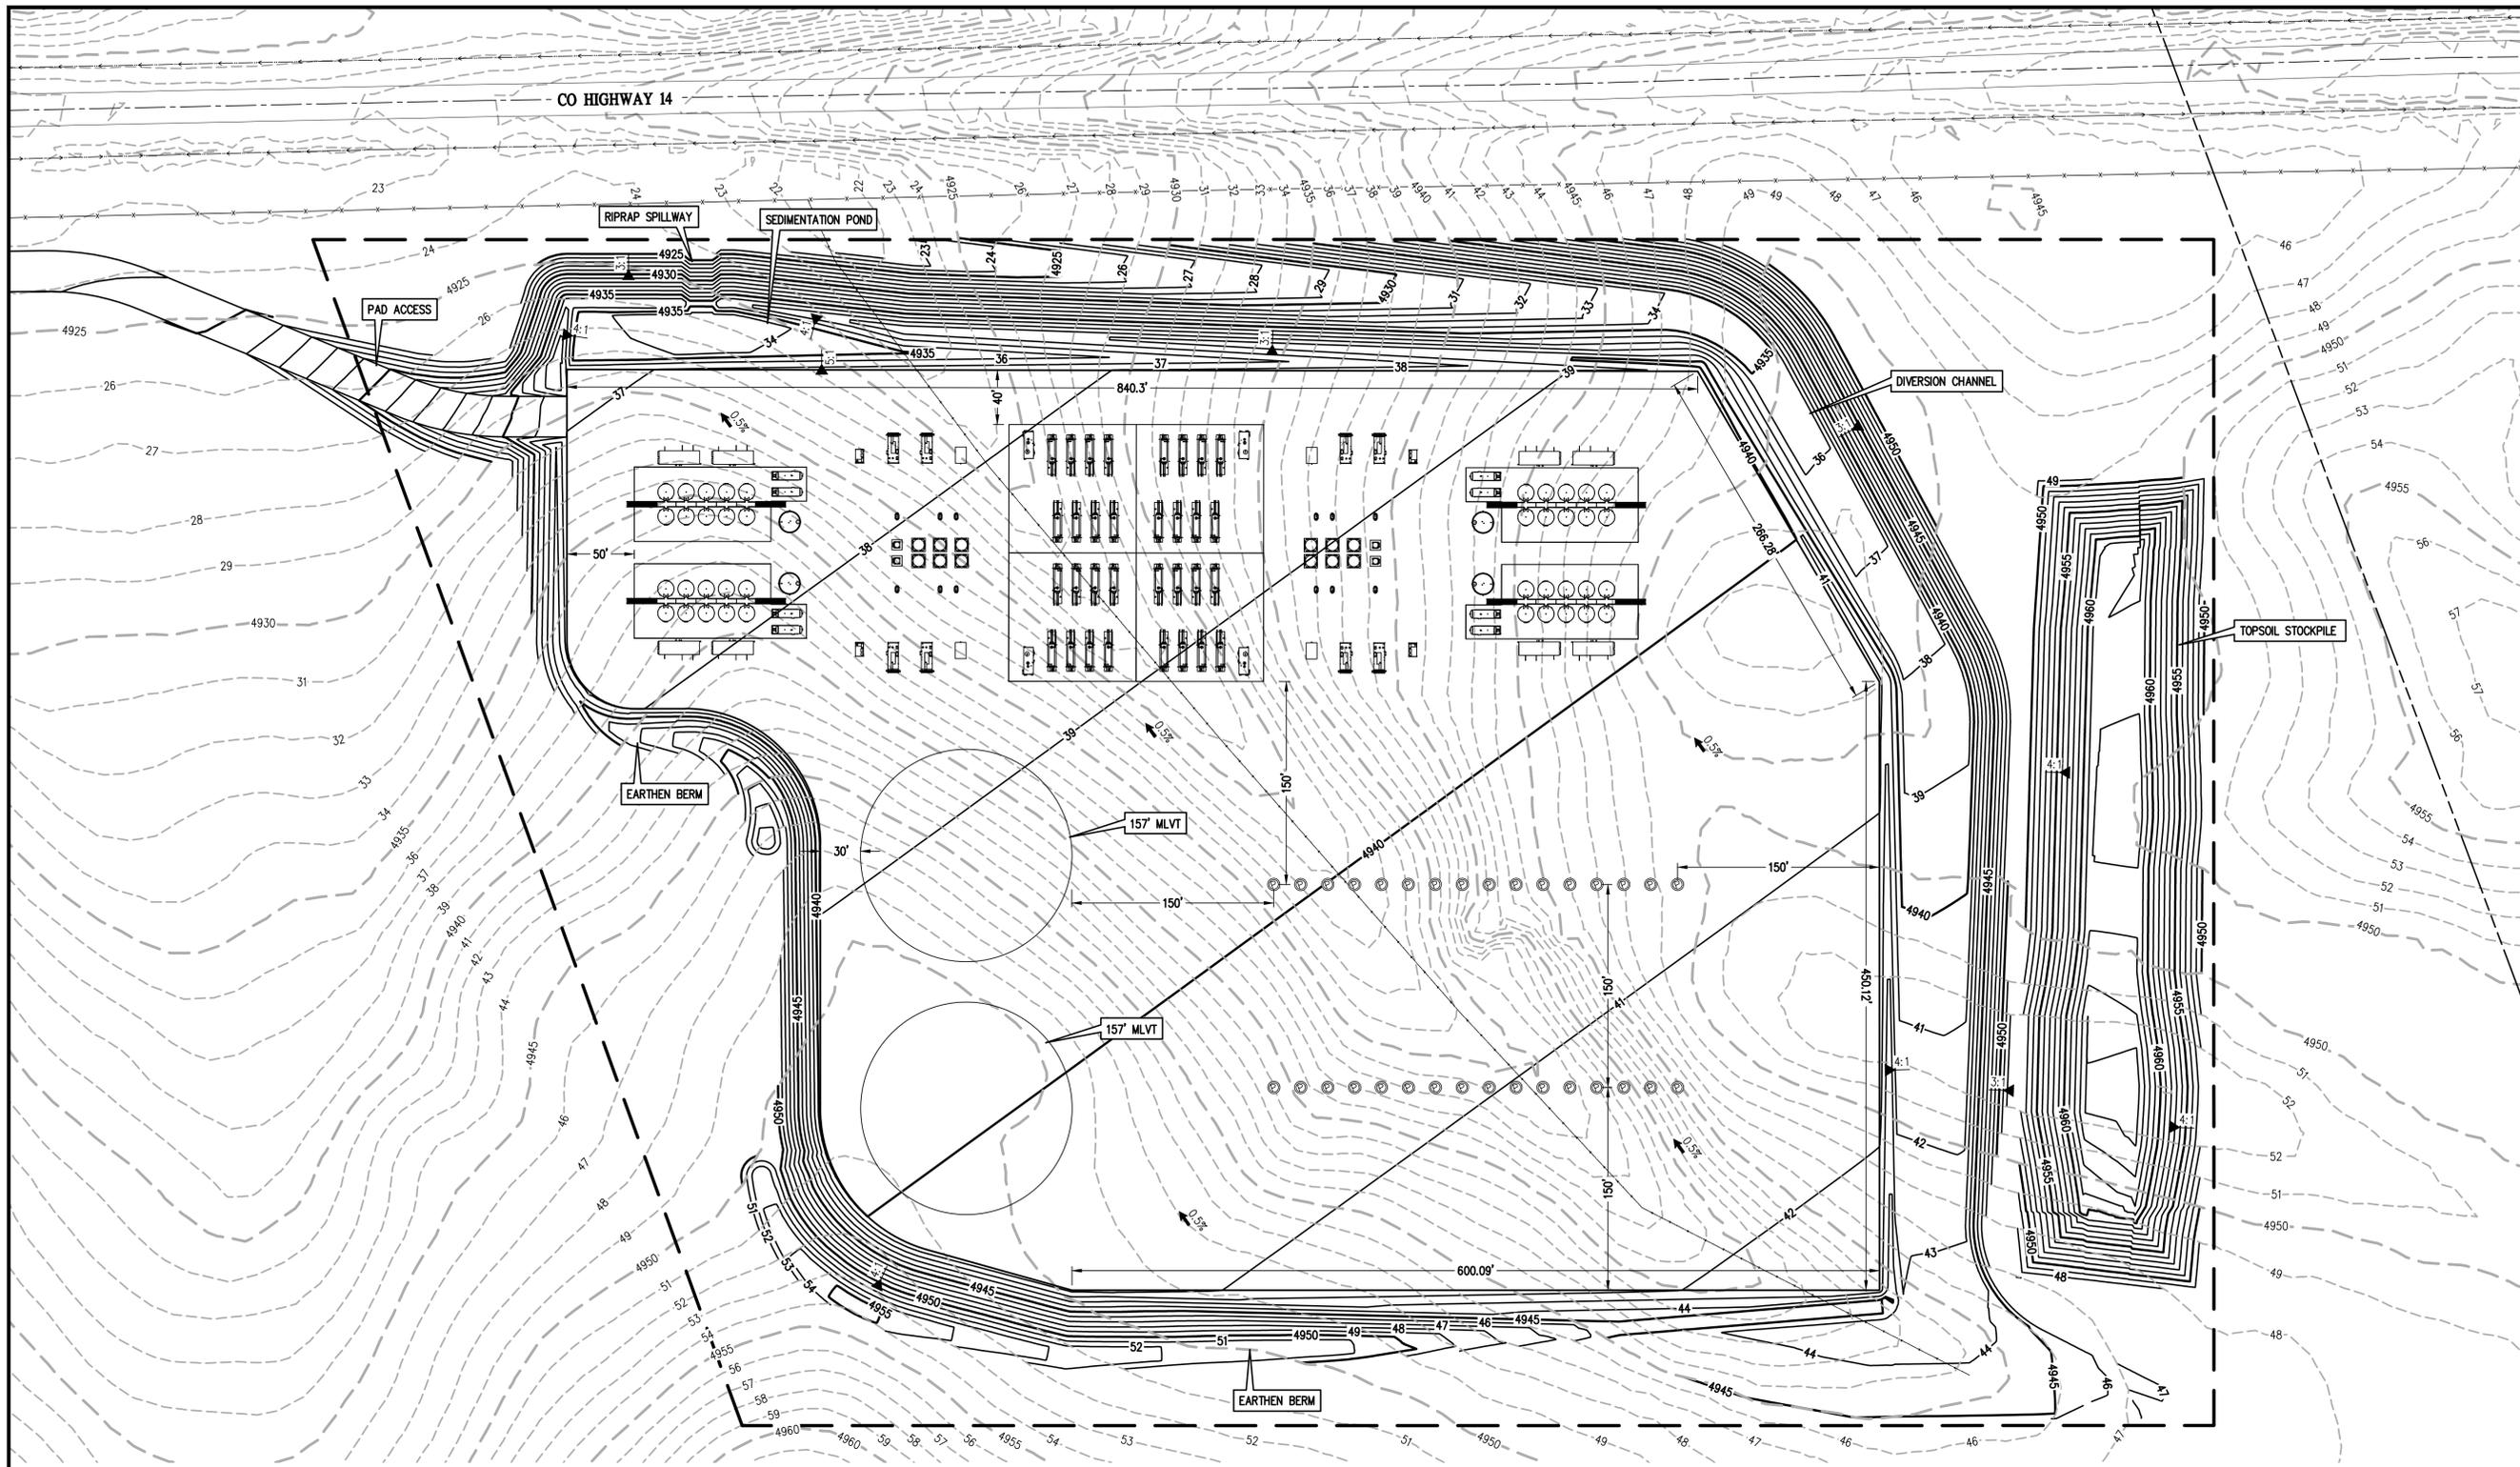


**LEGEND**

EXISTING LINETYPES	PROPOSED LINETYPES	EXISTING SYMBOLS	PROPOSED SYMBOLS
5280	5280	MAJOR CONTOUR (5' INTERVAL)	
81	81	MINOR CONTOUR (1' INTERVAL)	
---	---	SECTION LINE	
---	---	WIRE FENCE	
---	---	EDGE OF ASPHALT	
---	---	DITCH FLOWLINE	
---	---	DISTURBANCE LIMITS	
		⊙	⊙ WELLHEAD

**NOTES**

1. THESE PLANS WERE DESIGNED USING AN UNVERIFIED SURVEY. GRADING LIMITS AND QUANTITIES MAY CHANGE DURING CONSTRUCTION.
2. DISTURBANCE LIMIT AREA COVERS 25.2 ACRES.
3. TOPSOIL STRIPPING TO 6" DEPTH REQUIRES STOCKPILE OF 17,000 C.Y.

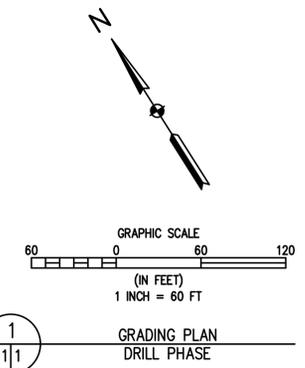

**BASELINE**  
Engineering - Planning - Surveying  
4007 S. LINCOLN AVENUE, SUITE 405 • LOVELAND, COLORADO 80537  
P. 970.333.7800 • F. 970.333.7884 • www.baselinecorp.com

DESIGNED BY LDS	DRAWN BY LDS	CHECKED BY XXX	
PREPARED BY	DATE	REVISION DESCRIPTION	
WELD COUNTY			
<b>MALLARD EXPLORATION</b>			
DAFFY PAD			
SECTION 33, TOWNSHIP 8 NORTH, RANGE 59 WEST			
GRADING PLAN - DRILL PHASE			
PREPARED UNDER THE DIRECT SUPERVISION OF			
<b>PRELIMINARY NOT FOR CONSTRUCTION</b>			
FOR AND ON BEHALF OF BASELINE CORPORATION			
INITIAL SUBMITTAL	XX/XX/XX		
DRAWING SIZE	24" X 36"		
SURVEY FIRM	BASELINE	SURVEY DATE	5/23/2020
JOB NO.	MLD089W33-01		
DRAWING NAME	MLD089W33-01 (DAFFY) GRAD DRILL.dwg		
SHEET	1	OF	1