



State of Colorado Oil and Gas Conservation Commission



FOR OGCC USE ONLY

1120 Lincoln Street, Suite 801, Denver, Colorado 80203 (303)894-2100 Fax:(303)894-2109

EARTHEN PIT REPORT/PERMIT

This form is to be used for both reporting and permitting pits. Rule 903 describes when a Permit with prior approval, or a Report within 30 days, is required for pits. Submit required attachments and forms.

Complete the Attachment Checklist

Oper OGCC

Attachment Checklist table with columns for item name and checkboxes for 'Oper' and 'OGCC'.

FORM SUBMITTED FOR:

Pit Report (checkbox) Pit Permit (checkbox checked)

Operator information fields: OGCC Operator Number, Name of Operator, Address, City, State, Zip, Contact Name and Telephone, No, Fax.

Well location and use fields: API Number, OGCC Facility ID, Pit Location, Latitude, Longitude, County, Pit Use, Pit Type, Offsite disposal of pit contents, Pit/Facility Name, Pit/Facility No.

Existing Site Conditions

Site condition fields: Sensitive Area, Distance to water, Land Use, Soils, Attach detailed site plan and topo map with pit location.

Pit Design and Construction

Pit design fields: Size of pit (Length, Width, Depth), Calculated pit volume, Daily inflow rate, Daily disposal rates, Type of liner material, Attach description of proposed design and construction.

I hereby certify that the statements made in this form are, to the best of my knowledge, true, correct, and complete.


Print Name: Justin B. Lovato, Title: Regulatory Specialist, Date: 10-25-2008, Signed: [Signature]

OGCC Approved: Chris Camfield, Title: EPS - NW Area, Date: 11/13/09

CONDITIONS OF APPROVAL, IF ANY:

FACILITY NUMBER: 414392

VAK

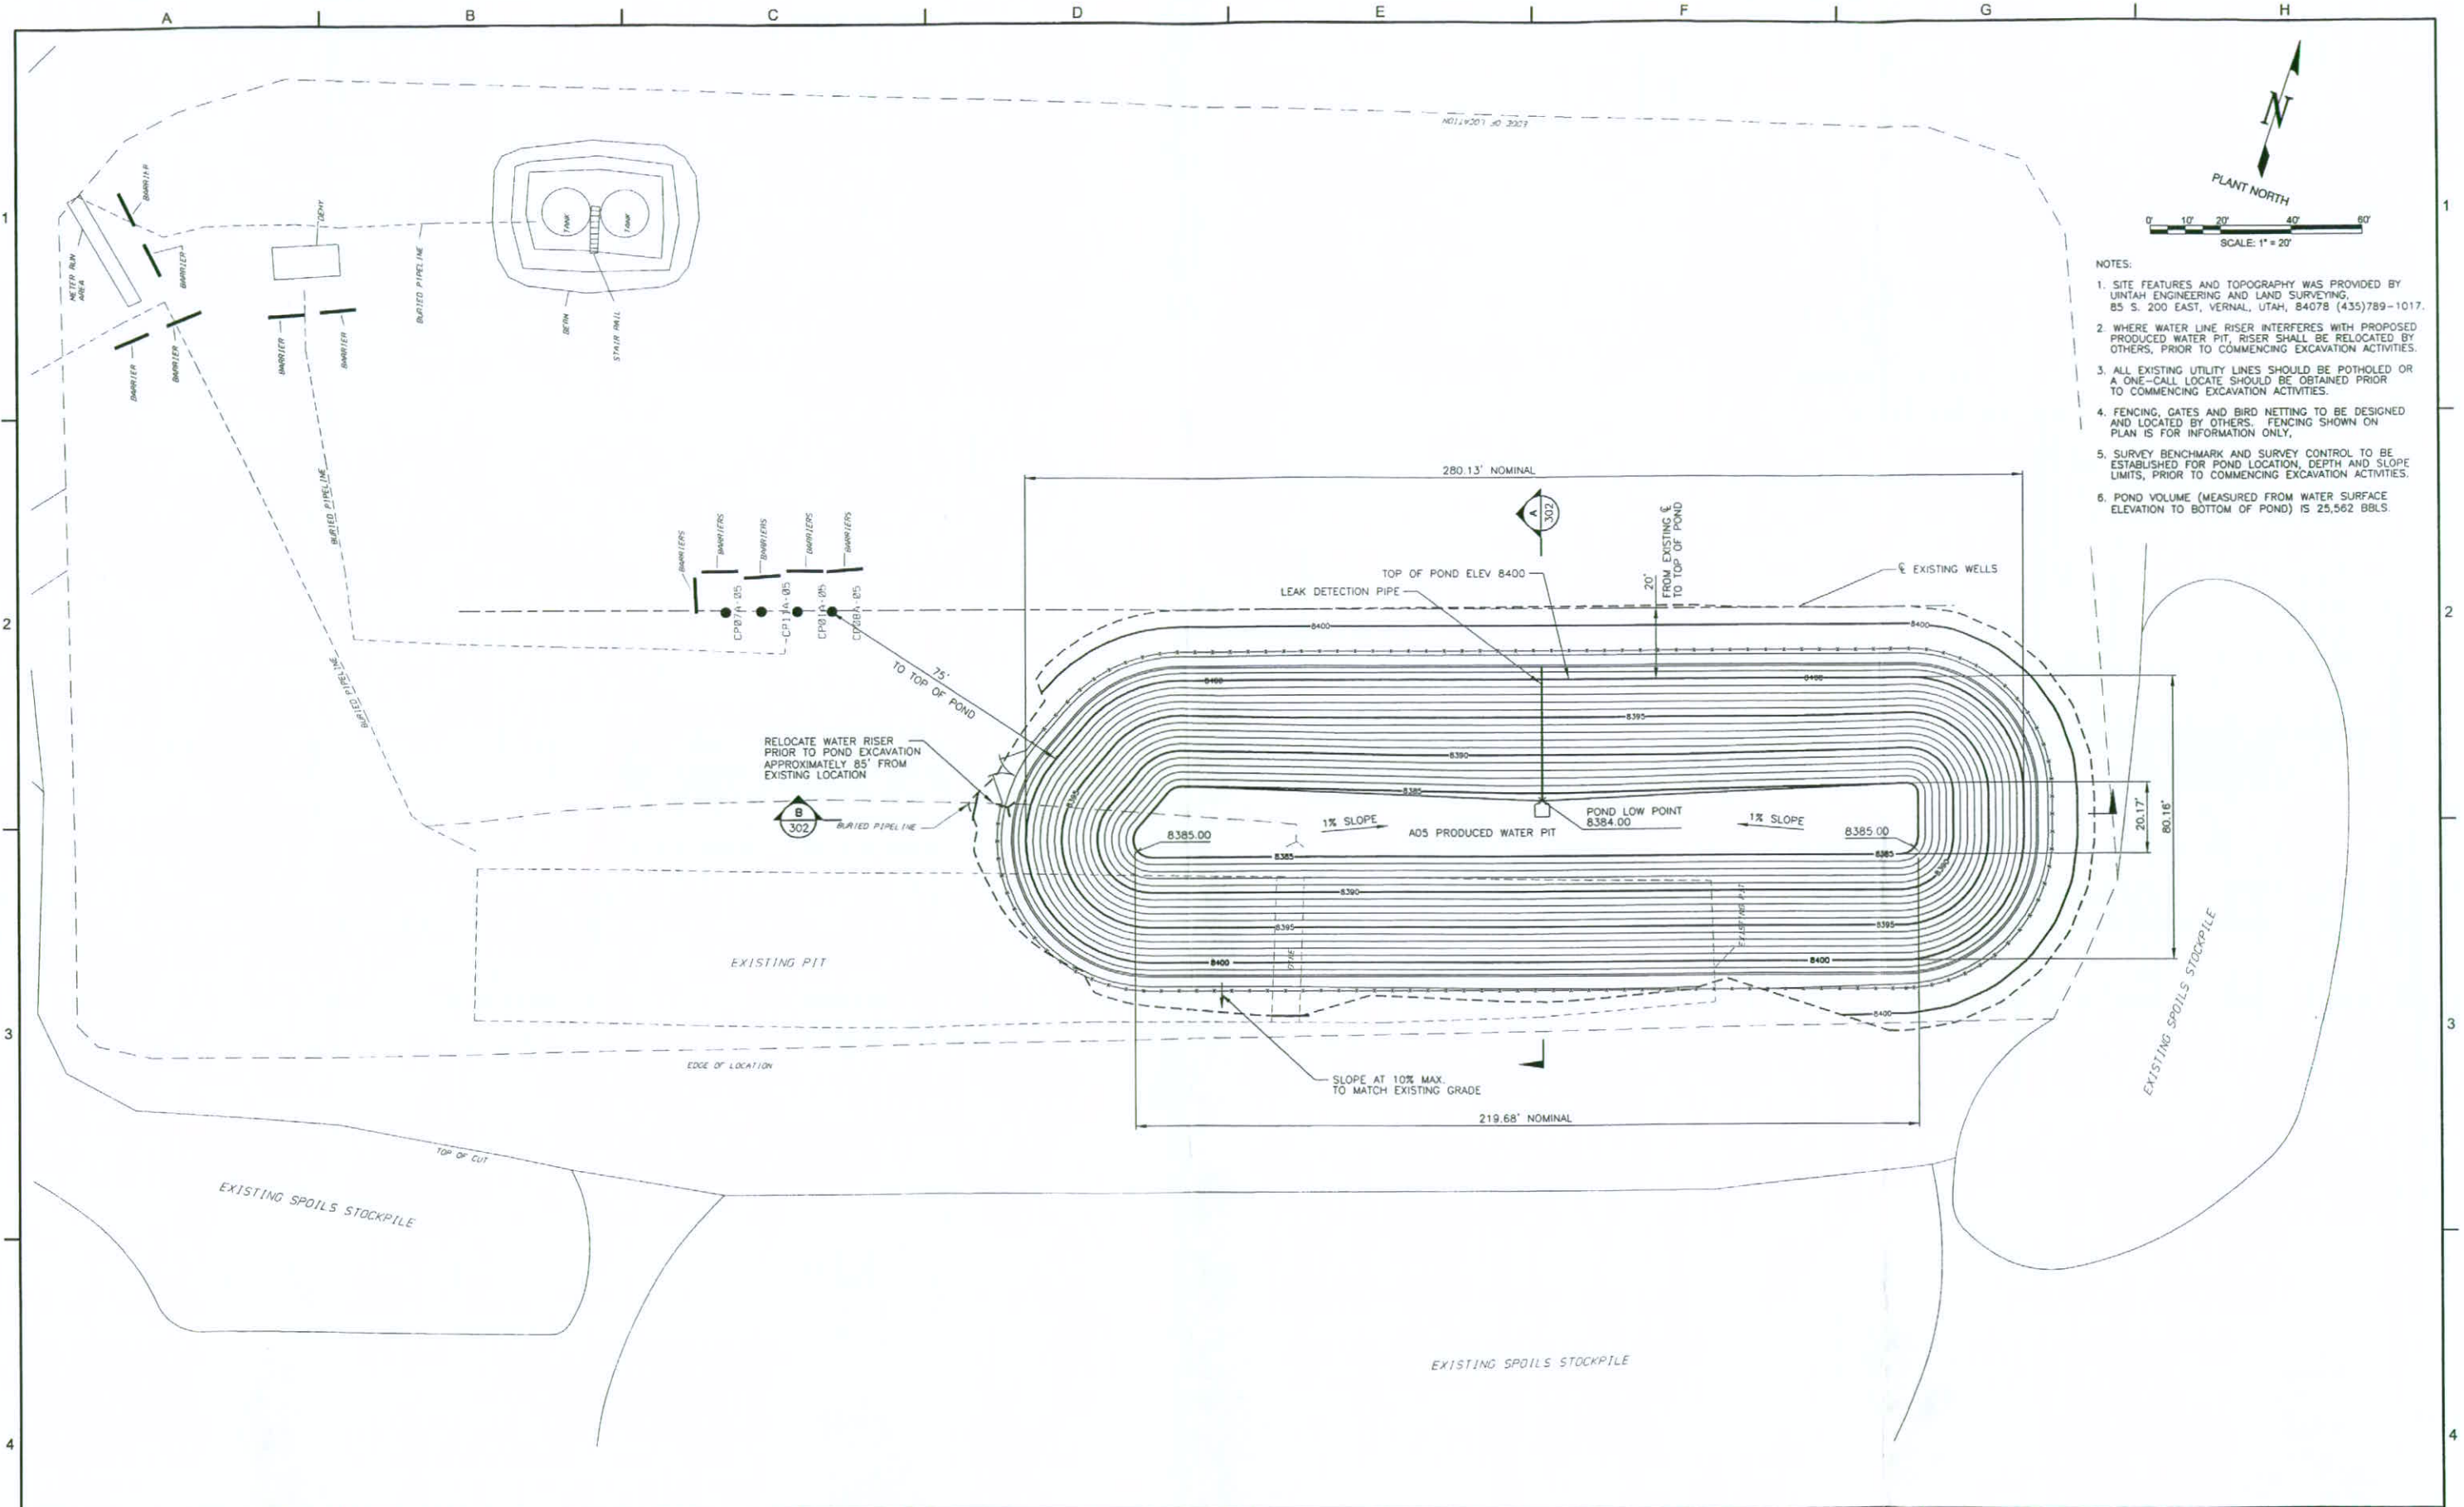

- NOTES:
1. SITE FEATURES AND TOPOGRAPHY WAS PROVIDED BY UTAH ENGINEERING AND LAND SURVEYING, 85 S. 200 EAST, VERNAL, UTAH, 84078 (435)789-1017.
  2. WHERE WATER LINE RISER INTERFERES WITH PROPOSED PRODUCED WATER PIT, RISER SHALL BE RELOCATED BY OTHERS, PRIOR TO COMMENCING EXCAVATION ACTIVITIES.
  3. ALL EXISTING UTILITY LINES SHOULD BE POTHOLED OR A ONE-CALL LOCATE SHOULD BE OBTAINED PRIOR TO COMMENCING EXCAVATION ACTIVITIES.
  4. FENCING, GATES AND BIRD NETTING TO BE DESIGNED AND LOCATED BY OTHERS. FENCING SHOWN ON PLAN IS FOR INFORMATION ONLY.
  5. SURVEY BENCHMARK AND SURVEY CONTROL TO BE ESTABLISHED FOR POND LOCATION, DEPTH AND SLOPE LIMITS, PRIOR TO COMMENCING EXCAVATION ACTIVITIES.
  6. POND VOLUME (MEASURED FROM WATER SURFACE ELEVATION TO BOTTOM OF POND) IS 25,562 BBLs.

<table border="1"> <tr> <th>NO.</th> <th>DESCRIPTION</th> <th>DATE</th> <th>BY</th> </tr> <tr> <td>D</td> <td>ISSUED FOR PERMIT</td> <td>10/24/08</td> <td>MCL</td> </tr> <tr> <td>A</td> <td>ISSUED FOR CLIENT REVIEW</td> <td>10/21/08</td> <td>MCL</td> </tr> </table>		NO.	DESCRIPTION	DATE	BY	D	ISSUED FOR PERMIT	10/24/08	MCL	A	ISSUED FOR CLIENT REVIEW	10/21/08	MCL	<table border="1"> <tr> <th>NO.</th> <th>DESCRIPTION</th> <th>DATE</th> <th>BY</th> </tr> <tr> <td>D</td> <td>ISSUED FOR PERMIT</td> <td>10/24/08</td> <td>MCL</td> </tr> <tr> <td>A</td> <td>ISSUED FOR CLIENT REVIEW</td> </tr></table>		NO.	DESCRIPTION	DATE	BY	D	ISSUED FOR PERMIT	10/24/08	MCL	A	ISSUED FOR CLIENT REVIEW
NO.	DESCRIPTION	DATE	BY	
D	ISSUED FOR PERMIT	10/24/08	MCL	
A	ISSUED FOR CLIENT REVIEW	10/21/08	MCL	
NO.	DESCRIPTION	DATE	BY	
D	ISSUED FOR PERMIT	10/24/08	MCL	
A	ISSUED FOR CLIENT REVIEW	10/21/08	MCL	
NO.	DESCRIPTION	DATE	BY	
D	ISSUED FOR PERMIT	10/24/08	MCL	
A	ISSUED FOR CLIENT REVIEW	

# A05 Topographic Facility Site Map



Revision Date: 9/23/08


## Surface Landowner



- Bureau of Land Management
- State
- Private
- Other Federal

## Other Structural and Non-structural


- Guardshack
- Lavatory
- County Line
- Lease Boundary
- Streams

## Comments:

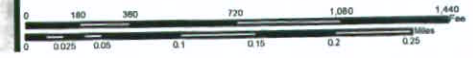


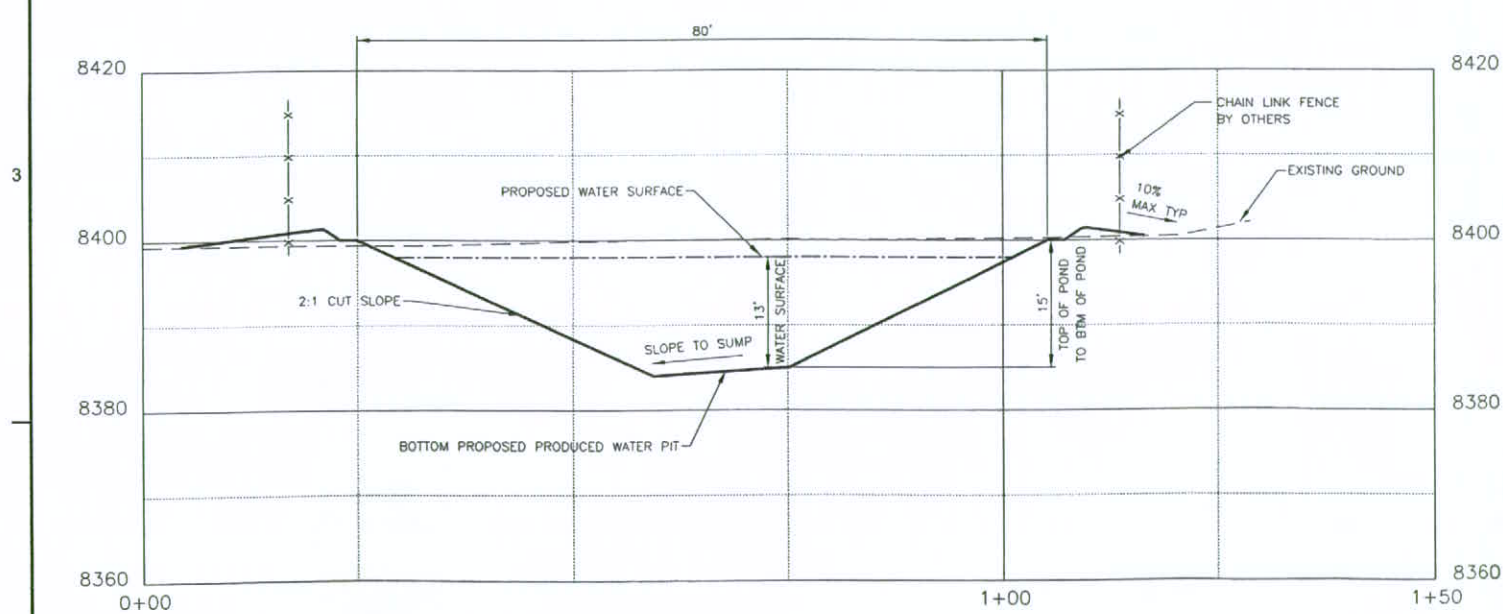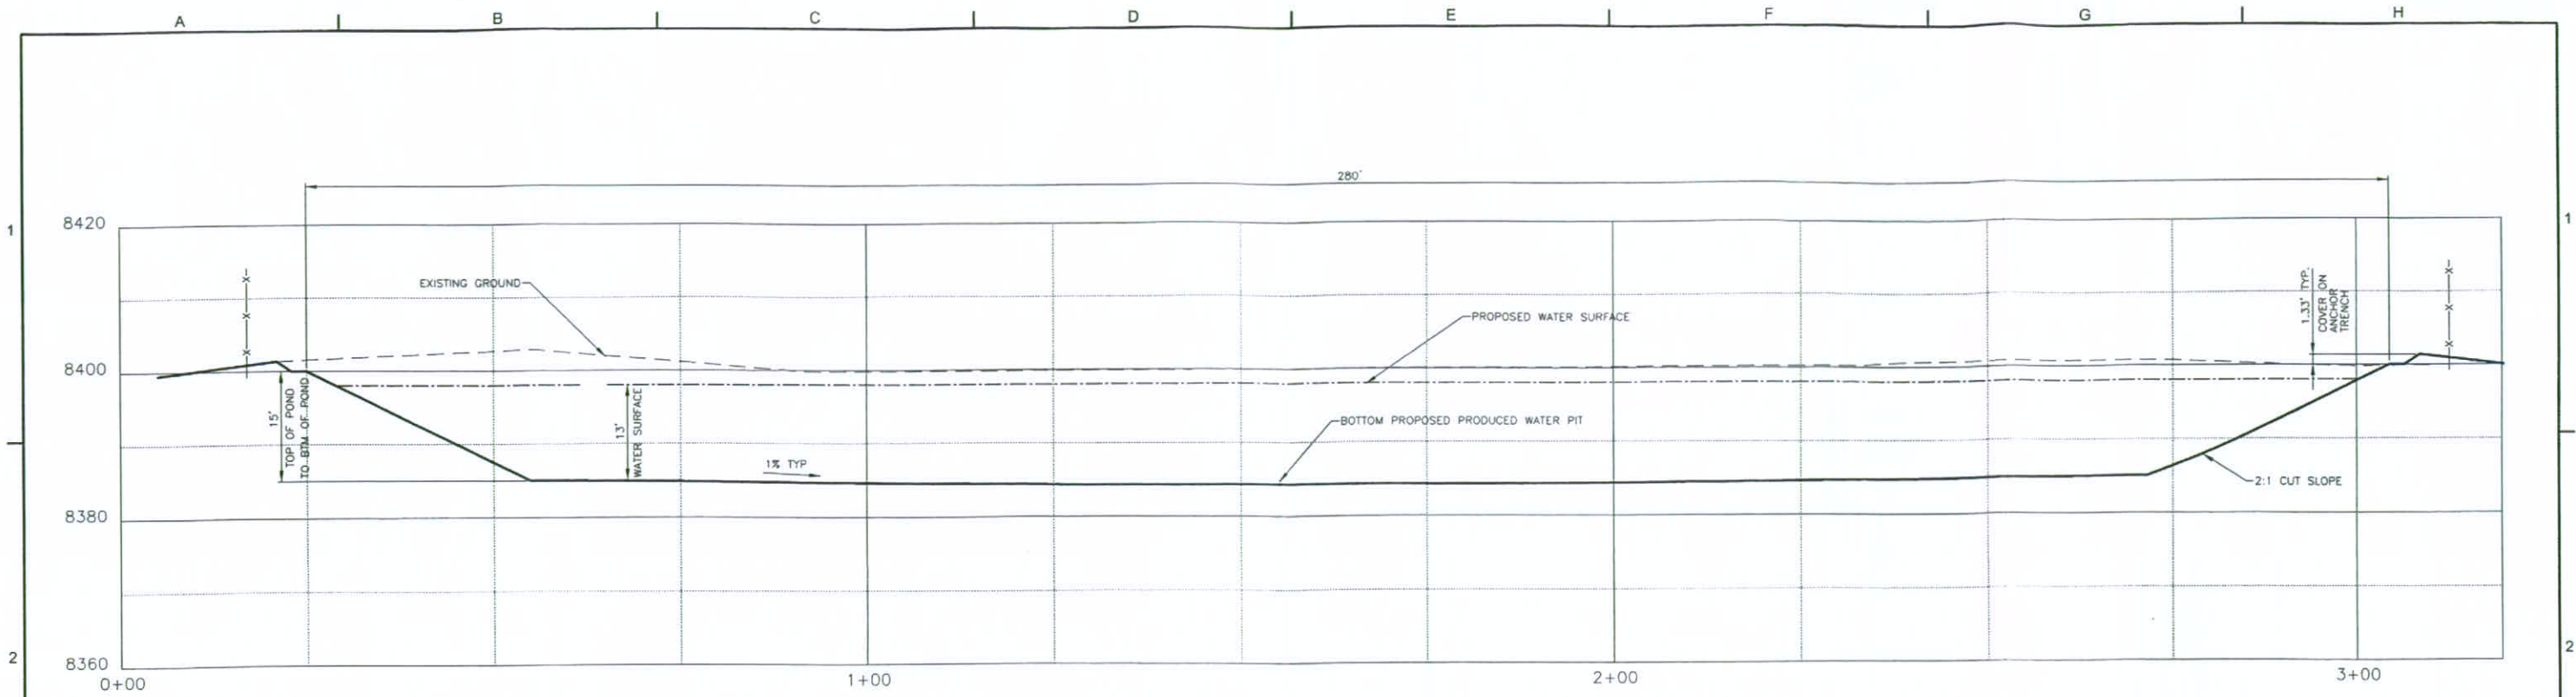


<table border="1"> <tr> <th>NO.</th> <th>DESCRIPTION</th> <th>DATE</th> <th>BY</th> </tr> <tr> <td> </td> <td> </td> <td> </td> <td> </td> </tr> </table>		NO.	DESCRIPTION	DATE	BY					<table border="1"> <tr> <th>NO.</th> <th>DESCRIPTION</th> <th>DATE</th> <th>BY</th> </tr> <tr> <td> </td> <td> </td> <td> </td> <td> </td> </tr> </table>		NO.	DESCRIPTION	DATE	BY						SCALE: 1"=10' DESIGNED: E. CURTIS DRAWN: E. TRUJILLO	DATE: 10/21/08 10/21/08 10/21/08	CLIENT: ConocoPhillips LOCATION: Parachute, CO		TITLE: A-05 PRODUCED WATER PIT DESIGN SECTIONS AND DETAILS, SHEET 1 OF 2	PROJECT NO.: <b>8053-05</b> DRAWING NUMBER: <b>100-CE-302</b>		
NO.	DESCRIPTION	DATE	BY																									
NO.	DESCRIPTION	DATE	BY																									
<table border="1"> <tr> <th>NO.</th> <th>DESCRIPTION</th> <th>DATE</th> <th>BY</th> </tr> <tr> <td>0</td> <td>ISSUED FOR PERMIT</td> <td>10/24/08</td> <td>A.C.L.</td> </tr> <tr> <td>A</td> <td>ISSUED FOR CLIENT REVIEW</td> <td>10/21/08</td> <td>M.C.L.</td> </tr> </table>		NO.	DESCRIPTION	DATE	BY	0	ISSUED FOR PERMIT	10/24/08	A.C.L.	A	ISSUED FOR CLIENT REVIEW	10/21/08	M.C.L.	<table border="1"> <tr> <th>NO.</th> <th>DESCRIPTION</th> <th>DATE</th> <th>BY</th> </tr> <tr> <td> </td> <td> </td> <td> </td> <td> </td> </tr> </table>		NO.	DESCRIPTION	DATE	BY					CHECKED: _____ APPROVED: _____ APPROVED: _____		8450 E. CRESCENT PARKWAY GREENWOOD VILLAGE, CO 80111 Phone: 303.714.4840 Fax: 303.714.4800	TITLE: A-05 PRODUCED WATER PIT DESIGN SECTIONS AND DETAILS, SHEET 1 OF 2	PROJECT NO.: <b>8053-05</b> DRAWING NUMBER: <b>100-CE-302</b>
NO.	DESCRIPTION	DATE	BY																									
0	ISSUED FOR PERMIT	10/24/08	A.C.L.																									
A	ISSUED FOR CLIENT REVIEW	10/21/08	M.C.L.																									
NO.	DESCRIPTION	DATE	BY																									

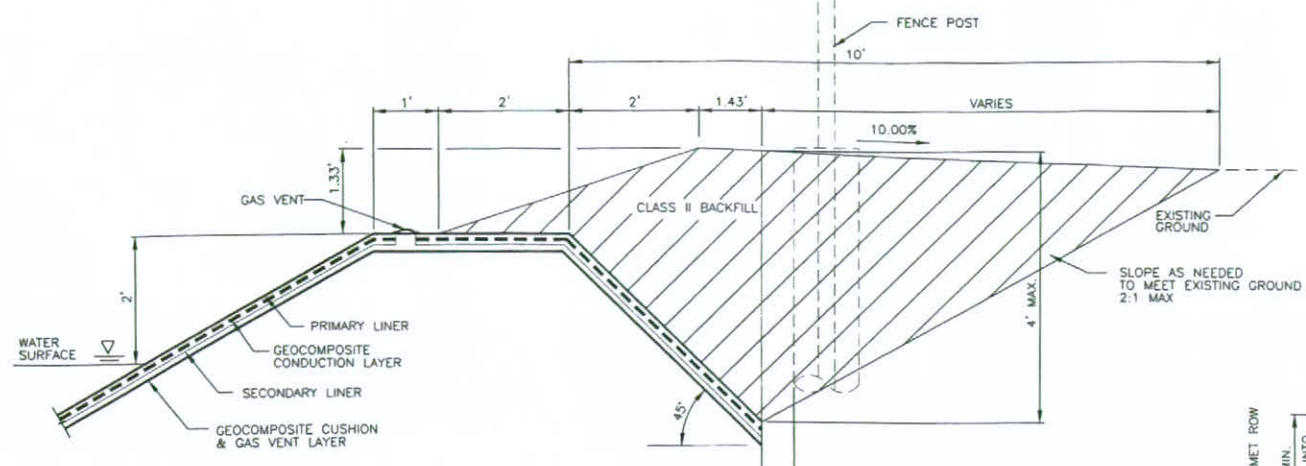


1 ANCHOR TRENCH DETAIL  
N.T.S.

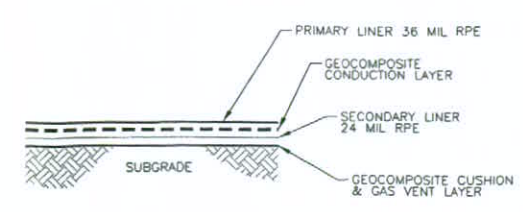


2 TYPICAL POND LINING SYSTEM DETAIL  
N.T.S.

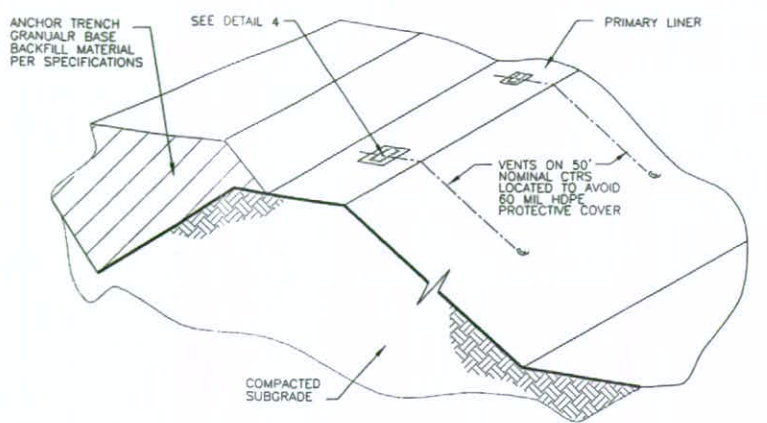


3 GAS VENT LOCATION DETAIL  
N.T.S.

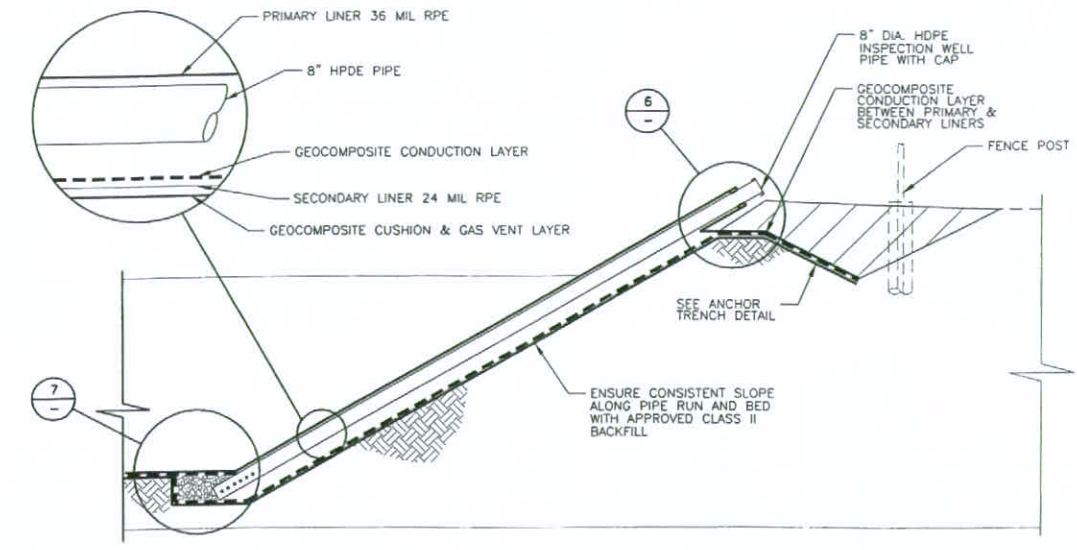

5 LEAK DETECTION WELL DETAIL WITH PIPE RESTING ON SLOPE GRADE  
N.T.S.

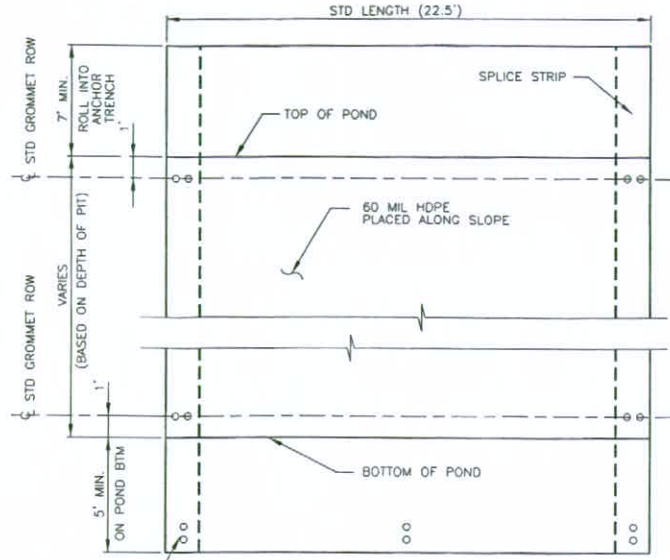


8 60 MIL FLAP (LINER PROTECTION)  
N.T.S.

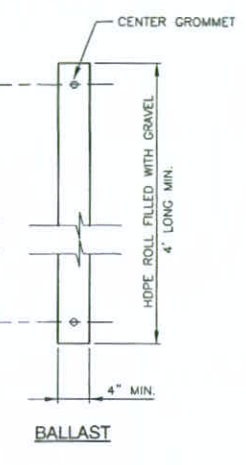


4 AIR/GAS VENT DETAIL  
N.T.S.


NOTE: POND BOTTOM TO BE SLOPED TOWARDS SUMP PIT. SEE GRADING PLAN FOR ELEVATIONS.

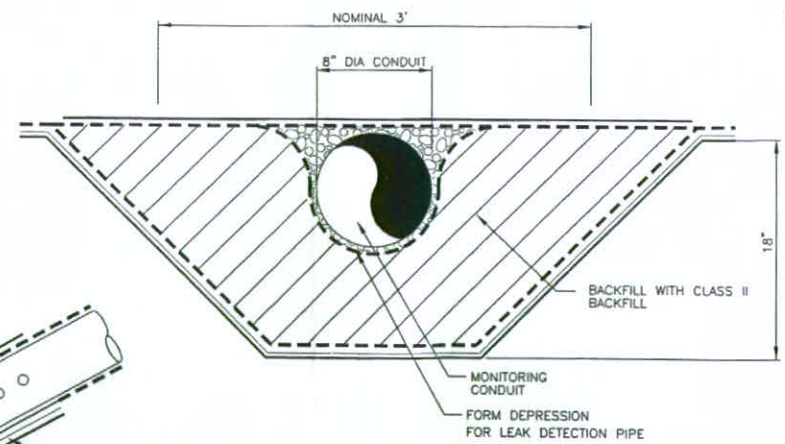


A SECTION  
N.T.S.

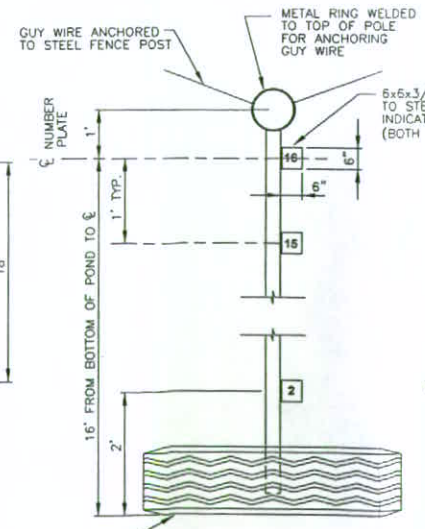


9 STAFF GAGE DETAIL  
N.T.S. (TYPICAL)

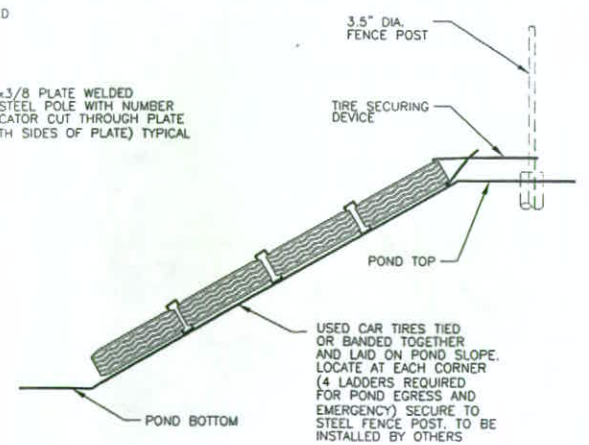

10 TIRE LADDER  
N.T.S. (TYPICAL)

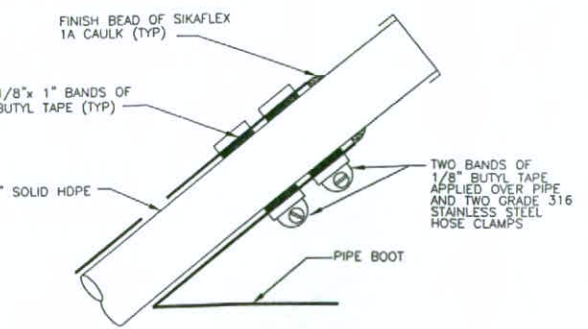

6 PIPE BOOT SEALING DETAIL  
N.T.S.

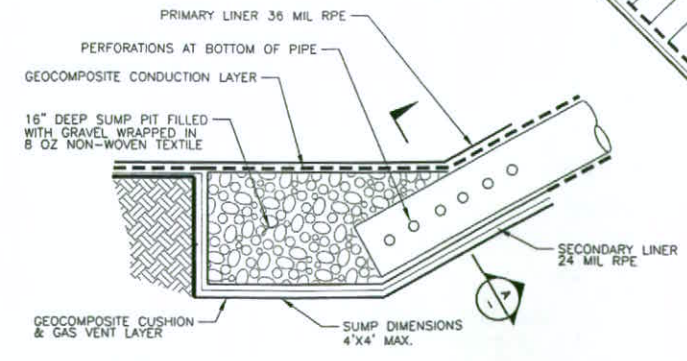

7 SUMP PIT FILLED WITH GRAVEL  
N.T.S.

NO.	DESCRIPTION	DATE	BY	NO.	DESCRIPTION	DATE	BY
1	ISSUED FOR PERMIT	10/24/08	ML	1	ISSUED FOR PERMIT	10/24/08	ML
2	ISSUED FOR CLIENT REVIEW	10/21/08	MCL	2	ISSUED FOR CLIENT REVIEW	10/21/08	MCL

NO.	DESCRIPTION	DATE	BY
1	ISSUED FOR PERMIT	10/24/08	ML
2	ISSUED FOR CLIENT REVIEW	10/21/08	MCL


  

SCALE: NONE	DATE: 10/21/08	CLIENT: ConocoPhillips	TITLE: A-05 PRODUCED WATER PIT DESIGN SECTIONS AND DETAILS, SHEET 2 OF 2	PROJECT NO.: 8053-05
DESIGNED: M. LAMBERT	10/21/08	LOCATION: Parachute, CO	DRAWING NUMBER: 100-CE-303	REV: 0
DRAWN: E. TRUJILLO	10/21/08	APPROVED: [Signature]		
CHECKED: [Signature]				
APPROVED: [Signature]				
APPROVED: [Signature]				

SE Samuel Engineering, Inc.	8450 E. CRESCENT PARKWAY GREENWOOD VILLAGE, CO 80111	Phone: 303.714.4840 Fax: 303.714.4806
-----------------------------	---	--

**Figure 901-1  
SENSITIVE AREA DETERMINATION  
Decision Tree**

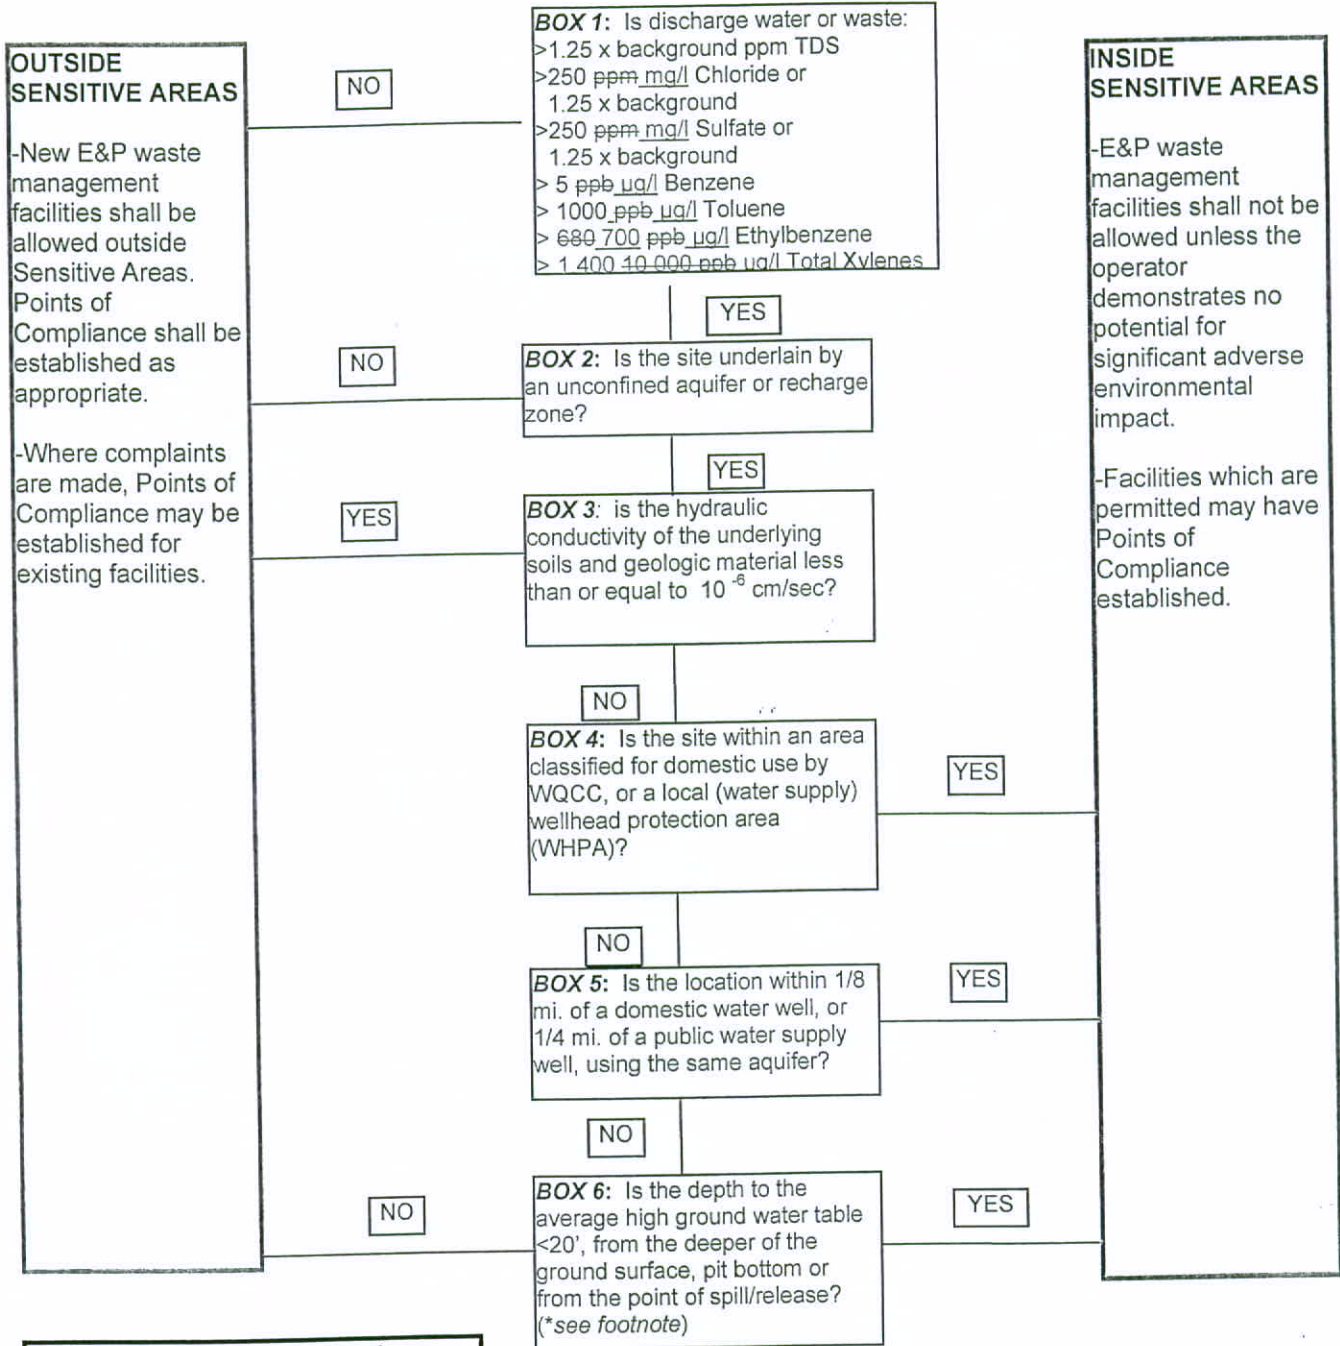

**OUTSIDE SENSITIVE AREAS**

-New E&P waste management facilities shall be allowed outside Sensitive Areas. Points of Compliance shall be established as appropriate.

-Where complaints are made, Points of Compliance may be established for existing facilities.

**INSIDE SENSITIVE AREAS**

-E&P waste management facilities shall not be allowed unless the operator demonstrates no potential for significant adverse environmental impact.

-Facilities which are permitted may have Points of Compliance established.

*\* Additional requirements may be imposed by the Director in accordance with Rule 901.c.*