
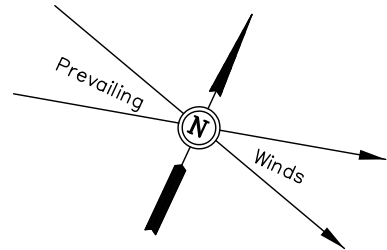


MESA ENERGY PARTNERS, LLC

LOCATION LAYOUT FOR

BDU 15-10-199
SECTION 15, T1S, R99W, 6th P.M.
NW 1/4 SE 1/4

Sheet 3 of 11

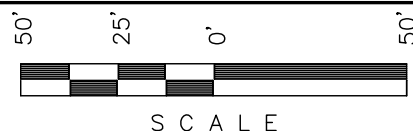

SCALE: 1" = 50'

DATE: 03-27-09

Drawn By: C.H.


Revised: 04-09-09 C.H.

Revised: 04-17-09 P.M.B.


REV: 05-14-09 C.H.

Revised: 07-07-09 D.R.B.

Revised: 12-17-10 D.R.B.

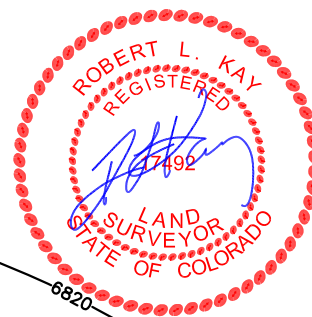

FRAC. PIT
Total Pit Capacity
W/2' of Freeboard
= 3,810 Bbls. ±
Total Pit Volume
= 1,050 Cu. Yds.

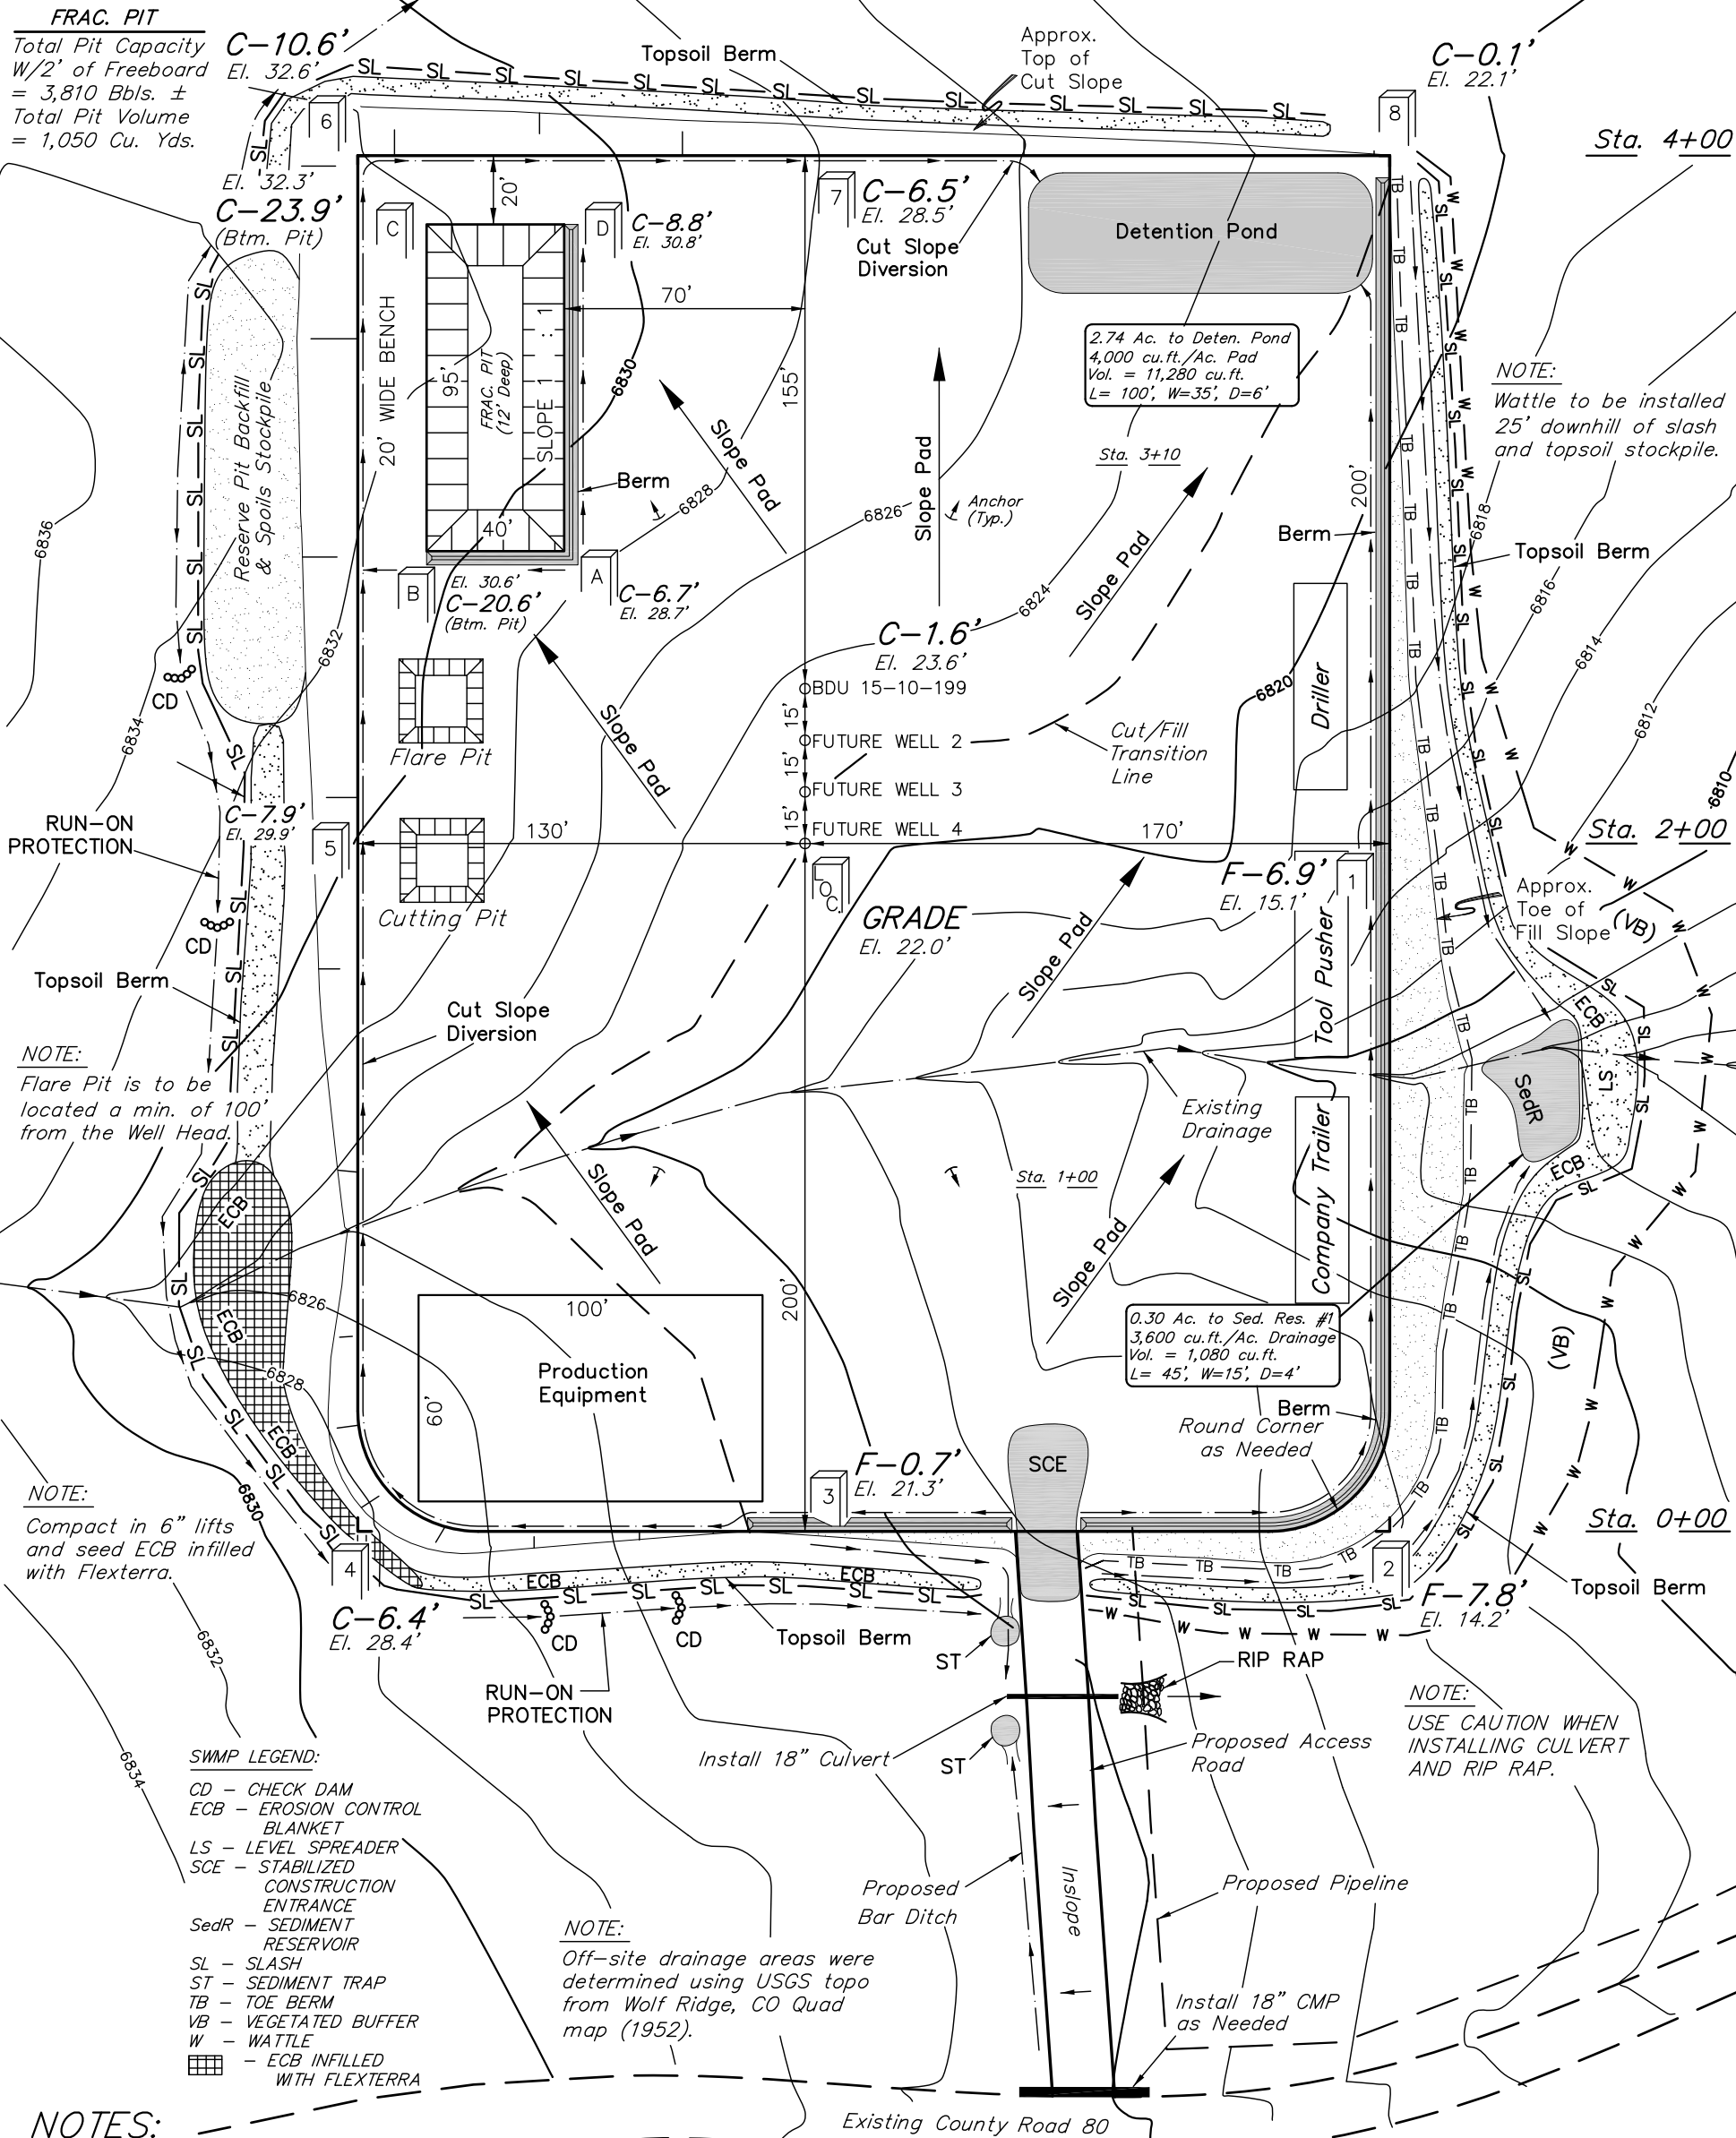

SWMP LEGEND:

- CD - CHECK DAM
- ECB - EROSION CONTROL BLANKET
- LS - LEVEL SPREADER
- SCE - STABILIZED CONSTRUCTION ENTRANCE
- SedR - SEDIMENT RESERVOIR
- SL - SLASH
- ST - SEDIMENT TRAP
- TB - TOE BERM
- VB - VEGETATED BUFFER
- W - WATTLE
- ECB INFILLED WITH FLEXTERRA

NOTES:

Elev. Ungraded Ground At WELL #4 = 6822.0'
FINISHED GRADE ELEV. AT WELL #4 = 6822.0'