

#### ESTIMATED DIRT QUANTITIES

ITEM	CUT	FILL	TOPSOIL	EXCESS
PAD	82749	73524	9390	<165>
TOTALS	82749	73524	9390	<165>

#### NOTES:

- 1) TOPSOIL VOLUME BASED ON 12" TOPSOIL DEPTH.
- 2) 1-1/2:1 SIDESLOPES UNLESS OTHERWISE NOTED.
- 3) CONTOUR INTERVAL IS 2 FEET.
- 4) WELLS ARE SPACED 8' ON CENTER IN 2 ROWS 10' APART.



**ECLIPSE**  
surveying

111 E. THIRD ST., SUITE 208, RIFLE, CO 81650  
(970) 625-3048


REV. DATE: 11/9/11  
SCALE: 1" = 100'  
DATE: 1/3/11  
SHEET: 1 OF 7  
PROJECT: SESE-33-691  
DFT: TAB



Bill Barrett Corporation

MDP 26

GRADING PLAN & PAD LAYOUT

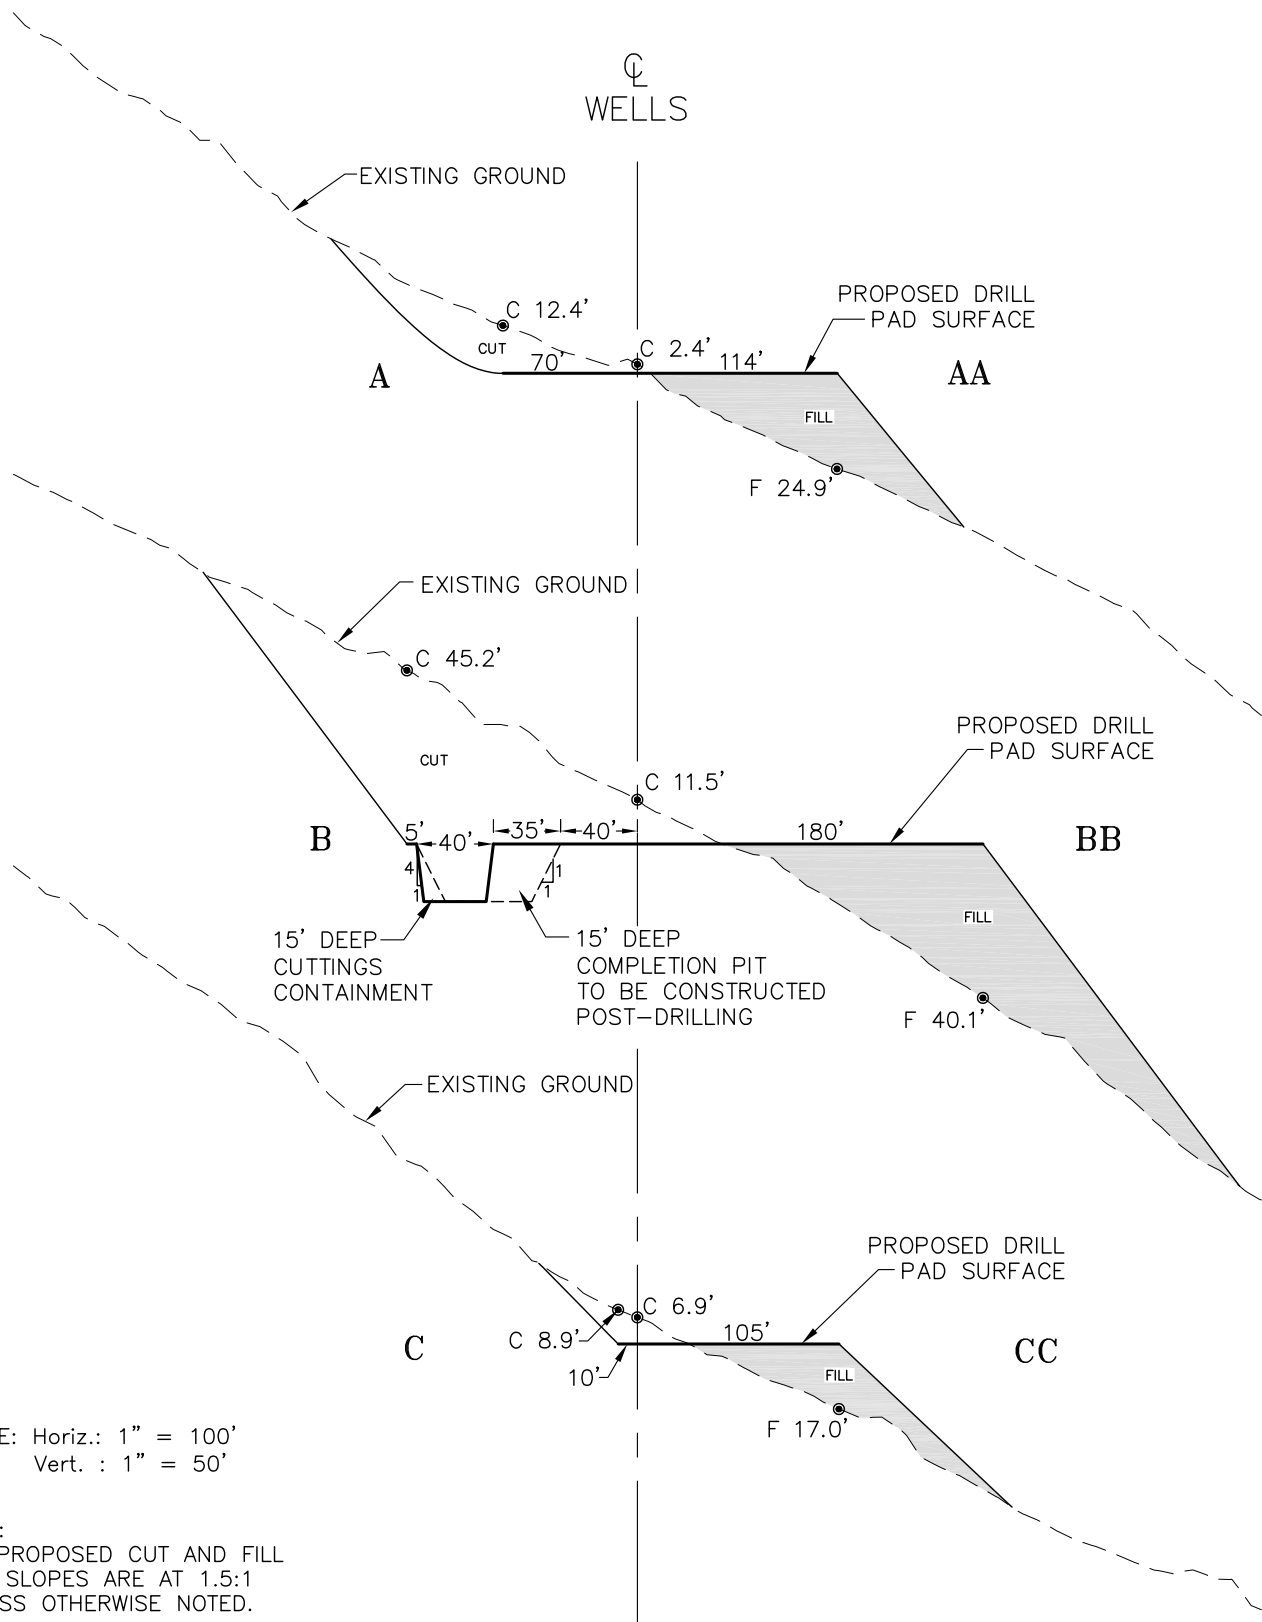

SCALE: Horiz.: 1" = 100'  
Vert. : 1" = 50'

**NOTE:**  
ALL PROPOSED CUT AND FILL  
SIDE SLOPES ARE AT 1.5:1  
UNLESS OTHERWISE NOTED.



**ECLIPSE**  
surveying


111 E. THIRD ST., SUITE 208, RIFLE, CO 81650  
(970) 625-3048

REV. DATE: 9/26/11  
SCALE: AS NOTED  
DATE: 1/3/11  
SHEET: 2 OF 7  
PROJECT: MDP 26  
DFT: JAK



**Bill Barrett Corporation**

MDP 26  
DRILL PAD CROSS SECTIONS

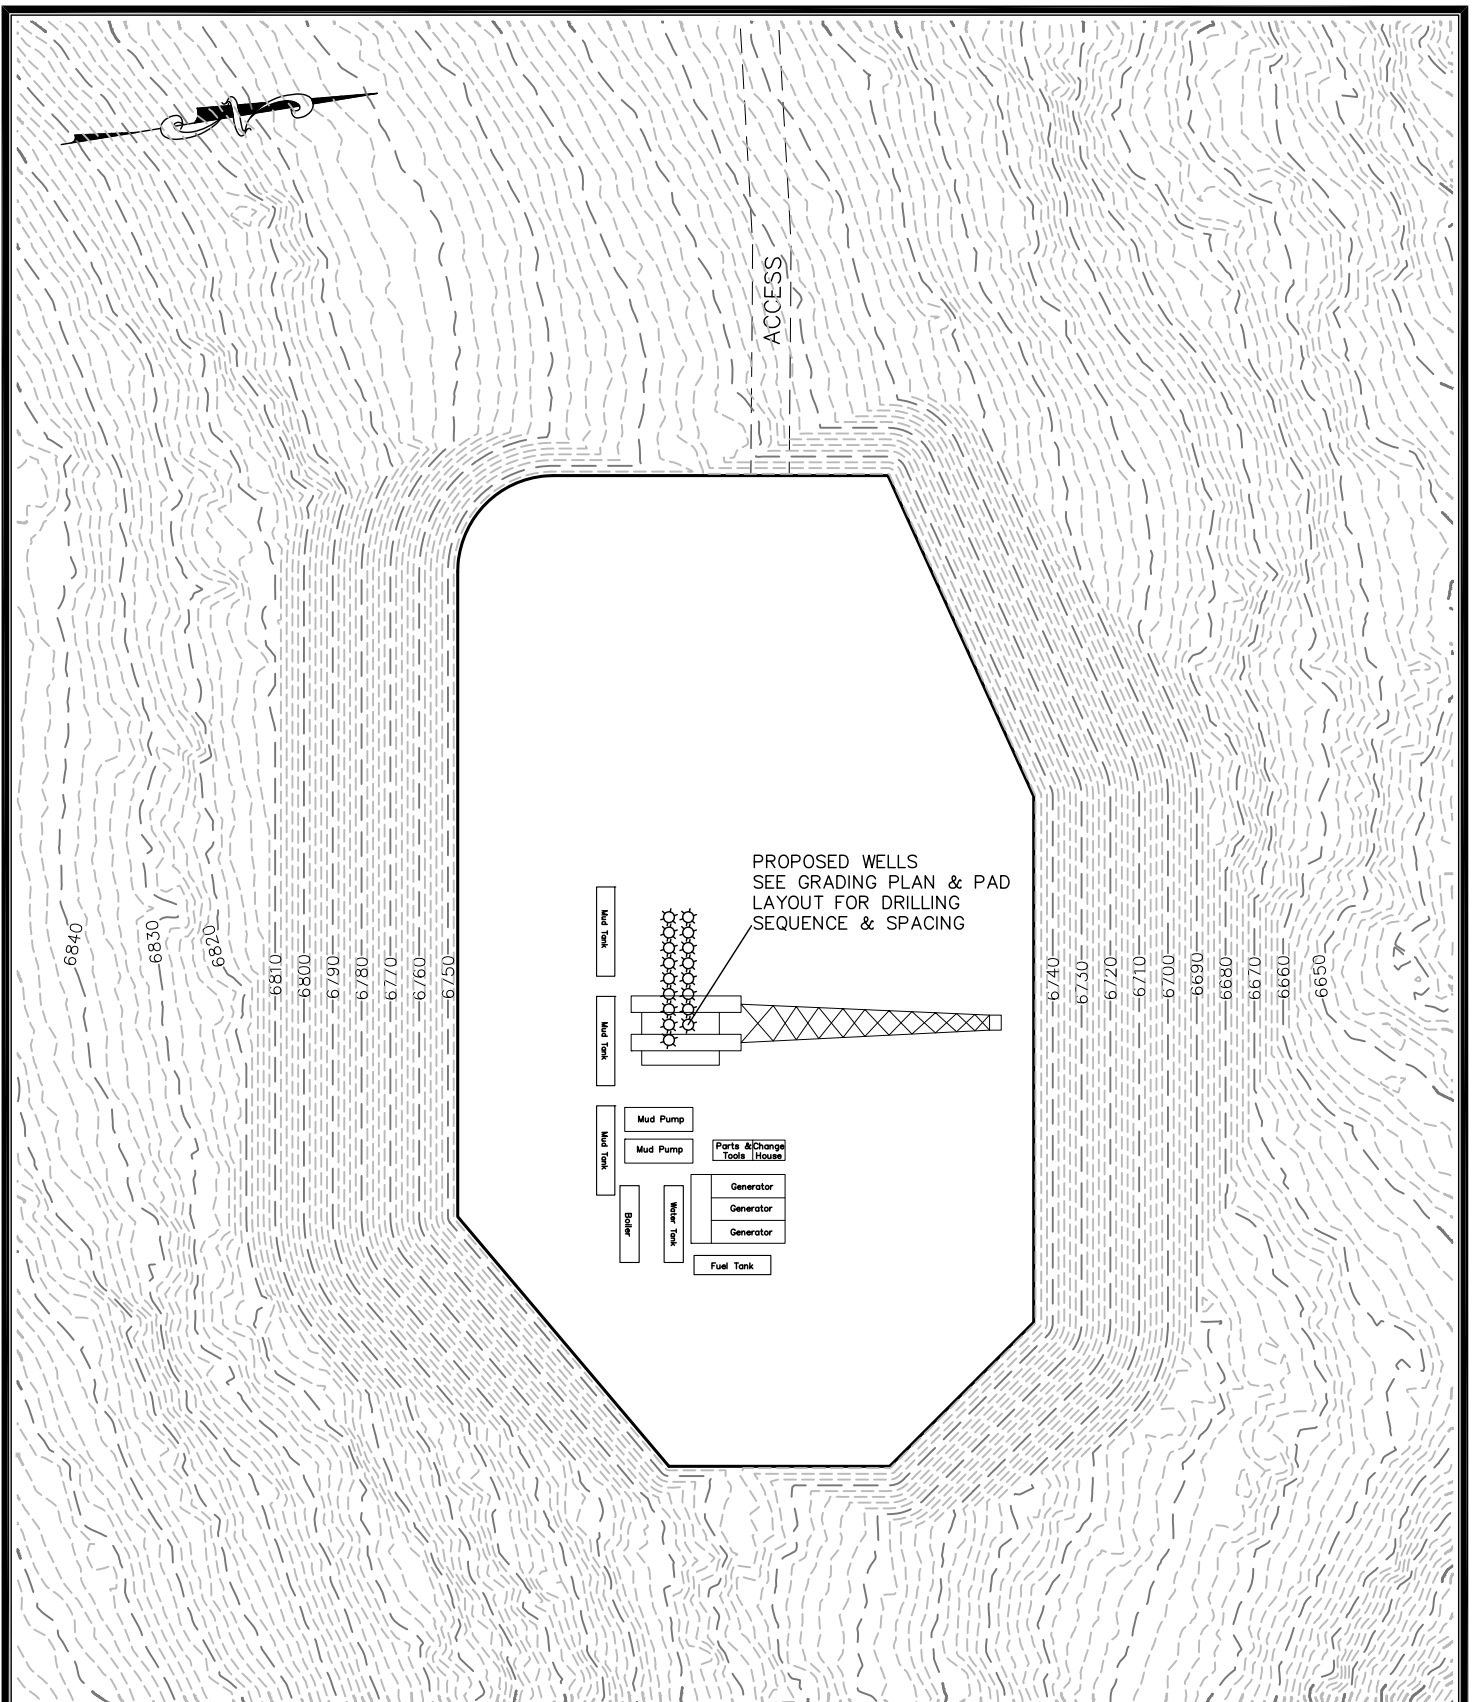

**ECLIPSE**  
surveying

111 E. THIRD ST., SUITE 208, RIFLE, CO 81650  
(970) 625-3048

DATE: 11/9/11  
SCALE: 1" = 80'  
DATE: 1/3/11  
SHEET: 3 OF 7  
PROJECT: SESE-33-691  
DFT: TAB



Bill Barrett Corporation

MDP 26  
DRILL RIG LAYOUT