


SCALE: 1" = 60'  
DATE: 01-23-12  
DRAWN BY: J.I.  
REV.: 02-08-12

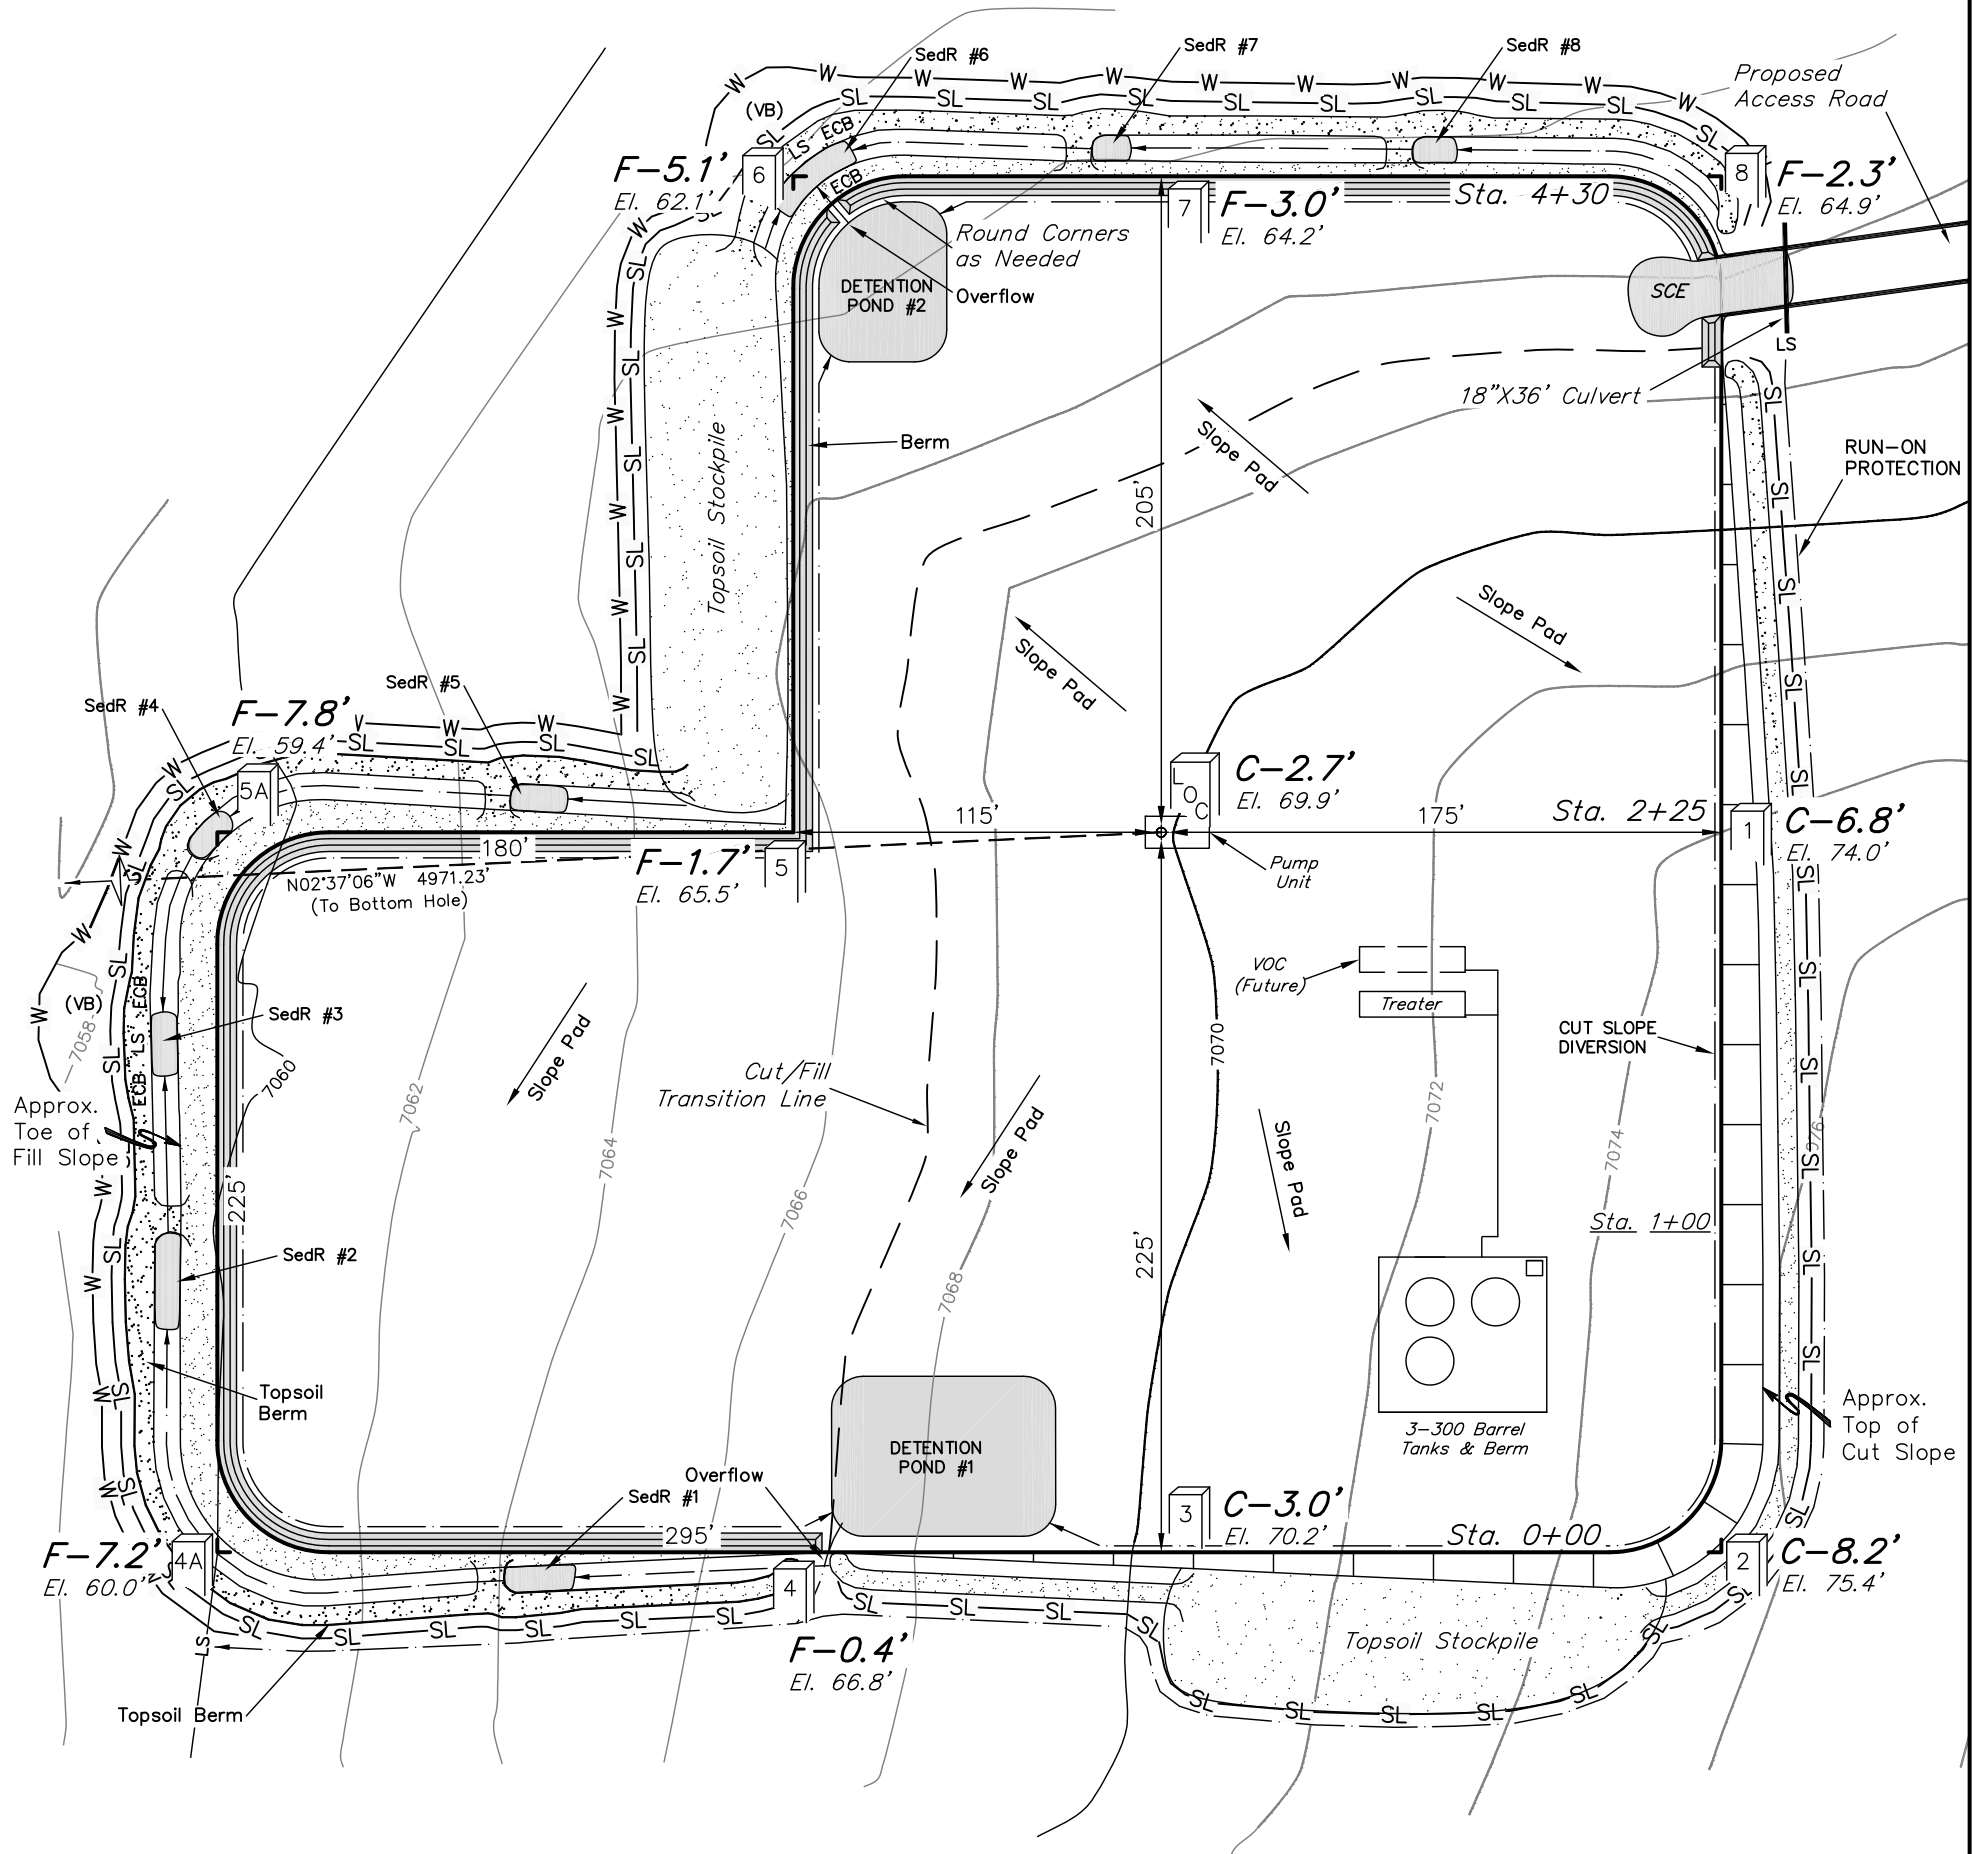

**SWMP LEGEND:**  
*ECB* – *EROSION CONTROL*  
*BLANKET*  
*LS* – *LEVEL SPREADER*  
*SCE* – *STABILIZED*  
*CONSTRUCTION*  
*ENTRANCE*  
*SedR* – *SEDIMENT*  
*RESERVOIR*  
*SL* – *SLASH*  
*VB* – *VEGETATED BUFFER*  
*W* – *WATTLE*

Elev. Ungraded Ground At Loc. Stake = 7069.9'  
FINISHED GRADE ELEV. AT LOC. STAKE = 7067.2'


UINTAH ENGINEERING & LAND SURVEYING  
85 So. 200 East \* Vernal, Utah 84078 \* (435) 789-1017

1" = 40'  
X-Section  
Scale  
1" = 100'

DATE: 01-23-12  
DRAWN BY: J.I.  
REV.: 02-08-12

SWEPI LP  
CONSTRUCTION LAYOUT CROSS SECTIONS FOR  
FREEMAN #3-24  
SECTION 24, T27S, R69W, 6th P.M.  
2105' FSL 536' FWL

FIGURE #2

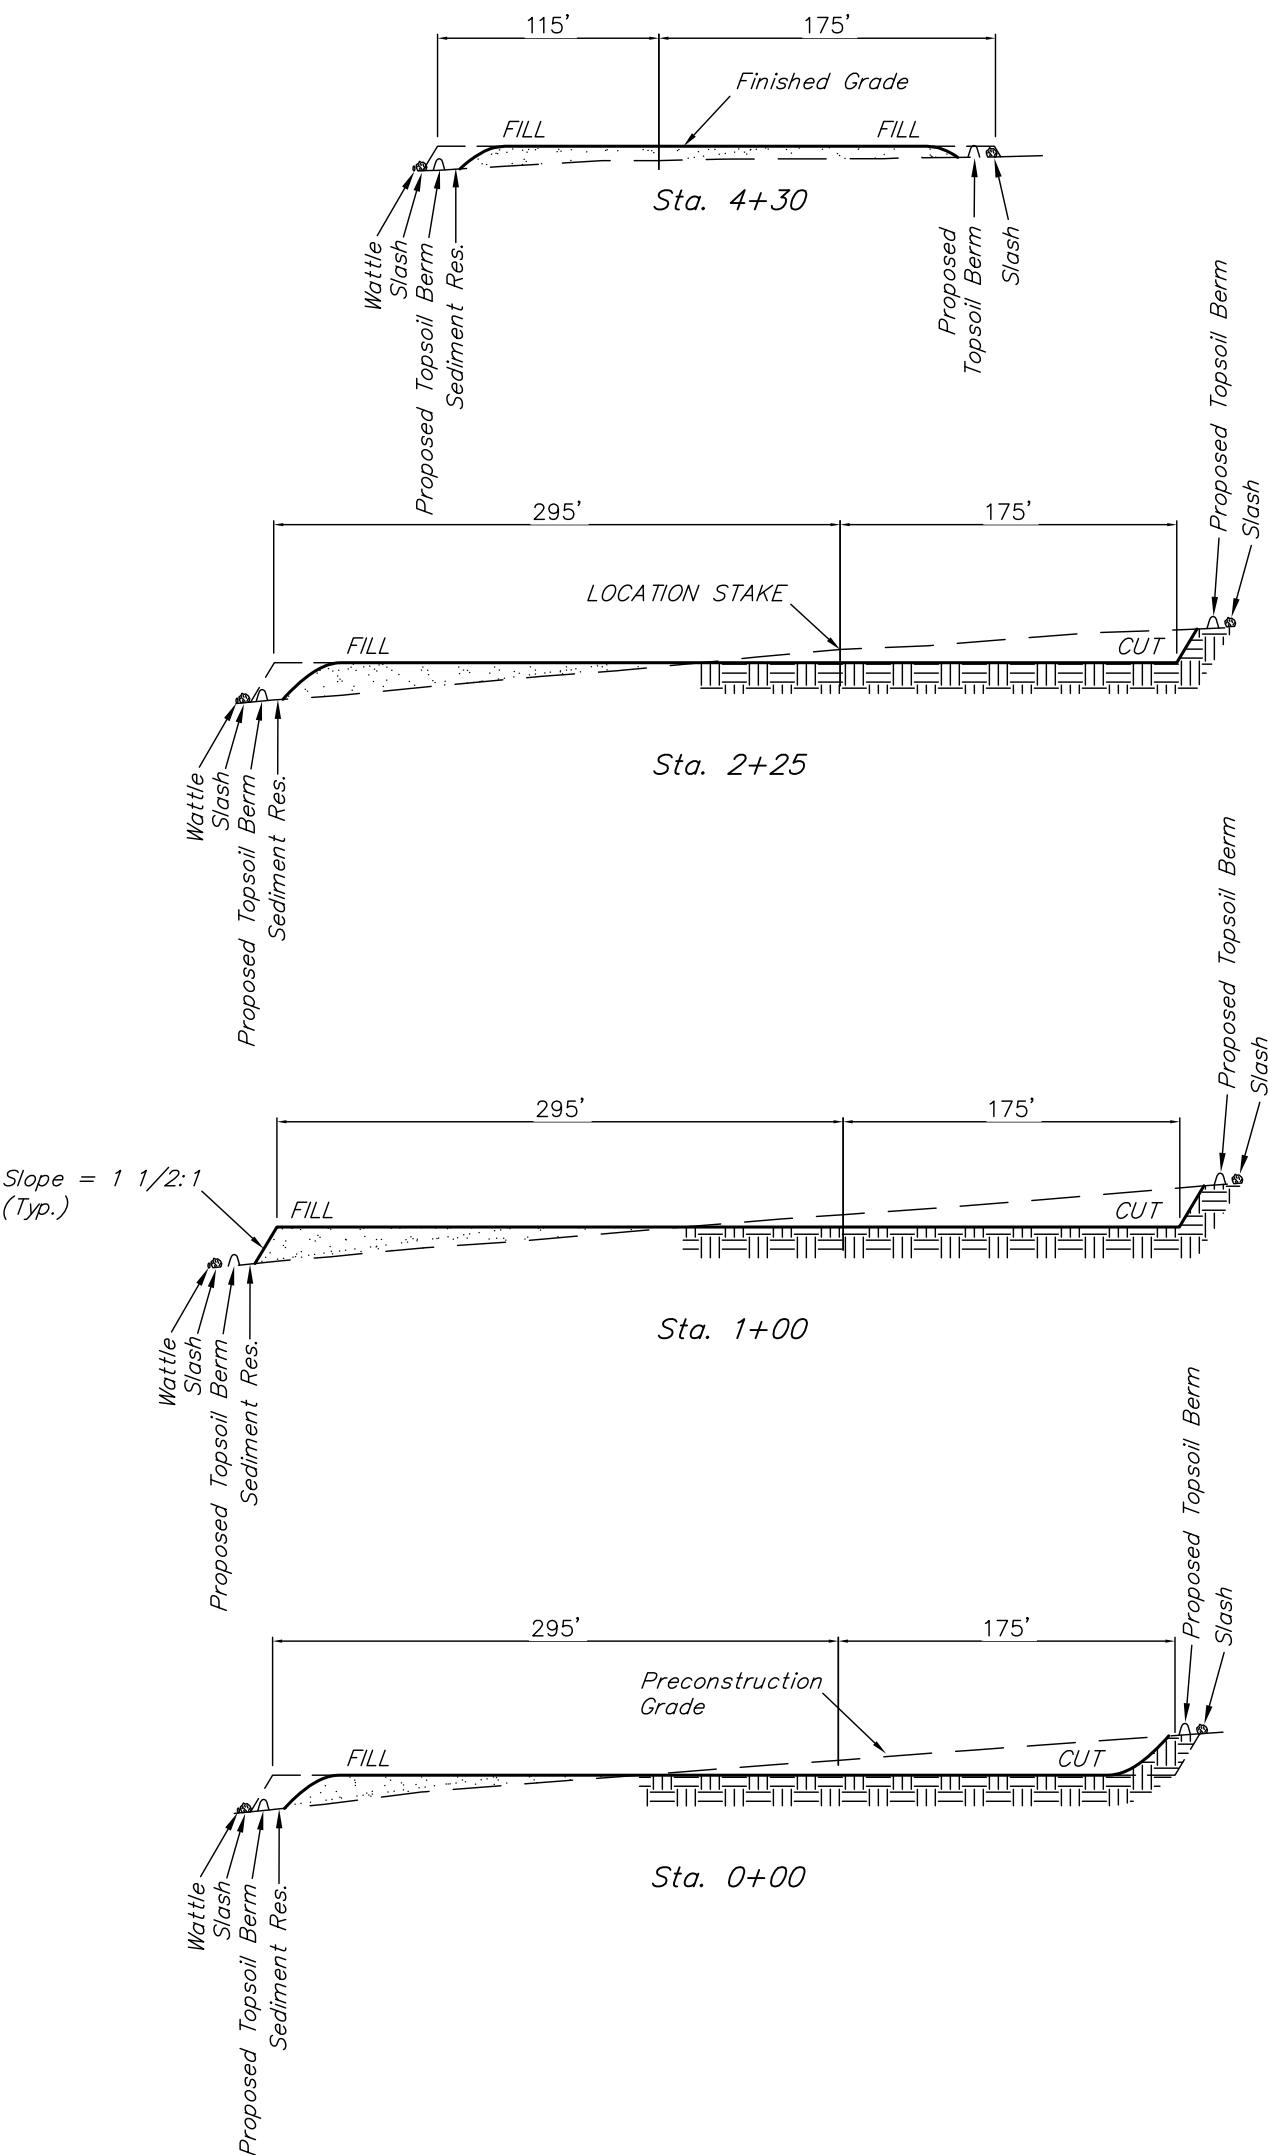

NOTE:  
Topsoil should not be  
Stripped Below Finished  
Grade on Substructure Area.

\* NOTE:  
FILL QUANTITY INCLUDES  
5% FOR COMPACTION

APPROXIMATE YARDAGES

(6") Topsoil Stripping	=	3,310 Cu. Yds.
Remaining Location	=	10,430 Cu. Yds.
TOTAL CUT	=	13,740 CU.YDS.
FILL	=	10,430 CU.YDS.

EXCESS MATERIAL	=	3,310 Cu. Yds.
Topsoil	=	3,310 Cu. Yds.
EXCESS UNBALANCE	=	0 Cu. Yds.
(After Interim Rehabilitation)		

APPROXIMATE ACREAGES

WELL SITE DISTURBANCE	= ± 4.373 ACRES
ACCESS ROAD DISTURBANCE	= ± 0.196 ACRES
TOTAL	= ± 4.569 ACRES

UINTAH ENGINEERING & LAND SURVEYING  
85 So. 200 East \* Vernal, Utah 84078 \* (435) 789-1017