

ESTIMATED DIRT QUANTITIES

ITEM	CUT	FILL	TOPSOIL	EXCESS
PAD	26902	19043	7864	<5>
TOTALS	26902	19043	7864	<5>

NOTES:

- 1) TOPSOIL VOLUME BASED ON 12" TOPSOIL DEPTH.
- 2) WELL SPACING IS 16' ON CENTER IN 2 ROWS 10' APART
- 3) 1-1/2:1 SIDESLOPES UNLESS OTHERWISE NOTED.
- 4) CONTOUR INTERVAL IS 2 FEET.
- 5) DIRT QUANTITIES INCLUDE PRODUCTION PAD.



ECLIPSE
Surveying, Inc.


111 E. THIRD ST., SUITE 208, RIFLE, CO 81650
(970) 625-3048

REV. DATE: 2/15/12
SCALE: 1" = 100'
DATE: 04/23/10
SHEET: 2 OF 8
PROJECT: CBC 2
DFT: TAB

Bill Barrett Corporation

CBC PAD 2
GRADING PLAN & PAD LAYOUT

CL
WELLS

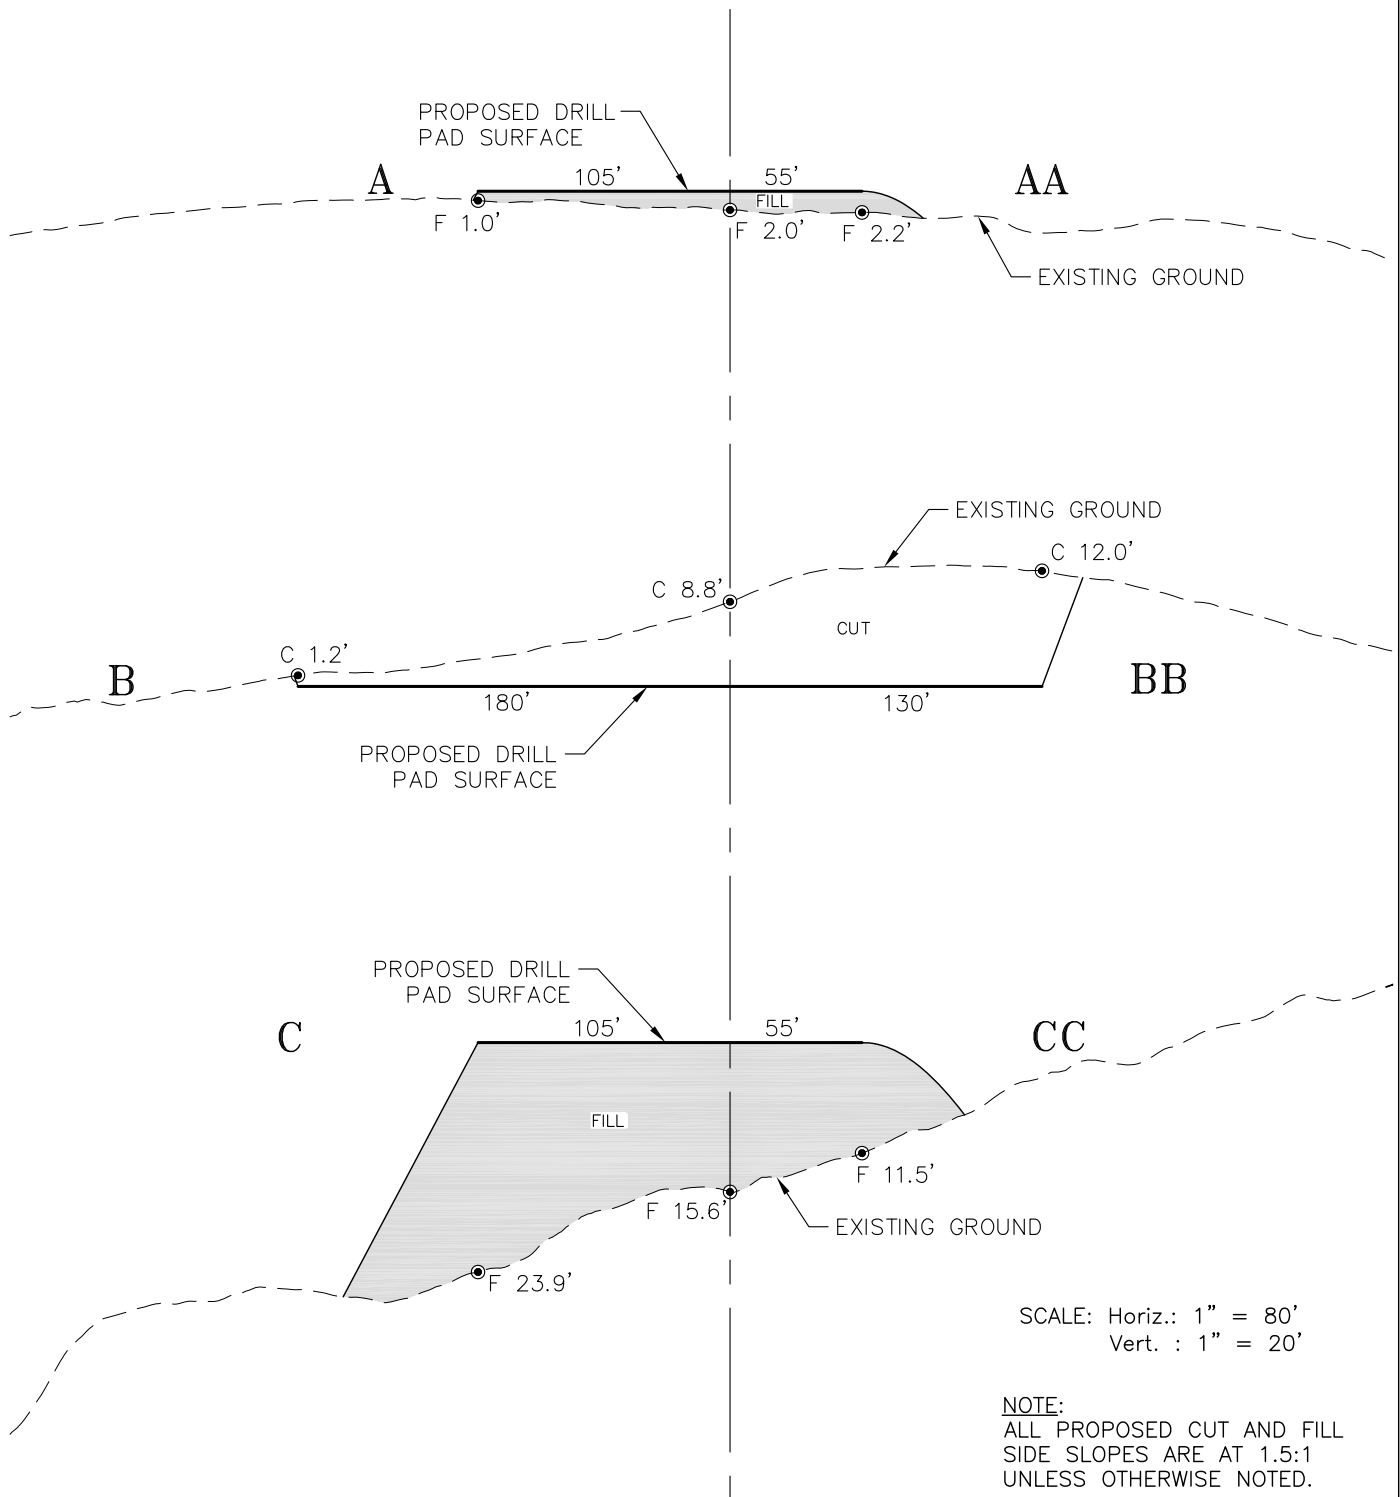

ECLIPSE
Surveying, Inc.


111 E. THIRD ST., SUITE 208, RIFLE, CO 81650
(970) 625-3048

REV. DATE: 2/1/12
SCALE: AS NOTED
DATE: 04/23/10
SHEET: 3 OF 8
PROJECT: CBC 2
DFT: TAB



Bill Barrett Corporation

CBC PAD 2
DRILL PAD CROSS SECTIONS

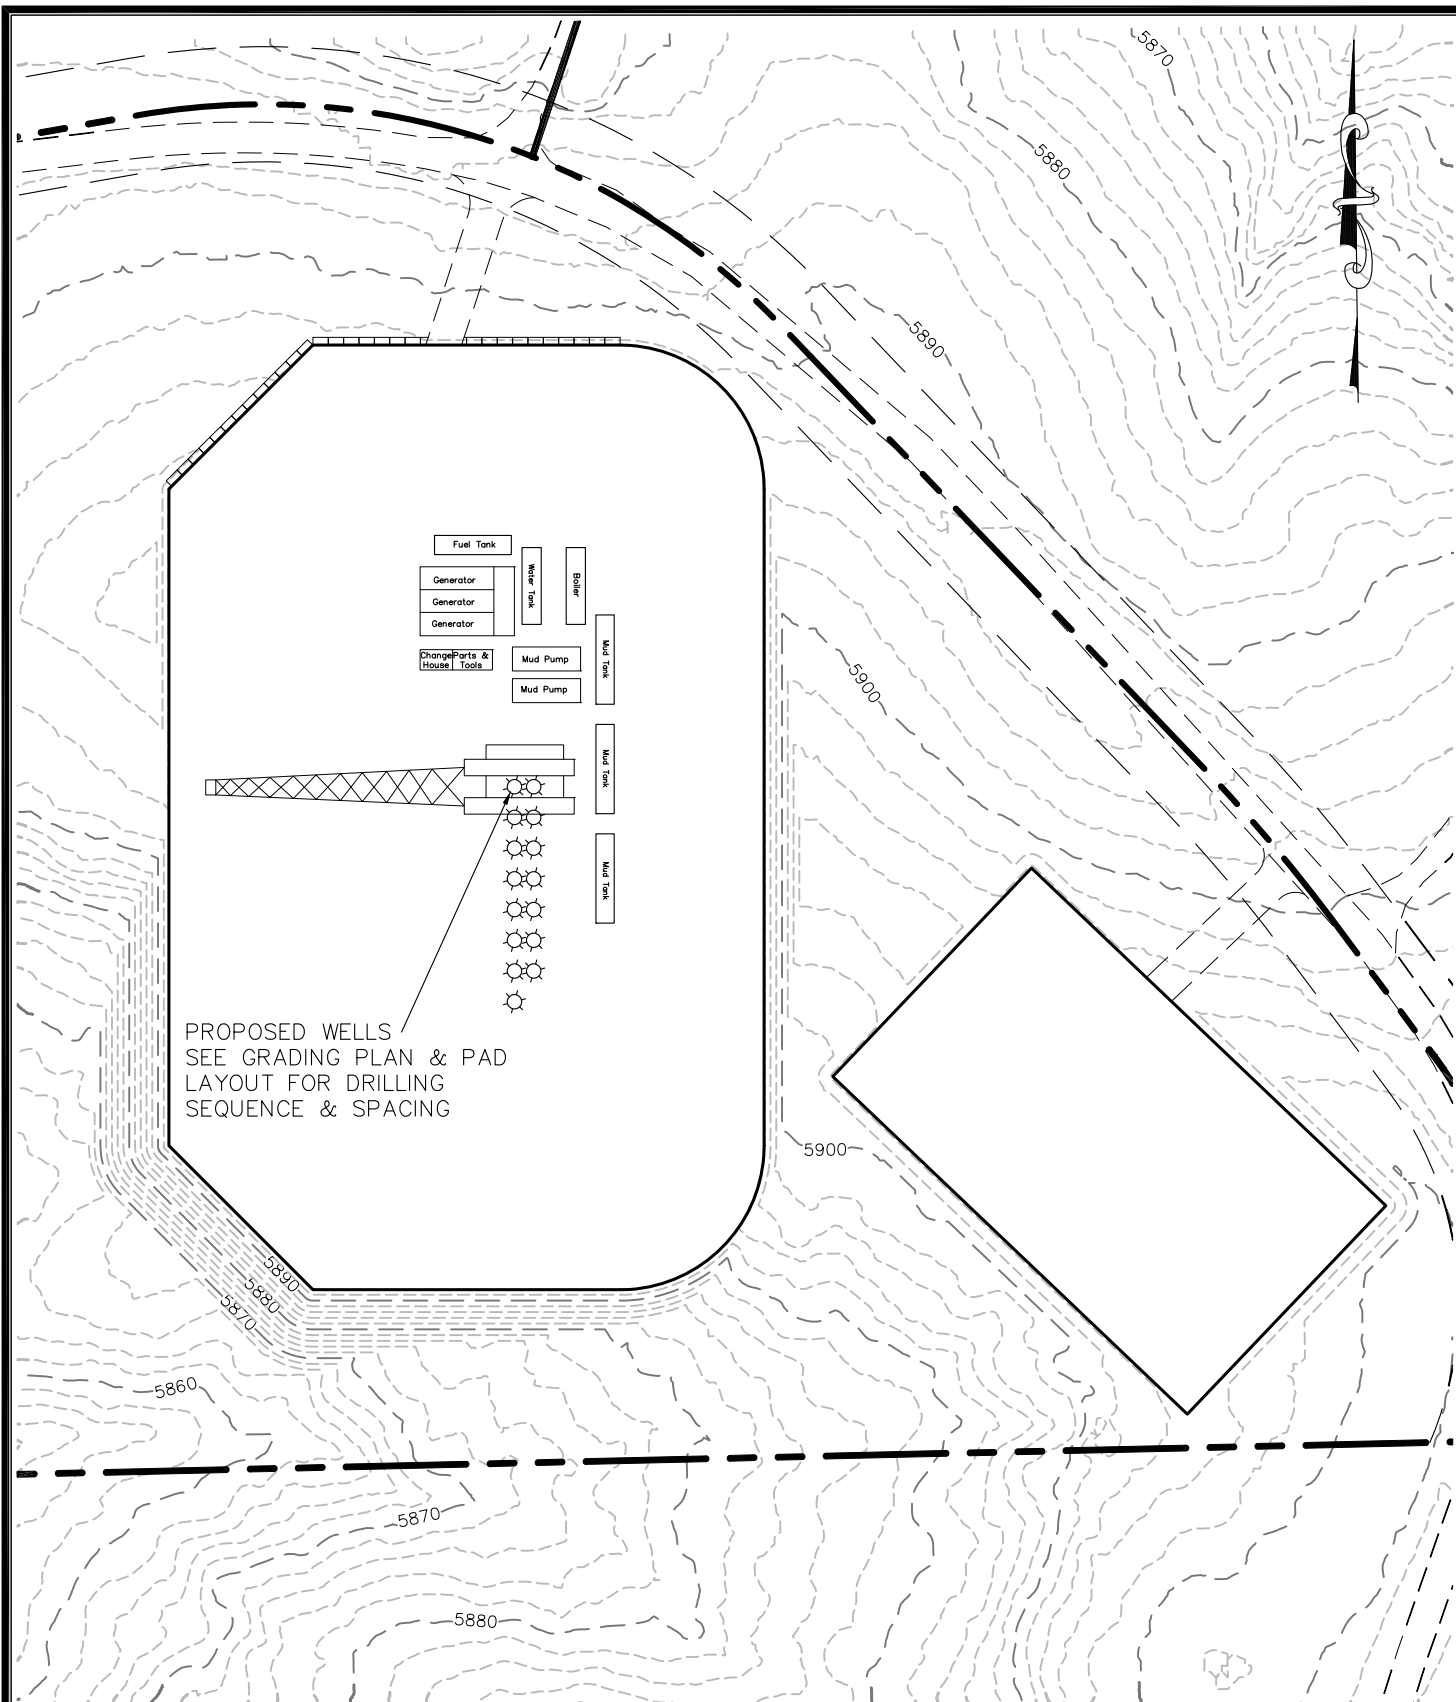

ECLIPSE
Surveying, Inc.

111 E. THIRD ST., SUITE 208, RIFLE, CO 81650
(970) 625-3048

REV. DATE: 2/1/12
SCALE: 1" = 100'
DATE: 04/23/10
SHEET: 4 OF 8
PROJECT: CBC 2
DFT: TAB



Bill Barrett Corporation

*CBC PAD 2
DRILL RIG LAYOUT*