


Bill Barrett Corporation

CBC PAD 2 PLAT PACKAGE

LOT 4, SIERRA VISTA RANCH SUBDIVISION

**NE $\frac{1}{4}$ SE $\frac{1}{4}$, SECTION 22, T. 6 S., R. 92 W. OF THE 6TH. P.M.
GARFIELD COUNTY, COLORADO**

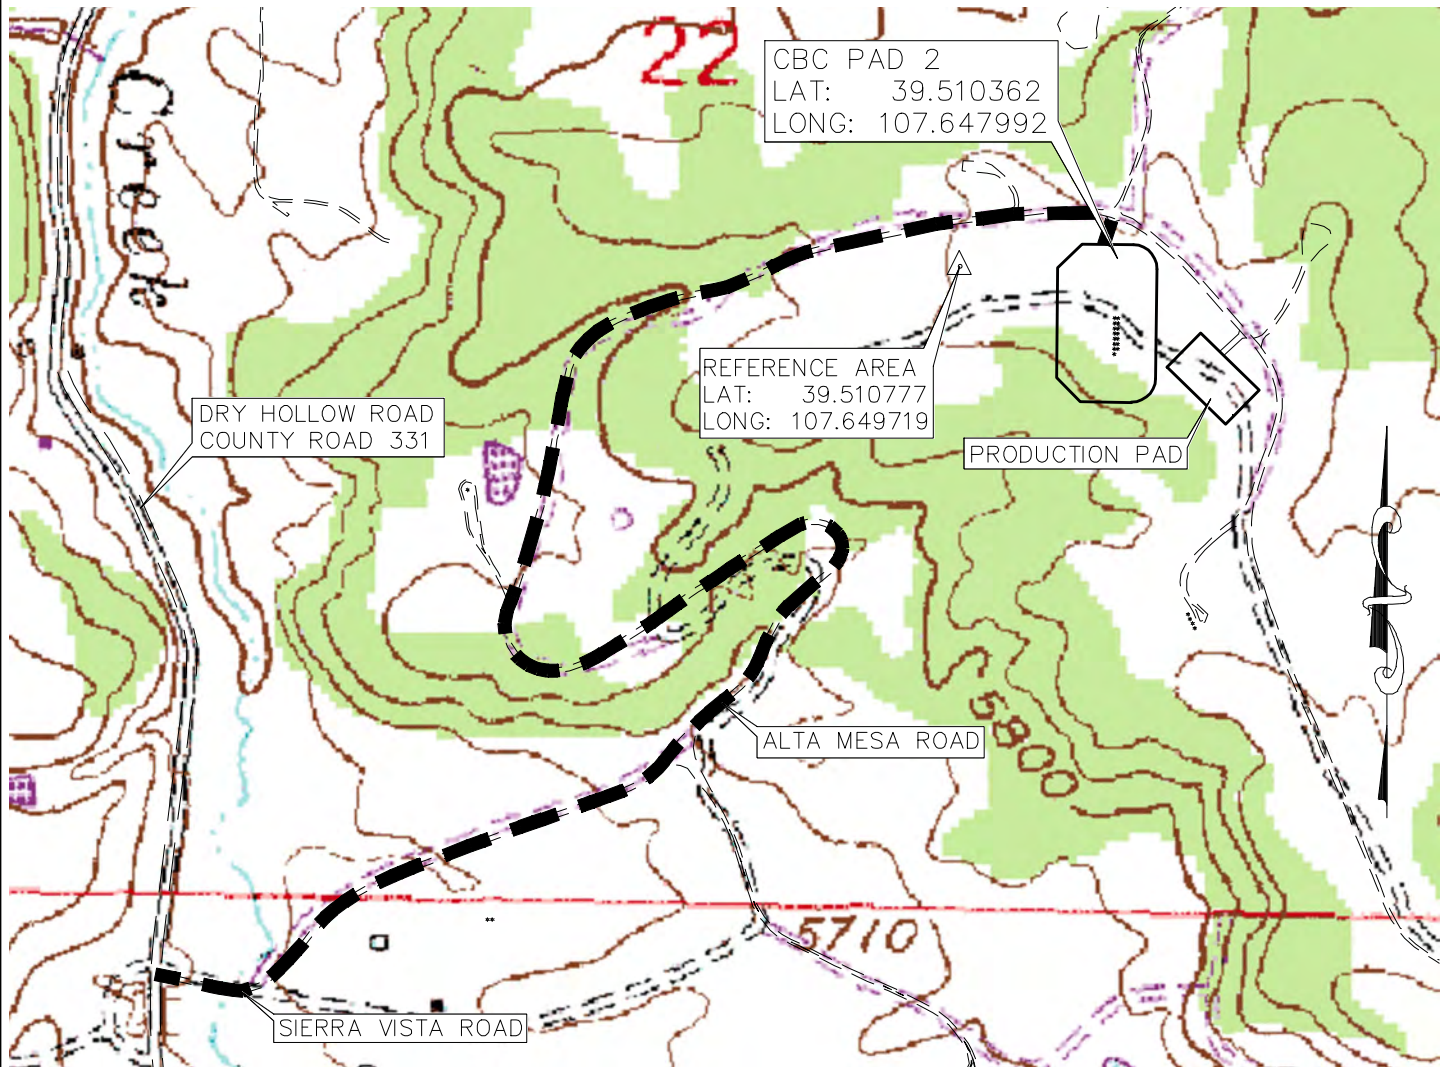

PLAT PACKAGE TABLE OF CONTENTS

PAGE 1: COVER SHEET AND REFERENCE AREA
PAGE 2: GRADING PLAN AND PAD LAYOUT
PAGE 3: DRILL PAD CROSS SECTIONS
PAGE 4: DRILL RIG LAYOUT
PAGE 5: ACCESS AND VICINITY MAP
PAGE 6: RECLAIMED PAD AND PRODUCTION EQUIPMENT
PAGE 7: PAD OFFSET FOOTAGES
PAGE 8: ROAD AND PIPE FOOTAGES



**ECLIPSE
Surveying, Inc.**

111 E. THIRD ST., SUITE 208, RIFLE, CO 81650
(970) 625-3048

REV. DATE:

SCALE:

DATE:

SHEET:

PROJECT:

DFT:

1" = 600'

2/1/12

1 OF 8

CBC 2

TAB



Bill Barrett Corporation

CBC PAD 2

COVER SHEET AND REFERENCE