


SECTION 20

SECTION 21

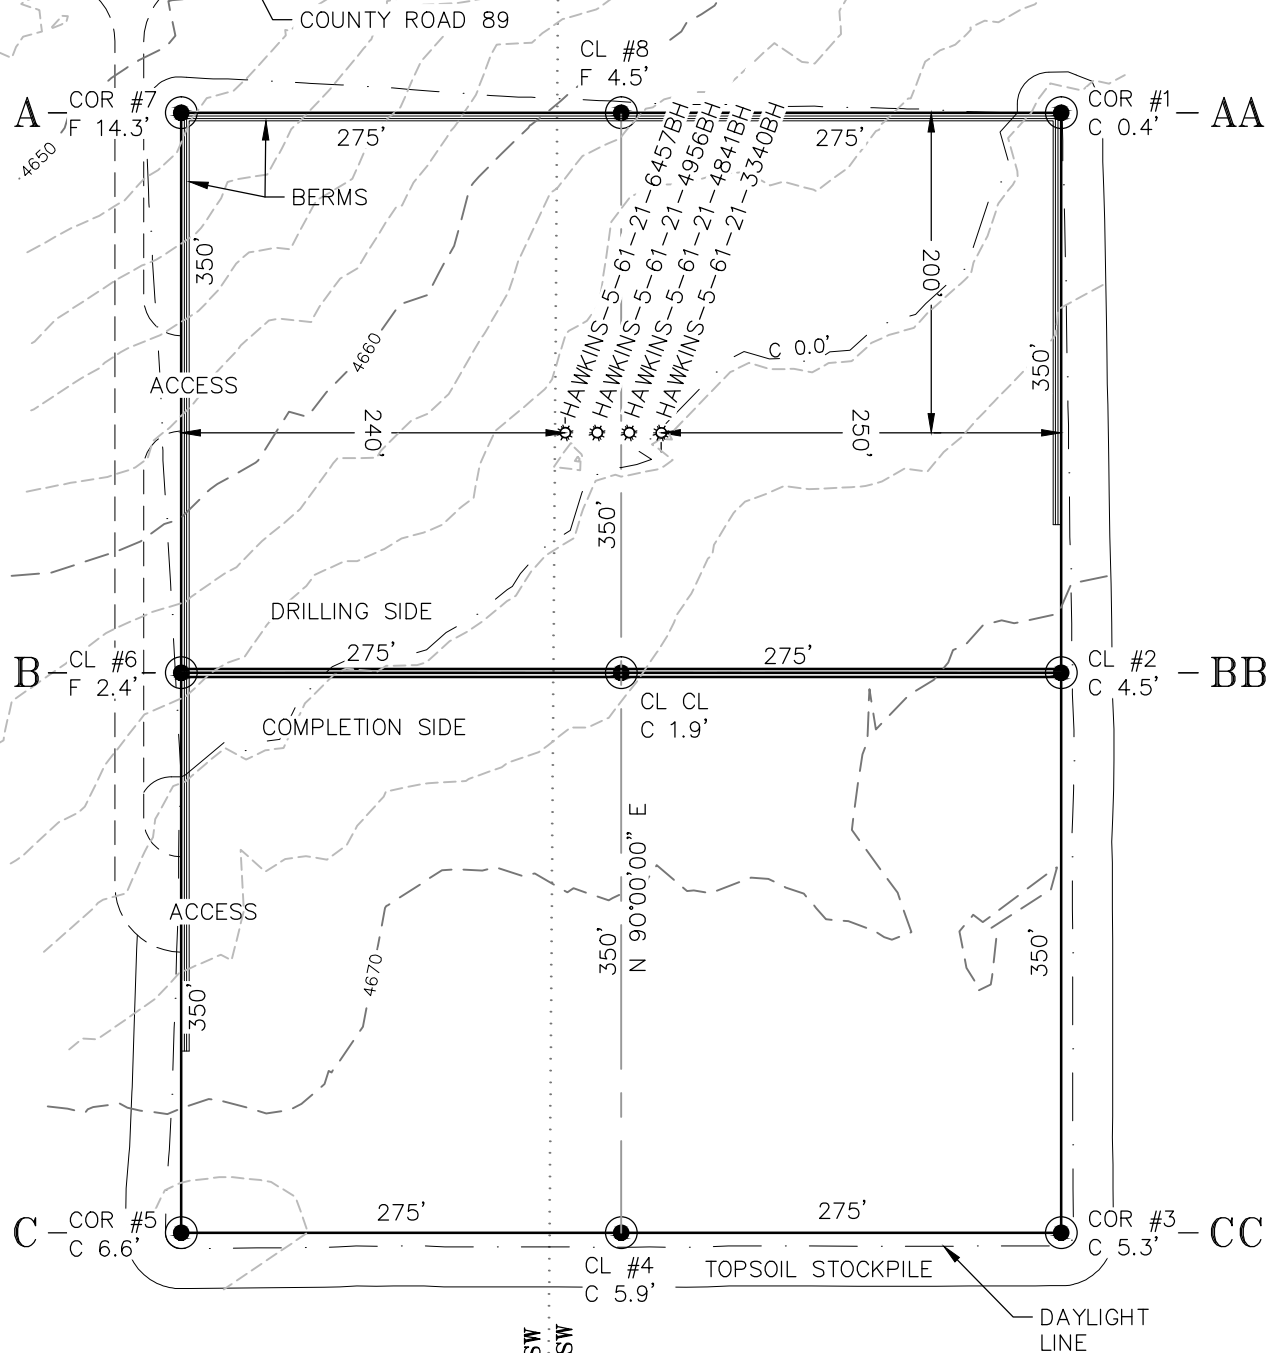

ESTIMATED DIRT QUANTITIES

ITEM	CUT	FILL	TOPSOIL	EXCESS
PAD	34879	19467	15004	408

NOTES:

- 1) TOPSOIL VOLUME BASED ON 12" TOPSOIL DEPTH. BERM TOPSOIL AROUND DAYLIGHT LINE.
- 2) WELL SPACING IS 20' ON CENTER.
- 3) 1-1/2:1 SIDESLOPES UNLESS OTHERWISE NOTED.
- 4) CONTOUR INTERVAL IS 2 FEET.



ECLIPSE
Surveying, Inc.

230 MAIN STREET, FORT MORGAN, CO 80701
(970) 370-2263

REV. DATE: ----

SCALE:

1" = 120'

DATE:

5/24/13

SHEET:

2 OF 8

PROJECT:

HAWKINS


DFT:

JAO



Bill Barrett Corporation

*HAWKINS 5-61-21 PAD
GRADING PLAN & PAD LAYOUT*

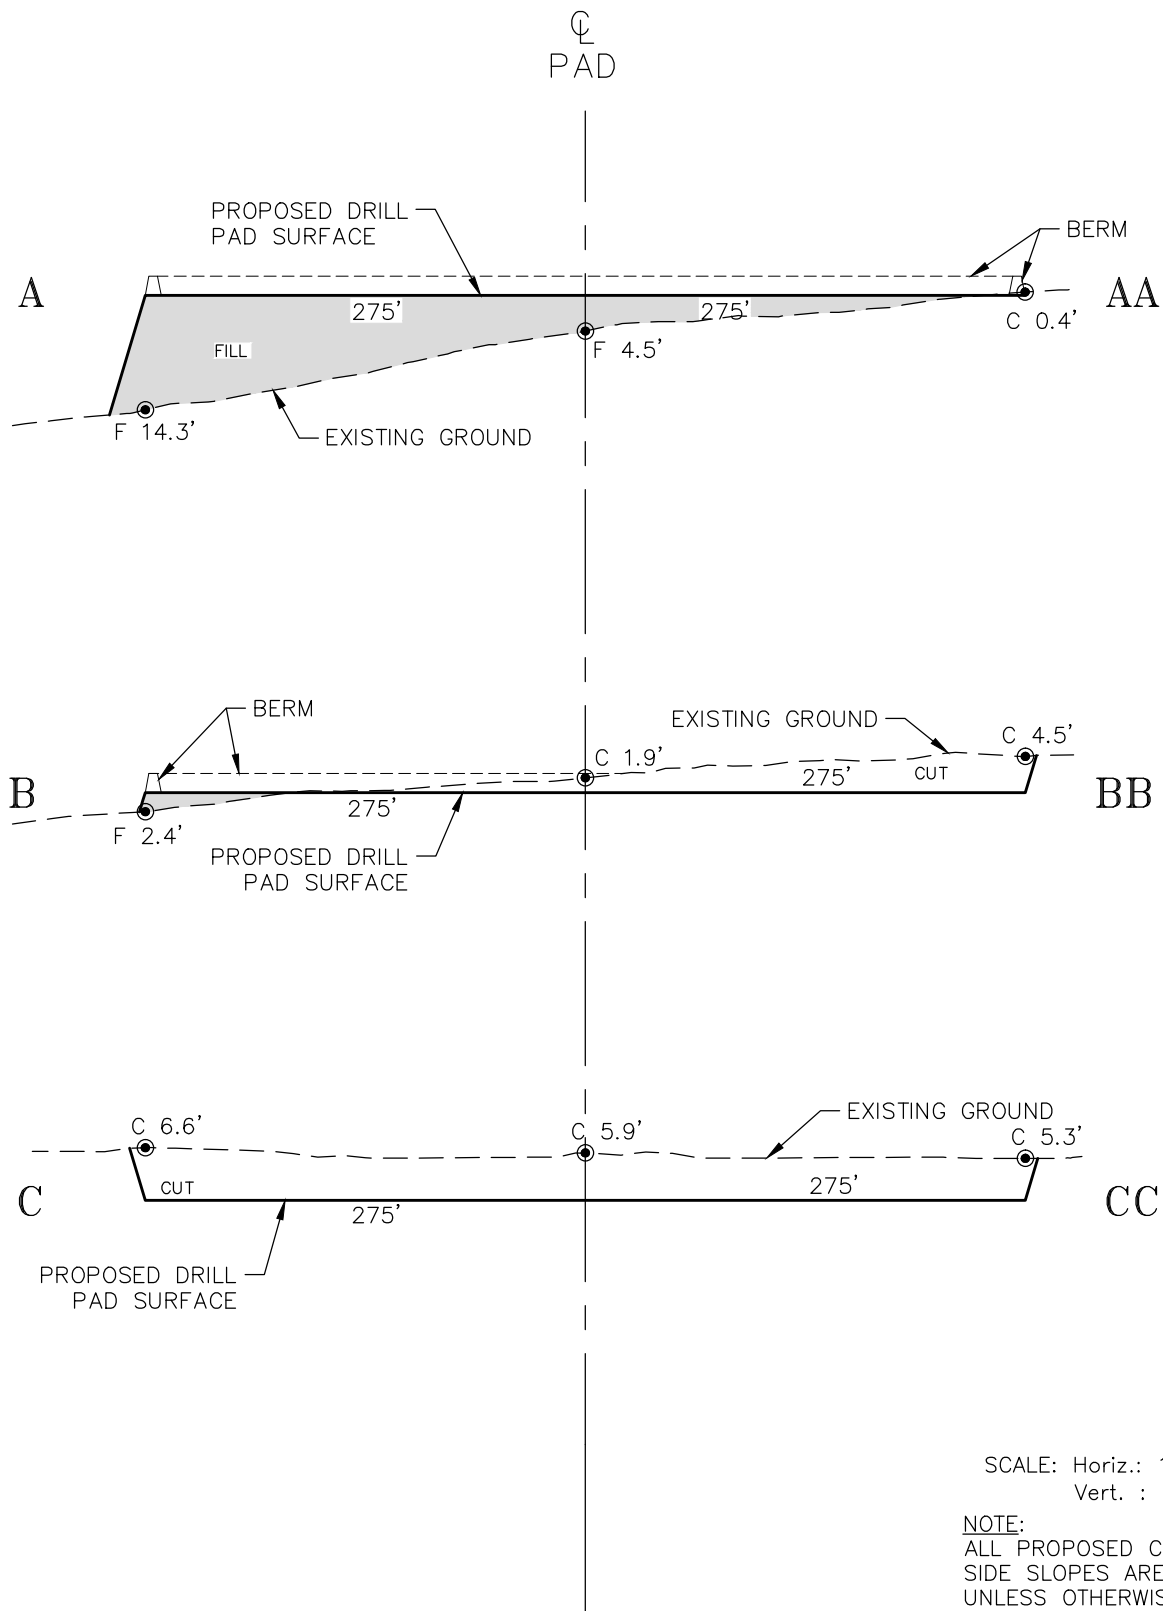

SCALE: Horiz.: 1" = 120'
Vert. : 1" = 30'

NOTE:
ALL PROPOSED CUT AND FILL
SIDE SLOPES ARE AT 1.5:1
UNLESS OTHERWISE NOTED.



ECLIPSE
Surveying, Inc.


230 MAIN STREET, FORT MORGAN, CO 80701
(970) 370-2263

REV. DATE: ----
SCALE: 1" = 120'
DATE: 5/24/13
SHEET: 3 OF 8
PROJECT: HAWKINS
DFT: JAO



Bill Barrett Corporation

HAWKINS 5-61-21 PAD
DRILL PAD CROSS SECTIONS

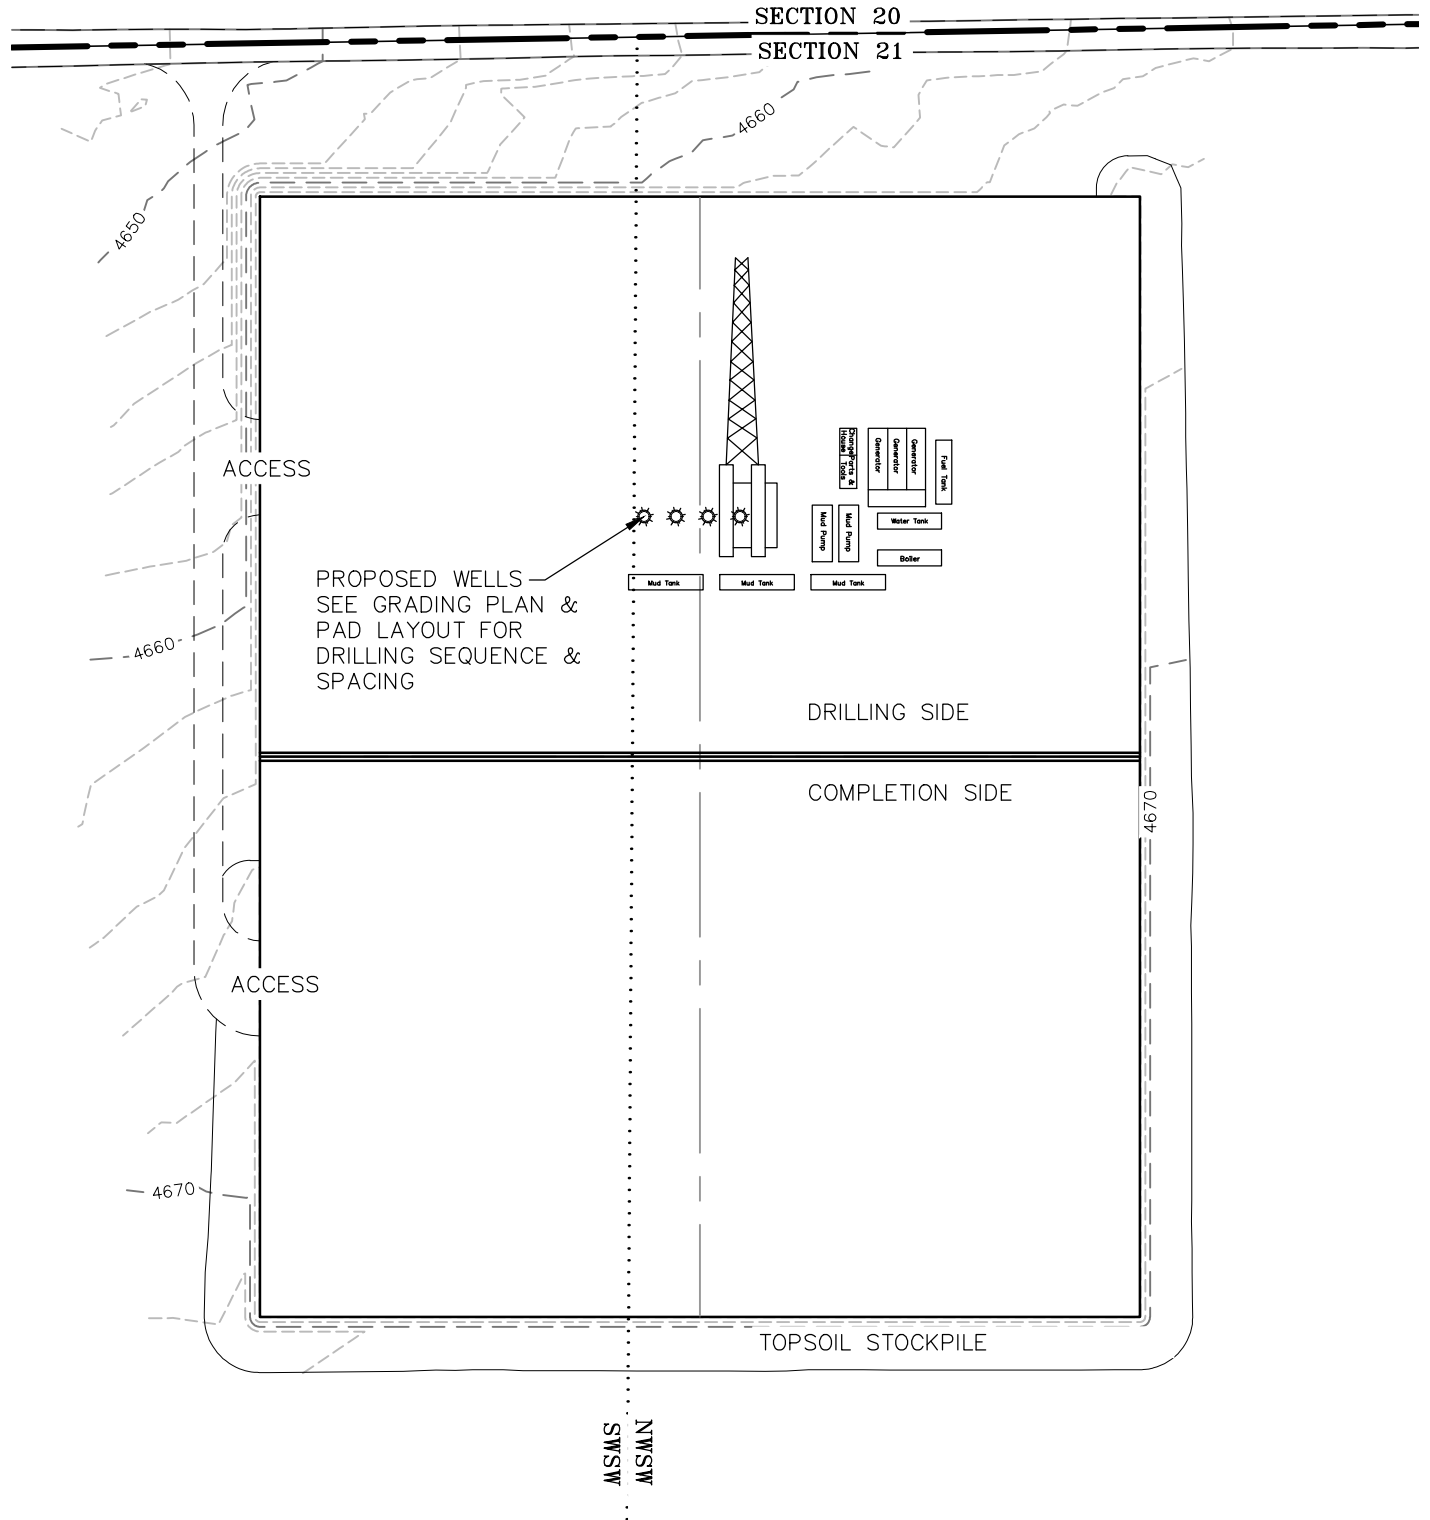

ECLIPSE
Surveying, Inc.

230 MAIN STREET, FORT MORGAN, CO 80701
(970) 370-2263

REV. DATE: ----
SCALE: 1" = 120'
DATE: 5/24/13
SHEET: 4 OF 8
PROJECT: HAWKINS
DFT: JAO



Bill Barrett Corporation

*HAWKINS 5-61-21 PAD
DRILL RIG LAYOUT*