



GREAT WESTERN OIL & GAS COMPANY

SITE PLAN FOR

SCHMUNK 31 OFF-SITE TANK PAD  
SECTION 31, T7N, R65W, 6th. P.M.  
1665' FNL 1357' FEL

FIGURE #1

SCALE: 1" = 50'  
DATE: 01-17-13  
DRAWN BY: H.K.W.

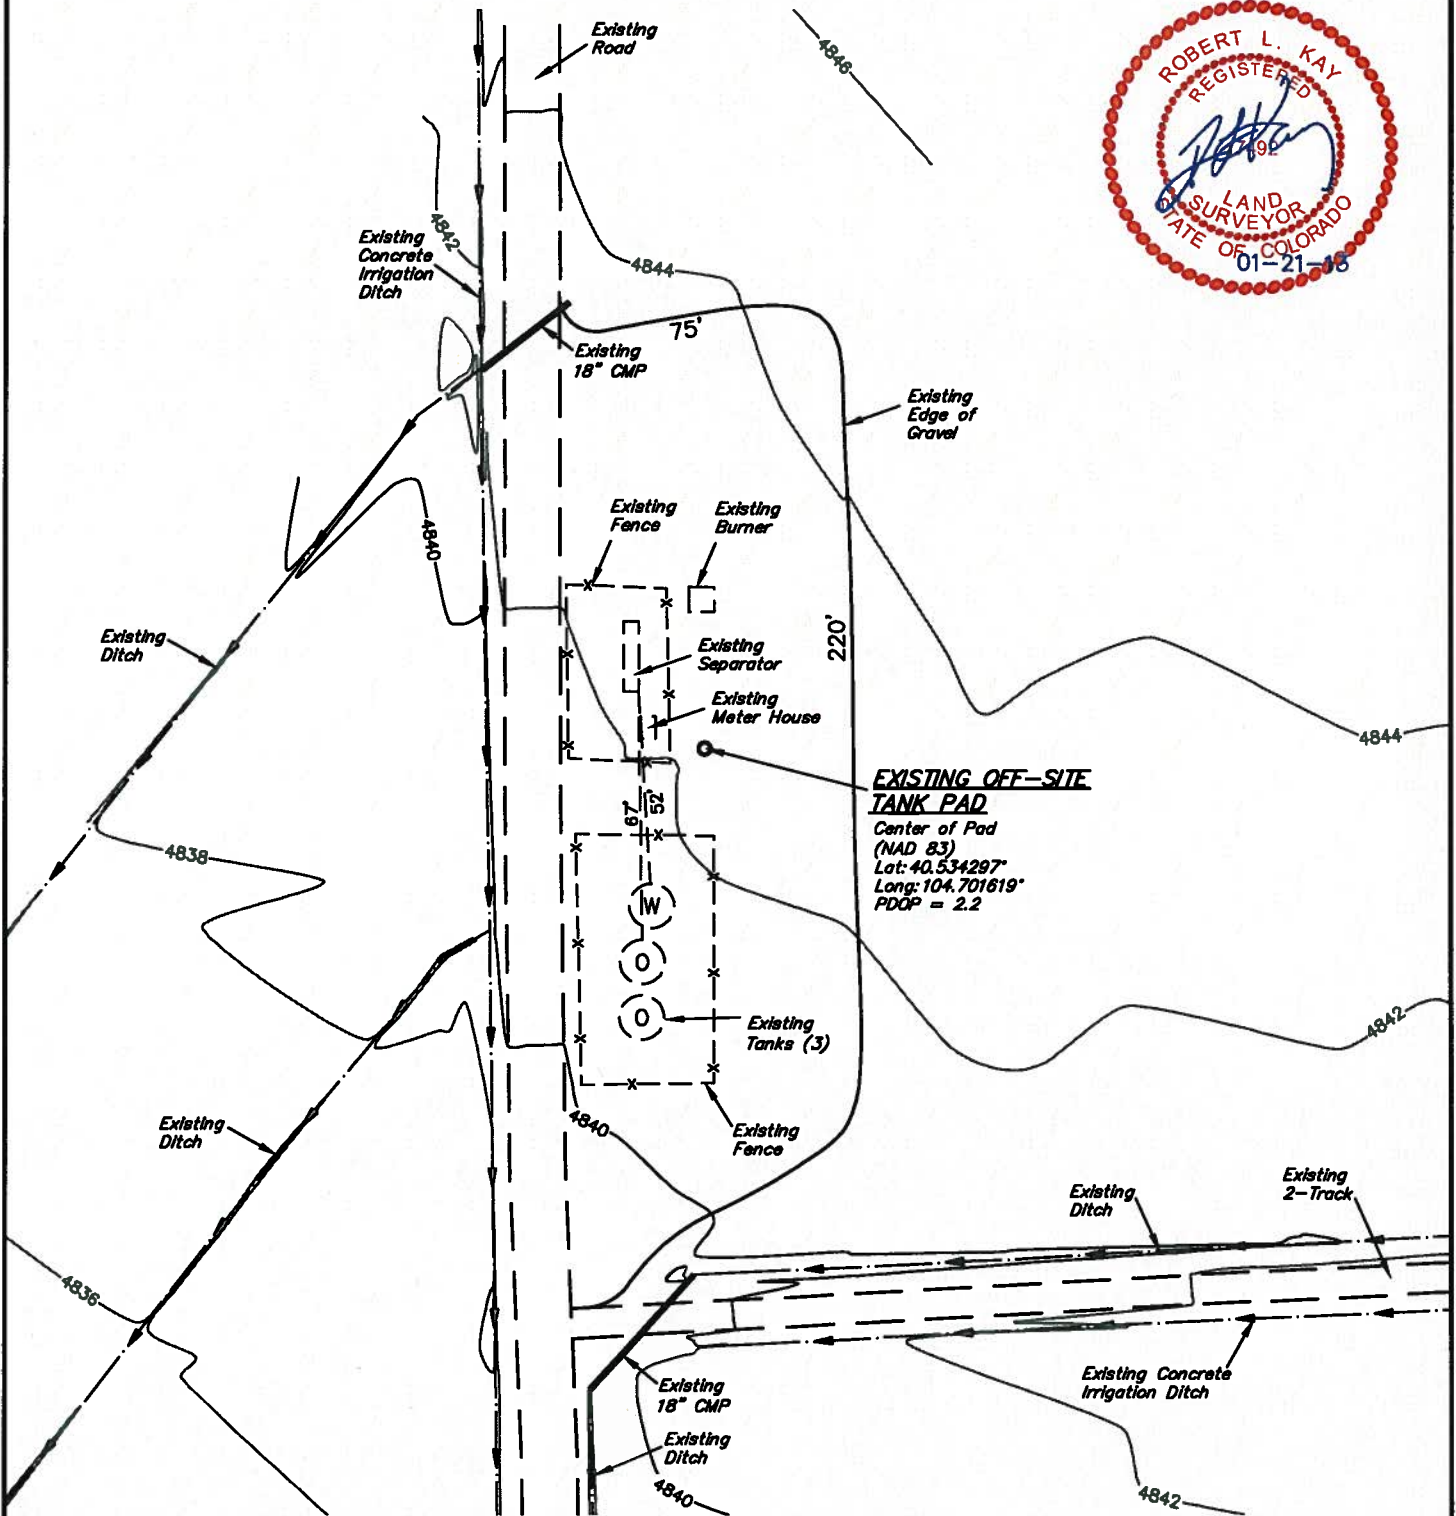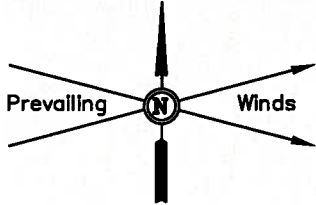

**EXISTING OFF-SITE TANK PAD**  
Center of Pad  
(NAD 83)  
Lot: 40.534297°  
Long: 104.701619°  
PDOP = 2.2

APPROXIMATE ACREAGES

EXISTING OFF-SITE TANK PAD DISTURBANCE = ±0.437 AC.

EXISTING FINISHED GRADE ELEV. AT TANK PAD CENTER = 4842'

UINTAH ENGINEERING & LAND SURVEYING  
85 So. 200 East • Vernal, Utah 84078 • (435) 789-1017