


FRAM OPERATING, LLC

SITE PLAN - MANSUR 33-4-D

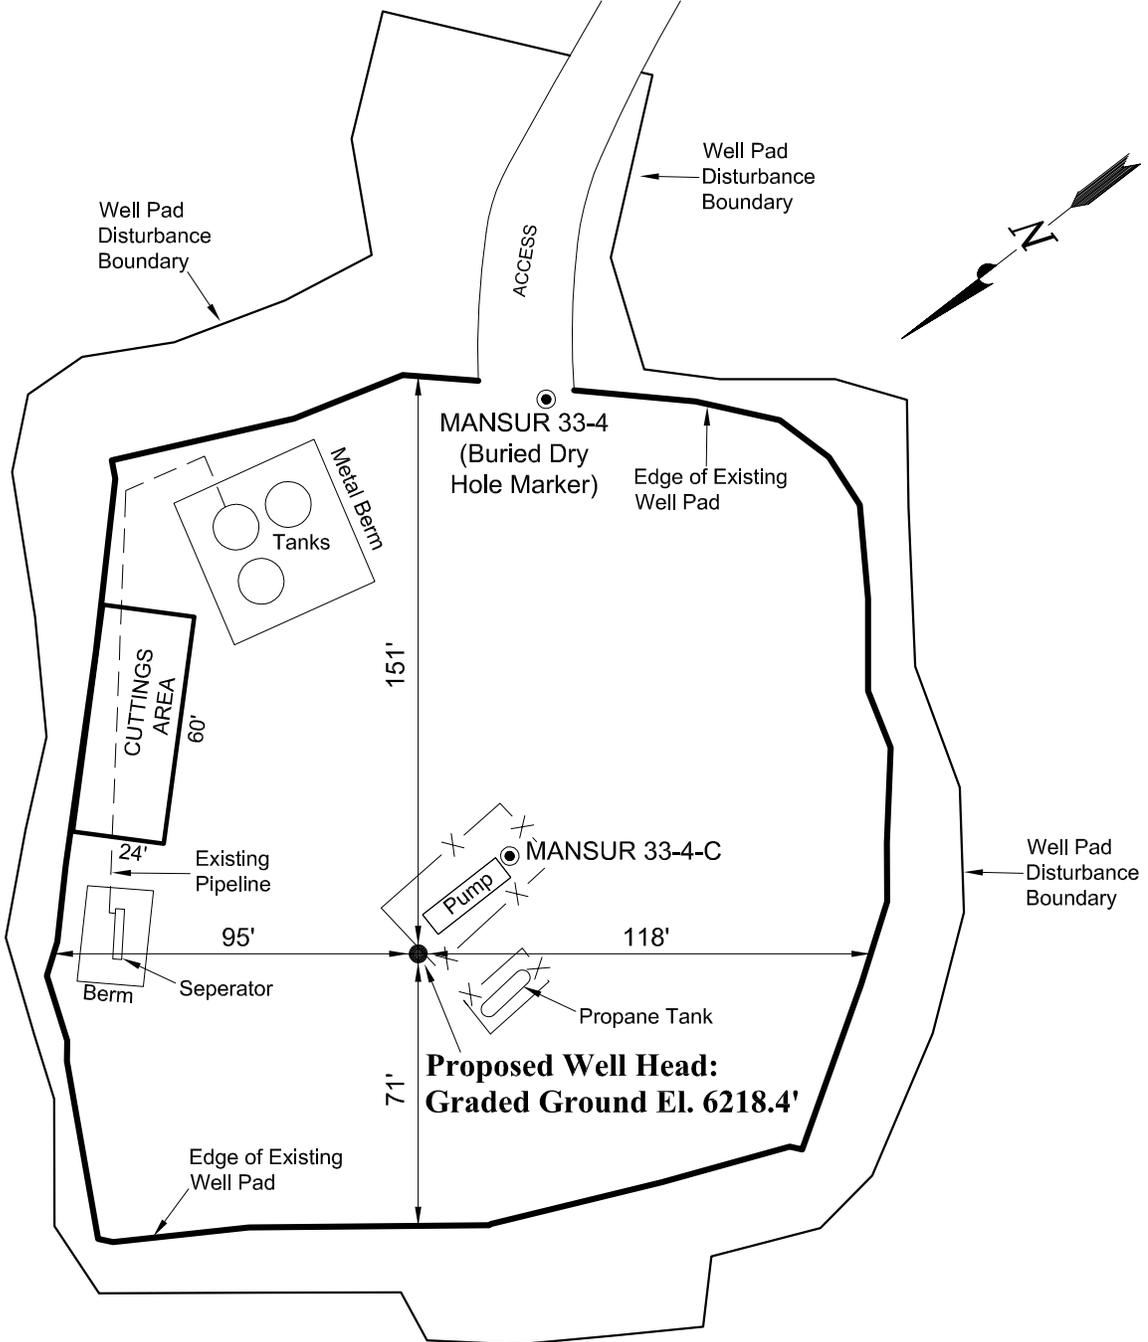

Section 33, T12S, R97W, 6th P.M.		Qtr/Qtr Location: LOT 8		Footage Location: 1838' FNL & 611' FEL	
Date Surveyed: 3-28-14	Date Drawn: 4-1-14	Date Last Revision:	TIMBERLINE ENGINEERING & LAND SURVEYING, INC. 209 NORTH 300 WEST - VERNAL, UTAH 84078	(435) 789-1365	SHEET 9 OF 14
Surveyed By: A.F.	Drawn By: M.W.W.	Scale: 1" = 50'			