


SW1/4, SEC. 29, T12N, R65W
NW1/4, SEC. 32, T12N, R65W

NOTE:


- EXISTING UTILITIES DISPLAYED ON THE GRADING PLAN ARE FOR REFERENCE PURPOSES ONLY. PRIOR TO CONSTRUCTION OR EARTHWORK, CONTRACTOR WILL BE RESPONSIBLE TO CALL FOR LOCATES: (800) 922-1987
- CONSTRUCT DIVERSION DITCHES OR BERMS AS NEEDED TO FACILITATE DRAINAGE AND MINIMIZE POTENTIAL FOR PONDING ON THE WELL PAD.

WELL PAD - RESOLUTION FED 12-65-29-20NH DESIGN SUMMARY		WELL PAD LEGEND	
WELL PAD QUANTITIES AND DESIGN PARAMETERS EXISTING GRADE @ CENTER OF WELL PAD = 5951.7' FINISHED GRADE ELEVATION = 5947.6' CUT SLOPES = 2:1 FILL SLOPES = 2:1 SHRINKAGE FACTOR = 1.15 SWELL FACTOR = 1.00 GRADED WELL PAD SURFACE AREA = 6.92 ACRES TOTAL WELL PAD AREA = 7.63 ACRES TOTAL DISTURBANCE AREA = 8.62 ACRES		WELL PAD QUANTITIES TOTAL CUT FOR WELL PAD = 28,957 C.Y. TOTAL FILL FOR WELL PAD = 28,957 C.Y. TOPSOIL @ 6" DEPTH = 6,156 C.Y. EXCESS MATERIAL = 0 C.Y.	
WELL PAD - RESOLUTION FED 12-65-29-20NH			
WELL PAD - LOCATION LAYOUT RESOLUTION FED 12-65-29-20NH & RESOLUTION FED 12-65-29-20-2NH LOCATED IN SECTION 29 T12N, R65W, 6TH P.M. WELD COUNTY, COLORADO			
Anadarko E&P Onshore LLC 1099 18th Street Denver, Colorado 80202			
LOVELAND OFFICE 1635 Foxtrail Drive, Suite 204 Loveland, Colorado 80538 Phone 970-776-4331		HORIZONTAL 0 50' 100' 1" = 100'	
SHERIDAN OFFICE 1095 Saberton Avenue Sheridan, Wyoming 82801 Phone 307-674-0609		2' CONTOURS	
SCALE: 1"=100'		DATE: 1/26/15	
REVISED:		MDZ 2/3/15	
		SHEET NO: 1 1 OF 2	

K:\ANADARKO\2014\2014_52_RESOLUTION_PROSPECT_WELLS_CO\DWG\GRADING PLANS\RESOLUTION 12-65-29-20\RESOLUTION FED 12-65-29-20PH05.dwg, 2/3/2015 5:30:22 PM, ryan

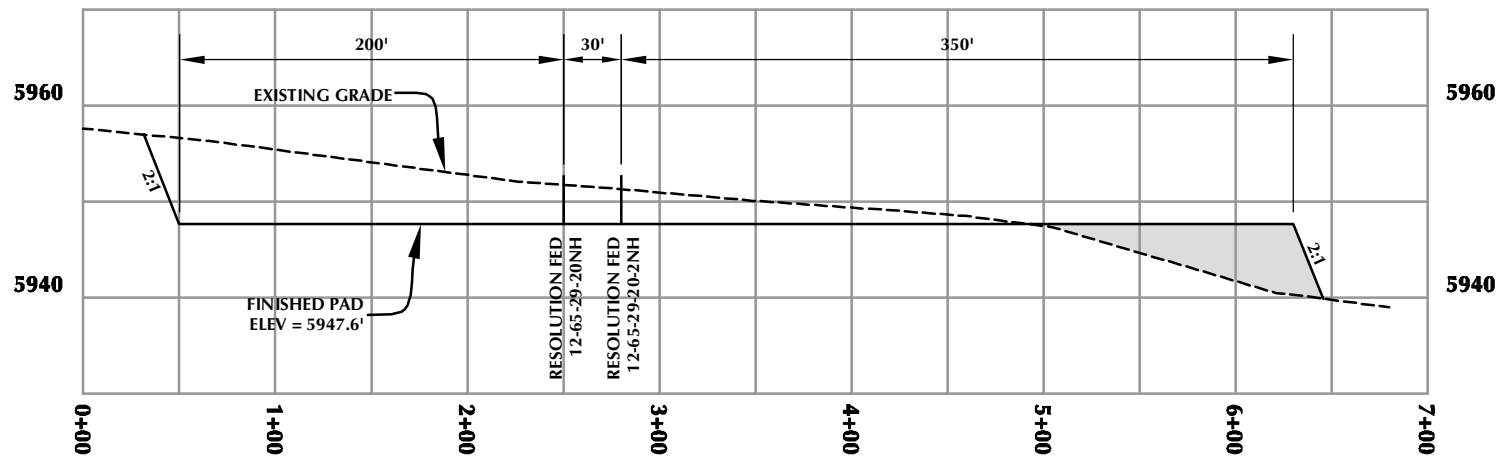

CROSS SECTION A-A'

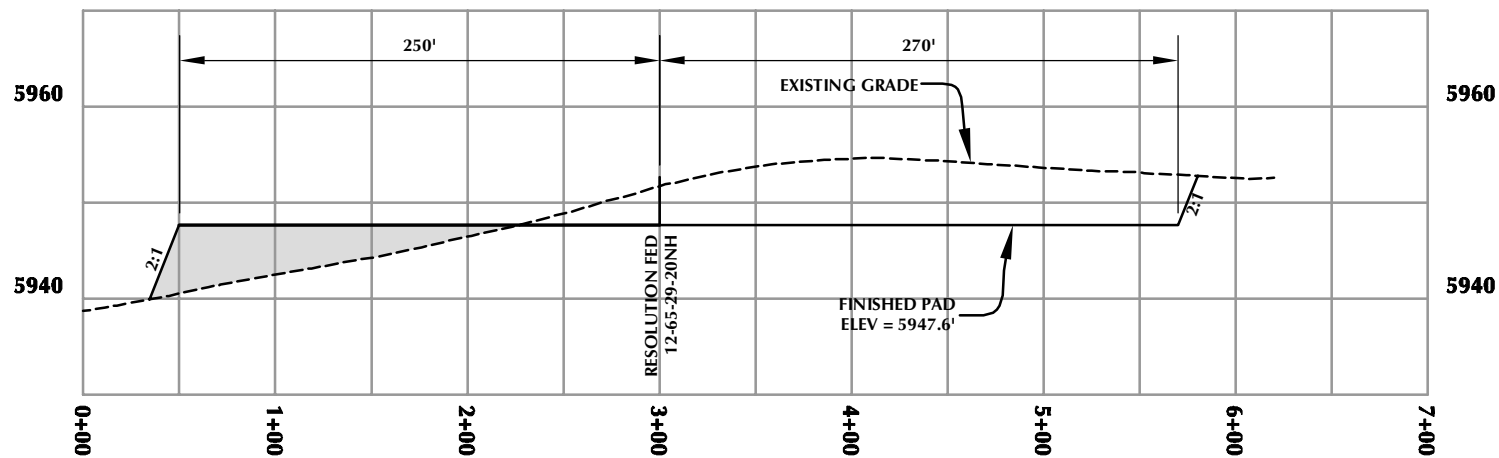

CROSS SECTION B-B'

WELL PAD - RESOLUTION FED 12-65-29-20NH

WELL PAD - CROSS SECTIONS
RESOLUTION FED 12-65-29-20NH &
RESOLUTION FED 12-65-29-20-2NH
LOCATED IN SECTION 29
T12N, R65W, 6TH P.M.
WELD COUNTY, COLORADO

Anadarko E&P
Onshore LLC
1099 18th Street
Denver, Colorado 80202



LOVELAND OFFICE
1635 Foxtrail Drive, Suite 204
Loveland, Colorado 80538
Phone 970-776-4331

SHERIDAN OFFICE
1095 Saberton Avenue
Sheridan, Wyoming 82801
Phone 307-674-0609

HORIZONTAL 0 50' 100' 1" = 100'
VERTICAL 0 10' 20' 1" = 20'

SCALE: 1"=100'	DATE: 1/26/15	SHEET NO:
REVISED:	MDZ 2/3/15	2 OF 2