



K:\ANADARKO\2013\2013\_02\_WATTEBERG GRADING PLANS\DOCHEFF 12N-13HZ FAC LAY AREA\img\_10/29/2015 3:14:03 PM.jpg



<p><b>NOTES:</b></p> <p>1. EQUIPMENT PLACEMENT IS APPROXIMATE AND SUBJECT TO MINOR MODIFICATION DUE TO SPECIFIC CIRCUMSTANCES.</p>	<p><b>DATA SOURCES:</b></p> <ul style="list-style-type: none"><li>- AERIAL COURTESY OF ESRI, INC.</li><li>- WATER WELLS COURTESY OF COLORADO DIVISION OF WATER RESOURCES</li></ul>	<p><b>LOVELAND OFFICE</b> 1635 Foxtrail Drive, Suite 204 Loveland, Colorado 80538 Phone 970-776-4331</p> <p><b>SHERIDAN OFFICE</b> 1095 Saberton Avenue Sheridan, Wyoming 82801 Phone 307-674-0609</p> <p><b>CONSULTING, LLC</b></p>	<p><b>Anadarko</b> Petroleum Corporation 1099 18th Street Denver, CO 80202</p>	<p><b>SCALE:</b> 1" = 200' <b>DATE SURVEYED:</b> 4/24/14 <b>DATE:</b> 10/29/15 <b>DRAFTER:</b> JFE <b>REVISED:</b></p>	<p><b>FACILITY LAYOUT AERIAL</b> <b>DOCHEFF 12N-13HZ</b> <b>LOCATED IN SECTION 14, T3N, R68W, 6TH P.M.</b> <b>WELD COUNTY, COLORADO</b></p>
--	--	--	--	--	---



THIS DRAWING AND THE DESIGN IT COVERS ARE CONFIDENTIAL AND REMAIN THE PROPERTY OF ANADARKO PETROLEUM CORPORATION AND SHALL NOT BE DISCLOSED TO OTHERS OR REPRODUCED IN ANY MANNER OR USED FOR ANY PURPOSE WHATSOEVER EXCEPT BY WRITTEN PERMISSION BY THE OWNER.

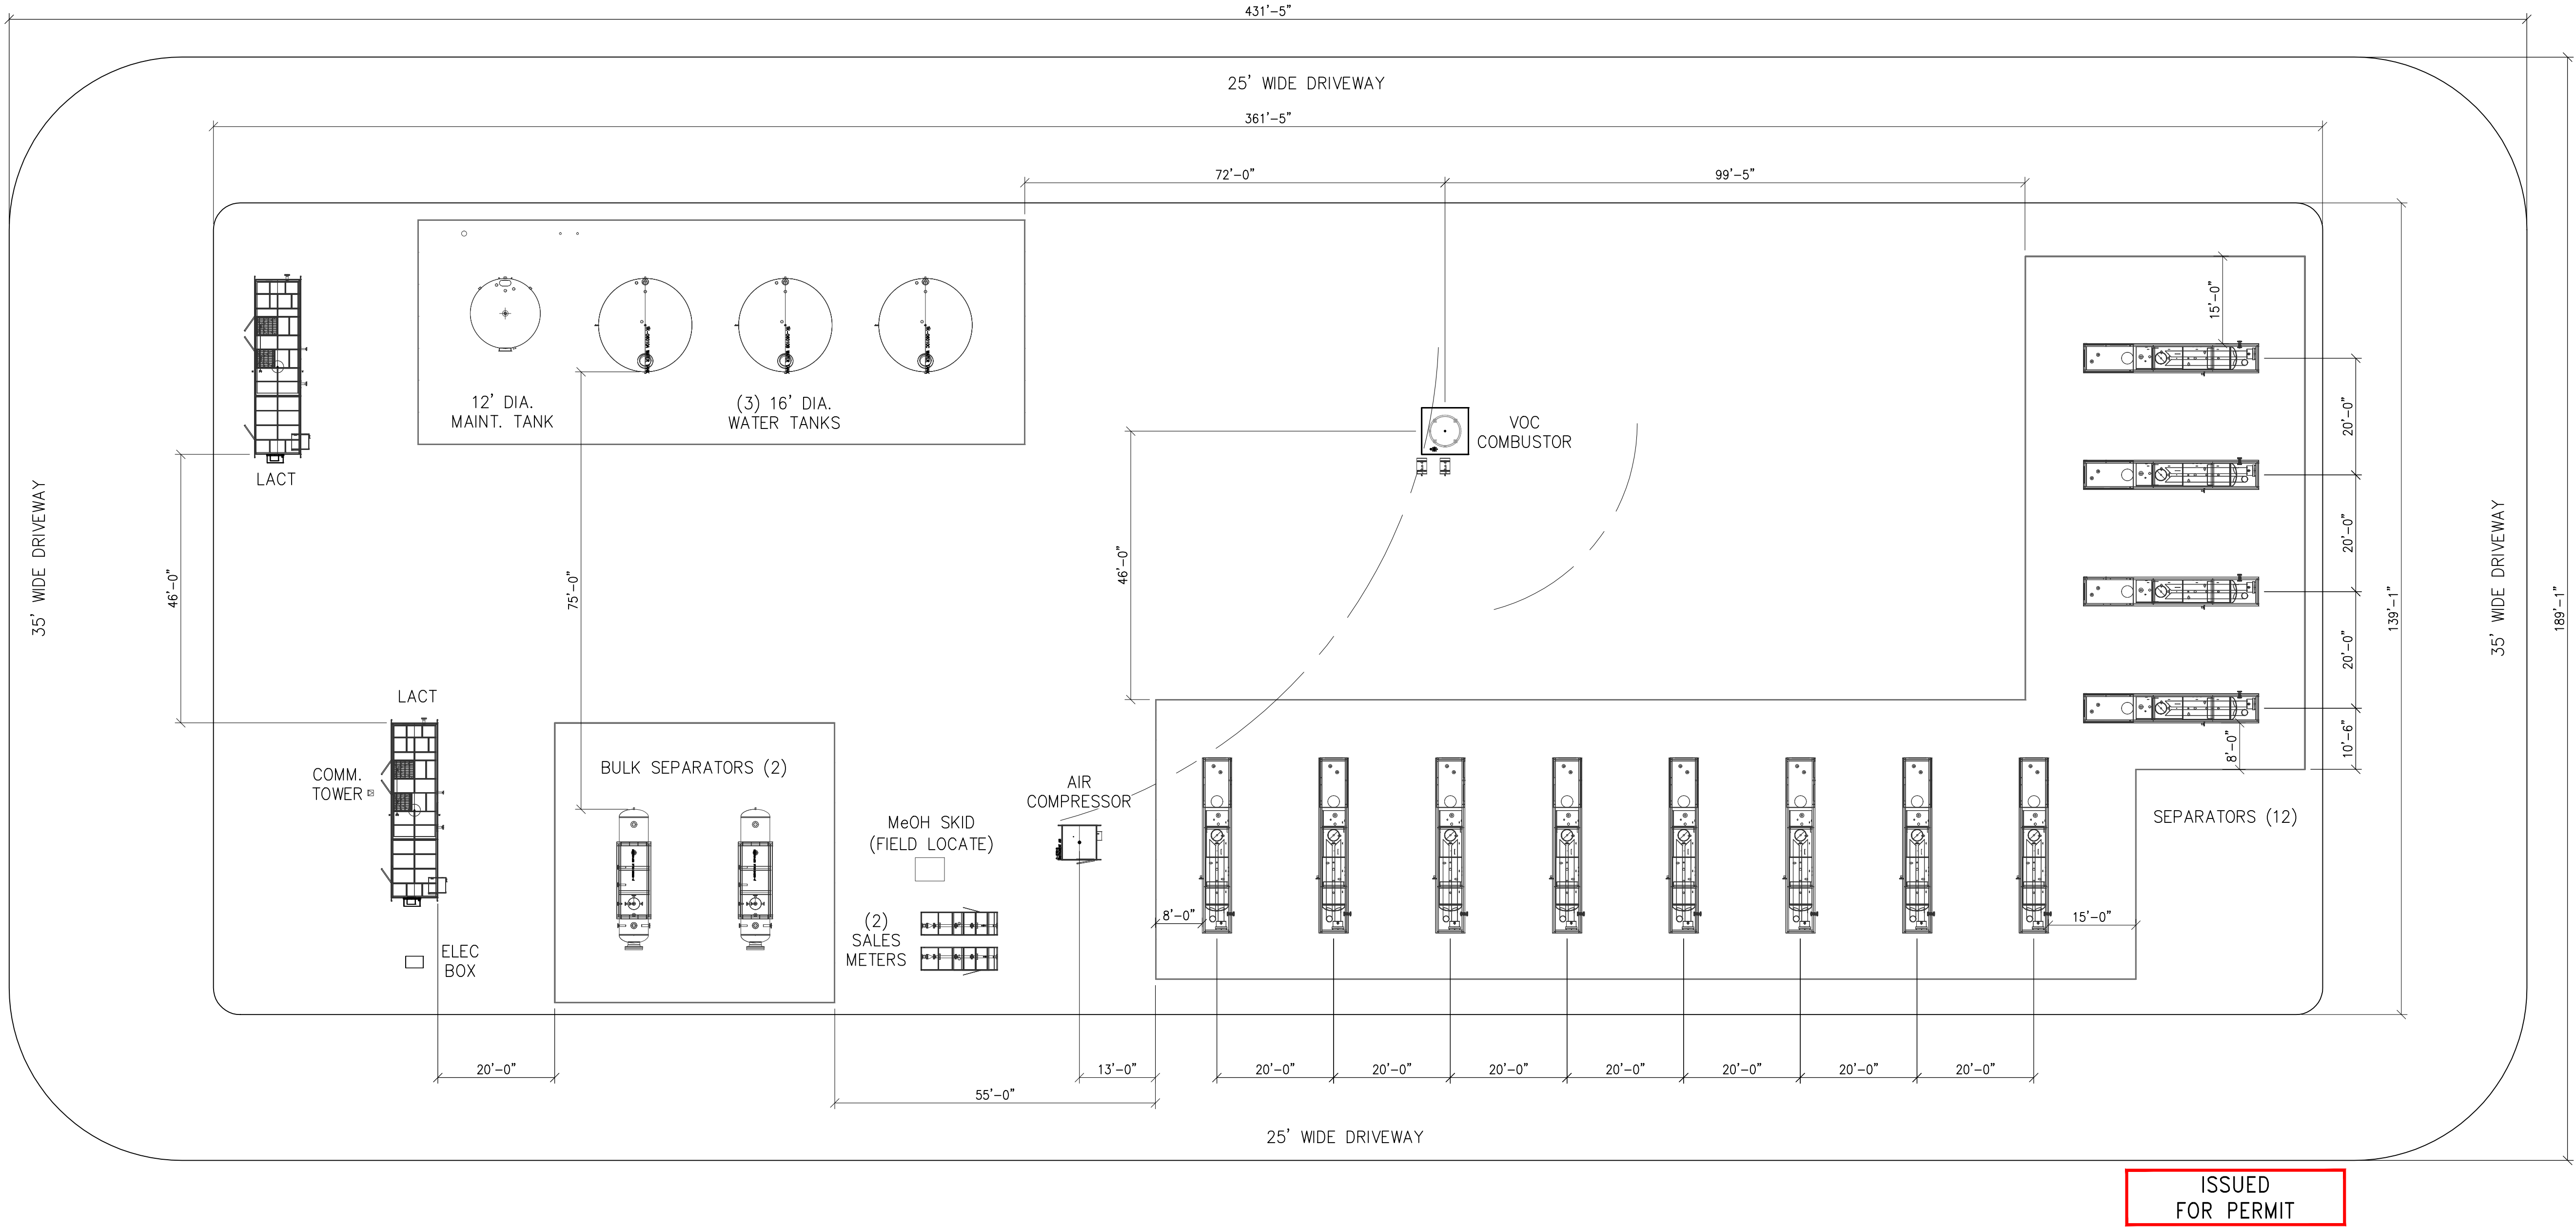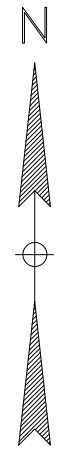

ISSUED  
FOR PERMIT

NOTES:

REFERENCE DRAWINGS			REVISIONS					
			-					
			-					
			-					
			-					
			-					
			-					
			0	ISSUED FOR PERMIT	CRG	10/16/15	RWG	10/16/15
DWG. NO.	TITLE	NO.	DESCRIPTION	BY	DATE	CHK.	DATE	APPR.
								10/16/15



DOCHEFF 12-13 HZ

PERMIT PLOT PLAN  
PRODUCTION FACILITY  
W/ EQUIPMENT LOCATIONS

DRAWN BY: GRT	CREATION DATE: 9/23/15	AFE No.:-
APPROVED: JTK	APPR. DATE: -	
	DWG. No.:	
SCALE: 1/16"= 1'-0"	14081-DOCH-C02-1000	SHEET No. 1 OF 2