


WELL PAD - RESOLUTION 12-65-25-25-6NH DESIGN SUMMARY

WELL PAD QUANTITIES AND DESIGN PARAMETERS
 EXISTING GRADE @ CENTER OF WELL PAD = 5850.2'
 FINISHED GRADE ELEVATION = 5844.8'
 CUT SLOPES = 2:1
 FILL SLOPES = 2:1
 SHRINKAGE FACTOR = 1.15
 SWELL FACTOR = 1.00
 GRADED WELL PAD SURFACE AREA = 6.92 ACRES
 TOTAL WELL PAD AREA = 7.81 ACRES
 TOTAL DISTURBANCE AREA = 8.72 ACRES

WELL PAD QUANTITIES
 TOTAL CUT FOR WELL PAD = 33,048 C.Y.
 TOTAL FILL FOR WELL PAD = 33,048 C.Y.
 TOPSOIL @ 6" DEPTH = 6,303 C.Y.
 EXCESS MATERIAL = 0 C.Y.

WELL PAD LEGEND

	EXISTING WELL LOCATION
	PROPOSED WELL LOCATION
	EXISTING CONTOURS (2' INTERVAL)
	PROPOSED CONTOURS (2' INTERVAL)
	EXISTING PIPELINE
	PROPOSED PIPELINE
	EXISTING FENCE
	DIVERSION DITCH AND/OR BERM

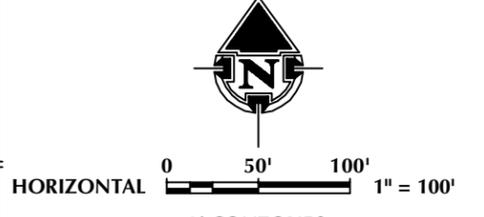

WELL PAD - RESOLUTION 12-65-25-25-6NH

WELL PAD - LOCATION LAYOUT
 RESOLUTION 12-65-25-25-6NH,
 RESOLUTION 12-65-25-25-6CH &
 RESOLUTION 12-65-25-25-7NH
 LOCATED IN SECTION 25
 T12N, R65W, 6TH P.M.
 WELD COUNTY, COLORADO

**Anadarko E&P
 Onshore LLC**
 1099 18th Street
 Denver, Colorado 80202




LOVELAND OFFICE
 1635 Foxtrail Drive, Suite 204
 Loveland, Colorado 80538
 Phone 970-776-4331

SHERIDAN OFFICE
 1095 Saberton Avenue
 Sheridan, Wyoming 82801
 Phone 307-674-0609


SCALE: 1"=100'	DATE: 12/3/15	SHEET NO:
REVISED:		1

K:\ANADARKO\2014\2014_57_RESOLUTION_PROSPECT_WELLS_CO\DWG\GRADING PLANS\RESOLUTION 12-65-25-25-24\RESOLUTION 12-65-25-25-25-6NH.DWG 12/10/2015 2:46:10 PM 1/9/15

K:\ANADARKO\2014\1412014_52_RESOLUTION_PROSPECT_WELLS_CO\DWG\GRA\PLANS\RESOLUTION_12-65-25-25-6NH.dwg, 12/8/2015 8:11:40 AM, cody

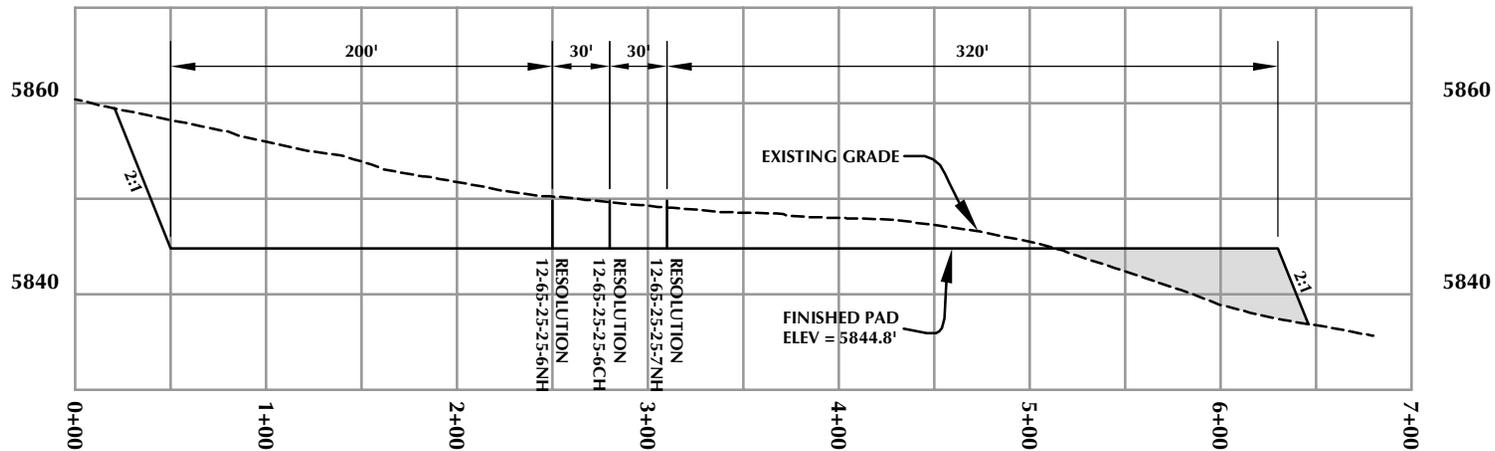

CROSS SECTION A-A'

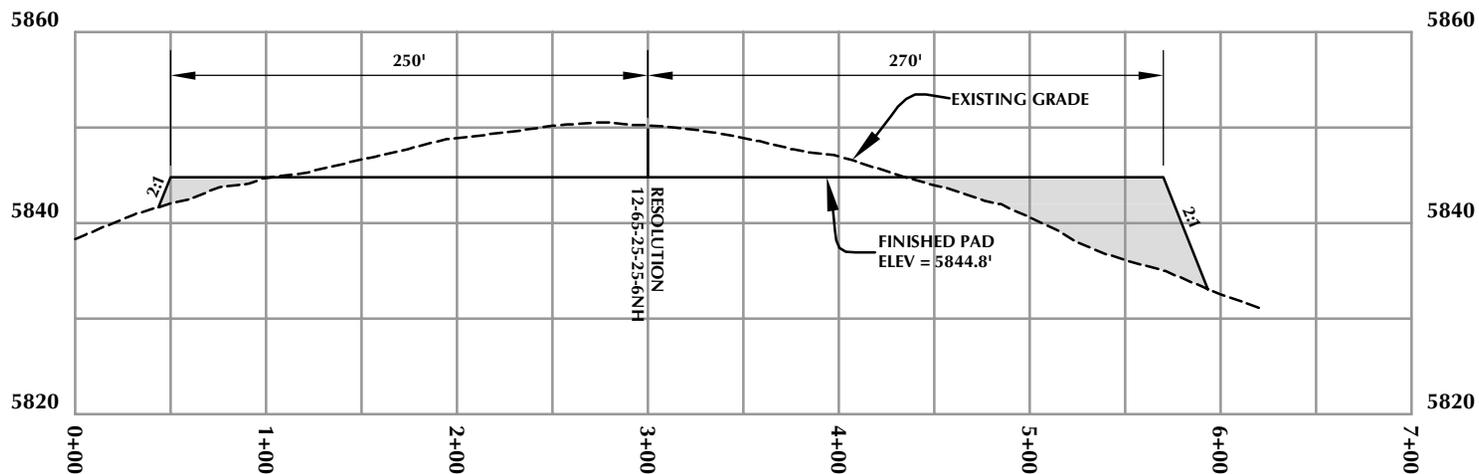

CROSS SECTION B-B'

WELL PAD - RESOLUTION 12-65-25-25-6NH

WELL PAD - CROSS SECTIONS
 RESOLUTION 12-65-25-25-6NH,
 RESOLUTION 12-65-25-25-6CH &
 RESOLUTION 12-65-25-25-7NH
 LOCATED IN SECTION 25
 T12N, R65W, 6TH P.M.
 WELD COUNTY, COLORADO


**Anadarko E&P
 Onshore LLC**
 1099 18th Street
 Denver, Colorado 80202



CONSULTING, LLC

LOVELAND OFFICE
 1635 Foxtrail Drive, Suite 204
 Loveland, Colorado 80538
 Phone 970-776-4331

SHERIDAN OFFICE
 1095 Saberton Avenue
 Sheridan, Wyoming 82801
 Phone 307-674-0609

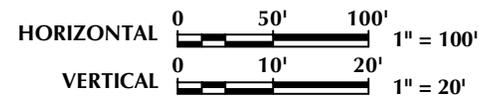

SCALE: 1"=100'

DATE: 12/3/15

SHEET NO:

REVISED:

2

2 OF 2