

FACILITY INFORMATION FOR PERMITTING

| | |
|-------------------------------|---------------------------------|
| 2A WELL NAME: | Docheff 12N-13HZ |
| PAD NAME: | Docheff 11-14HZ, 19-14HZ |
| MIDSTREAM/FACILITIES CONTACT: | |
| DATE: | 3/31/2016 |

FACILITIES

Indicate the number of each type of oil and gas facility planned on location:

| | | | | | | | | | |
|----------------------|----------|----------------------|-----------|----------------------|----------|-----------------|----------|---|----------|
| Wells | 6 | Oil Tanks | | Condensate Tanks | 1 | Water Tanks | 3 | Buried Produced Water Vaults | |
| Drilling Pits | | Production Pits | | Special Purpose Pits | | Multi-Well Pits | | Temporary Large Volume Above Ground Tanks | |
| Pump Jacks | | Separators | 14 | Injection Pumps | | Cavity Pumps | | Gas Compressors | |
| Gas or Diesel Motors | | Electric Motors | | Electric Generators | | Fuel Tanks | | LACT Unit | 2 |
| Dehydrator Units | | Vapor Recovery Units | 3 | VOC Combustor | 1 | Flare | | Pigging Station | |

OTHER FACILITIES

Other Facility Type:

Number:

| | |
|--------------|--|
| Flow Lines | |
| Oil Pipeline | |
| Gas Pipeline | |
| | |
| | |



Other Comments for Regulatory Analyst:

K:\ANADARKO\2013\2013_02_WATTEBERG GRADING PLANS\WOG\GRADING PLANS\DOCHEFF 12N-13HZ FAC LAY AERIAL.dwg, 3/31/2016 3:04:47 PM, jke



| | | | | | |
|---|---|---|--|---|--|
| NOTES: 1. EQUIPMENT PLACEMENT IS APPROXIMATE AND SUBJECT TO MINOR MODIFICATION DUE TO SPECIFIC CIRCUMSTANCES. | DATA SOURCES: - AERIAL COURTESY OF ESRI, INC. - WATER WELLS COURTESY OF COLORADO DIVISION OF WATER RESOURCES |  609 CONSULTING, LLC LOVELAND OFFICE 1635 Foxtrail Drive, Suite 204 Loveland, Colorado 80538 Phone 970-776-4331 SHERIDAN OFFICE 1095 Saberton Avenue Sheridan, Wyoming 82801 Phone 307-674-0609 |  Anadarko Petroleum Corporation 1099 18th Street Denver, CO 80202 | SCALE: 1" = 200' DATE SURVEYED: 4/24/14 DATE: 10/29/15 DRAFTER: JFE REVISED: 3/31/16 | FACILITY LAYOUT AERIAL DOCHEFF 12N-13HZ LOCATED IN SECTION 14, T3N, R68W, 6TH P.M. WELD COUNTY, COLORADO |
|---|---|---|--|---|--|

THIS DRAWING AND THE DESIGN IT COVERS ARE CONFIDENTIAL AND REMAIN THE PROPERTY OF ANADARKO PETROLEUM CORPORATION AND SHALL NOT BE DISCLOSED TO OTHERS OR REPRODUCED IN ANY MANNER OR USED FOR ANY PURPOSE WHATSOEVER EXCEPT BY WRITTEN PERMISSION BY THE OWNER.

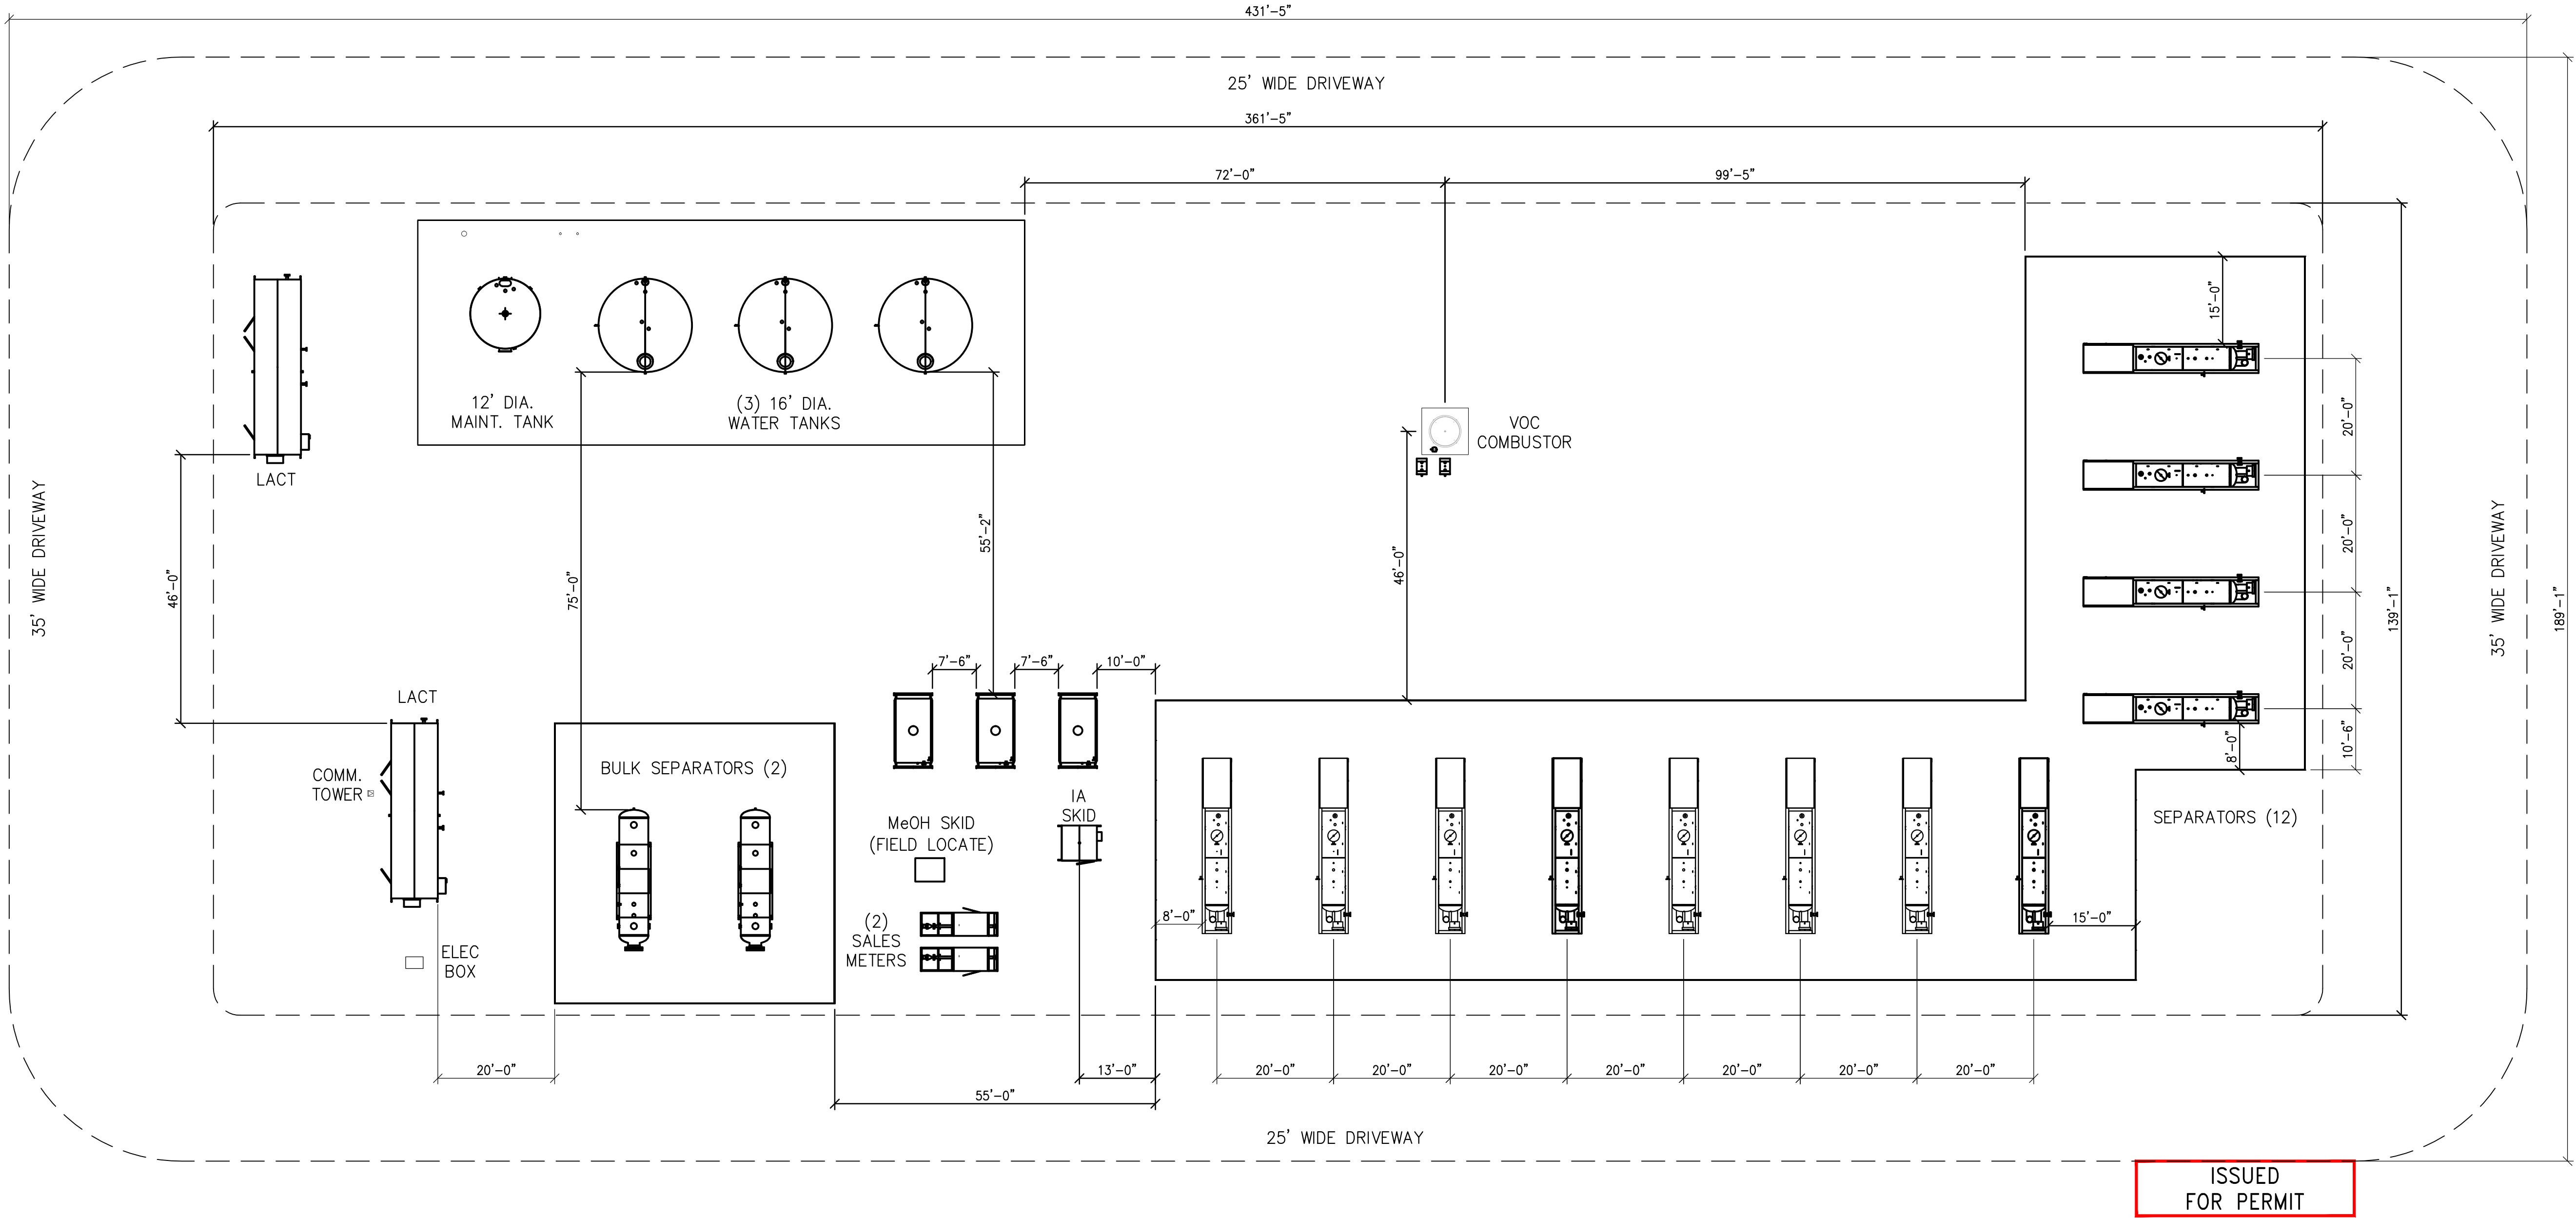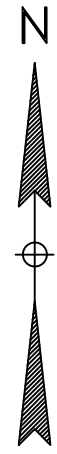

NOTES:

| REFERENCE DRAWINGS | | REVISIONS | | | |
|--------------------|-------|-----------|-------------------|-----|----------|
| | | - | | | |
| | | - | | | |
| | | - | | | |
| | | - | | | |
| | | 1 | ISSUED FOR PERMIT | RWG | 3/31/16 |
| | | 0 | ISSUED FOR PERMIT | CRC | 10/16/15 |
| DWG. NO. | TITLE | NO. | DESCRIPTION | BY | DATE |



DOCHEFF 12-13 HZ

PERMIT PLOT PLAN
PRODUCTION FACILITY
W/ EQUIPMENT LOCATIONS

| | | |
|---------------------|------------------------|-----------|
| DRAWN BY: GRT | CREATION DATE: 9/23/15 | AFE No.:- |
| APPROVED: JTK | APPR. DATE: - | |
| DWG. No.: | X20069-STOR-01-PP-2020 | |
| SCALE: 1/16"= 1'-0" | SHEET No. 1 OF 1 | |