




## CBC PAD 2 PLAT PACKAGE

LOT 4, SIERRA VISTA RANCH SUBDIVISION

NE $\frac{1}{4}$  SE $\frac{1}{4}$ , SECTION 22, T. 6 S., R. 92 W. OF THE 6TH. P.M.  
GARFIELD COUNTY, COLORADO

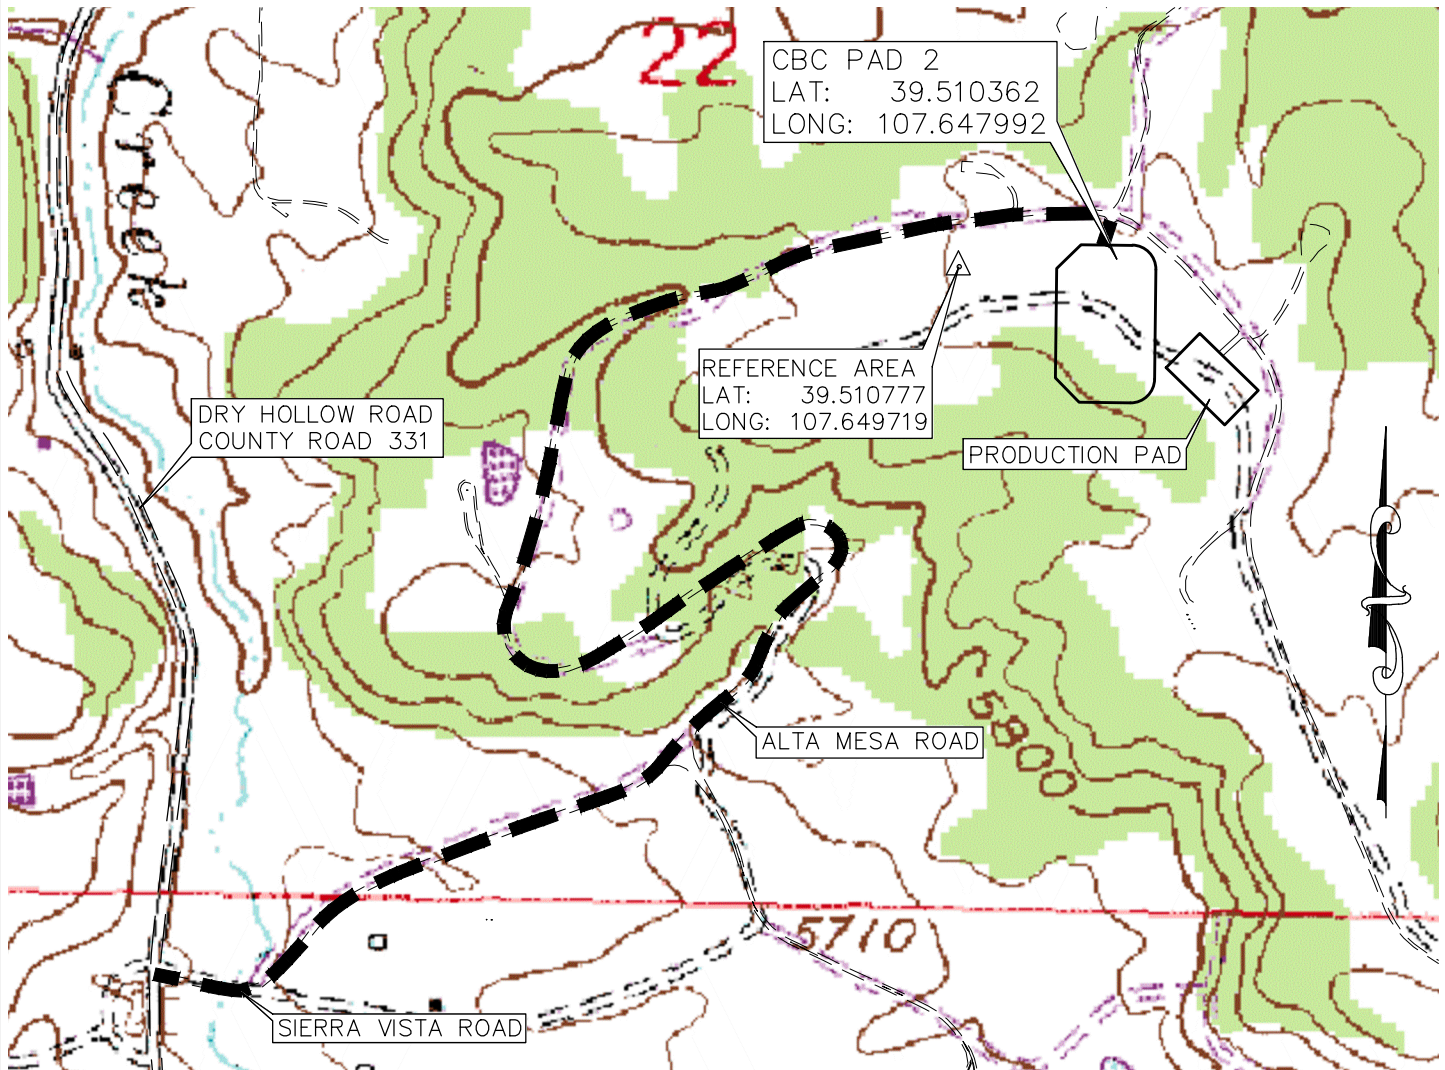

### PLAT PACKAGE TABLE OF CONTENTS

PAGE 1:	COVER SHEET AND REFERENCE AREA
PAGE 2:	GRADING PLAN AND PAD LAYOUT
PAGE 3:	DRILL PAD CROSS SECTIONS
PAGE 4:	DRILL RIG LAYOUT
PAGE 5:	ACCESS AND VICINITY MAP
PAGE 6:	RECLAIMED PAD AND PRODUCTION EQUIPMENT
PAGE 7:	PAD OFFSET FOOTAGES
PAGE 8:	ROAD AND PIPE FOOTAGES



**ECLIPSE**  
Surveying, Inc.

1874 Six Lazy K Rd., New Castle, CO 81647  
(970) 876-5939

REV. DATE:	05/29/15
SCALE:	1" = 600'
DATE:	2/1/12
SHEET:	1 OF 8
PROJECT:	CBC 2
DFT:	JAK



**CBC PAD 2**  
**COVER SHEET AND REFERENCE**