

NOTES:

- EQUIPMENT PLACEMENT IS APPROXIMATE AND SUBJECT TO MINOR MODIFICATION DUE TO SPECIFIC CIRCUMSTANCES.
- FLOWLINE CORRIDOR IS APPROXIMATE AND SUBJECT TO MINOR MODIFICATION DUE TO SPECIFIC CIRCUMSTANCES.

DATA SOURCES:
- AERIAL COURTESY OF ESRI, INC.

609 CONSULTING, LLC

LOVELAND OFFICE
6706 North Franklin Avenue
Loveland, Colorado 80538
Phone 970-776-4331

SHERIDAN OFFICE
1095 Saberton Avenue
Sheridan, Wyoming 82801
Phone 307-674-0609




Anadarko
Petroleum Corporation
1099 18th Street
Denver, CO 80202

SCALE: 1" = 200'
DATE SURVEYED: 9/7/18
DATE: 10/11/18
DRAFTER: DJD
REVISED: 4/25/19

FACILITY LAYOUT AERIAL
DAMORE 5-18HZ
LOCATED IN SECTION 18, T5N, R67W, 6TH P.M.
WELD COUNTY, COLORADO

K:\AMD\001001016_54_PROWANT_T5N_R67W_SEC_18\DWG\PROWANT.DWG, 4/25/2019 10:53:21 AM, shawn

THIS DRAWING AND THE DESIGN IT COVERS ARE CONFIDENTIAL AND REMAIN THE PROPERTY OF ANADARKO PETROLEUM CORPORATION AND SHALL NOT BE DISCLOSED TO OTHERS OR REPRODUCED IN ANY MANNER OR USED FOR ANY PURPOSE WHATSOEVER EXCEPT BY WRITTEN PERMISSION BY THE OWNER.

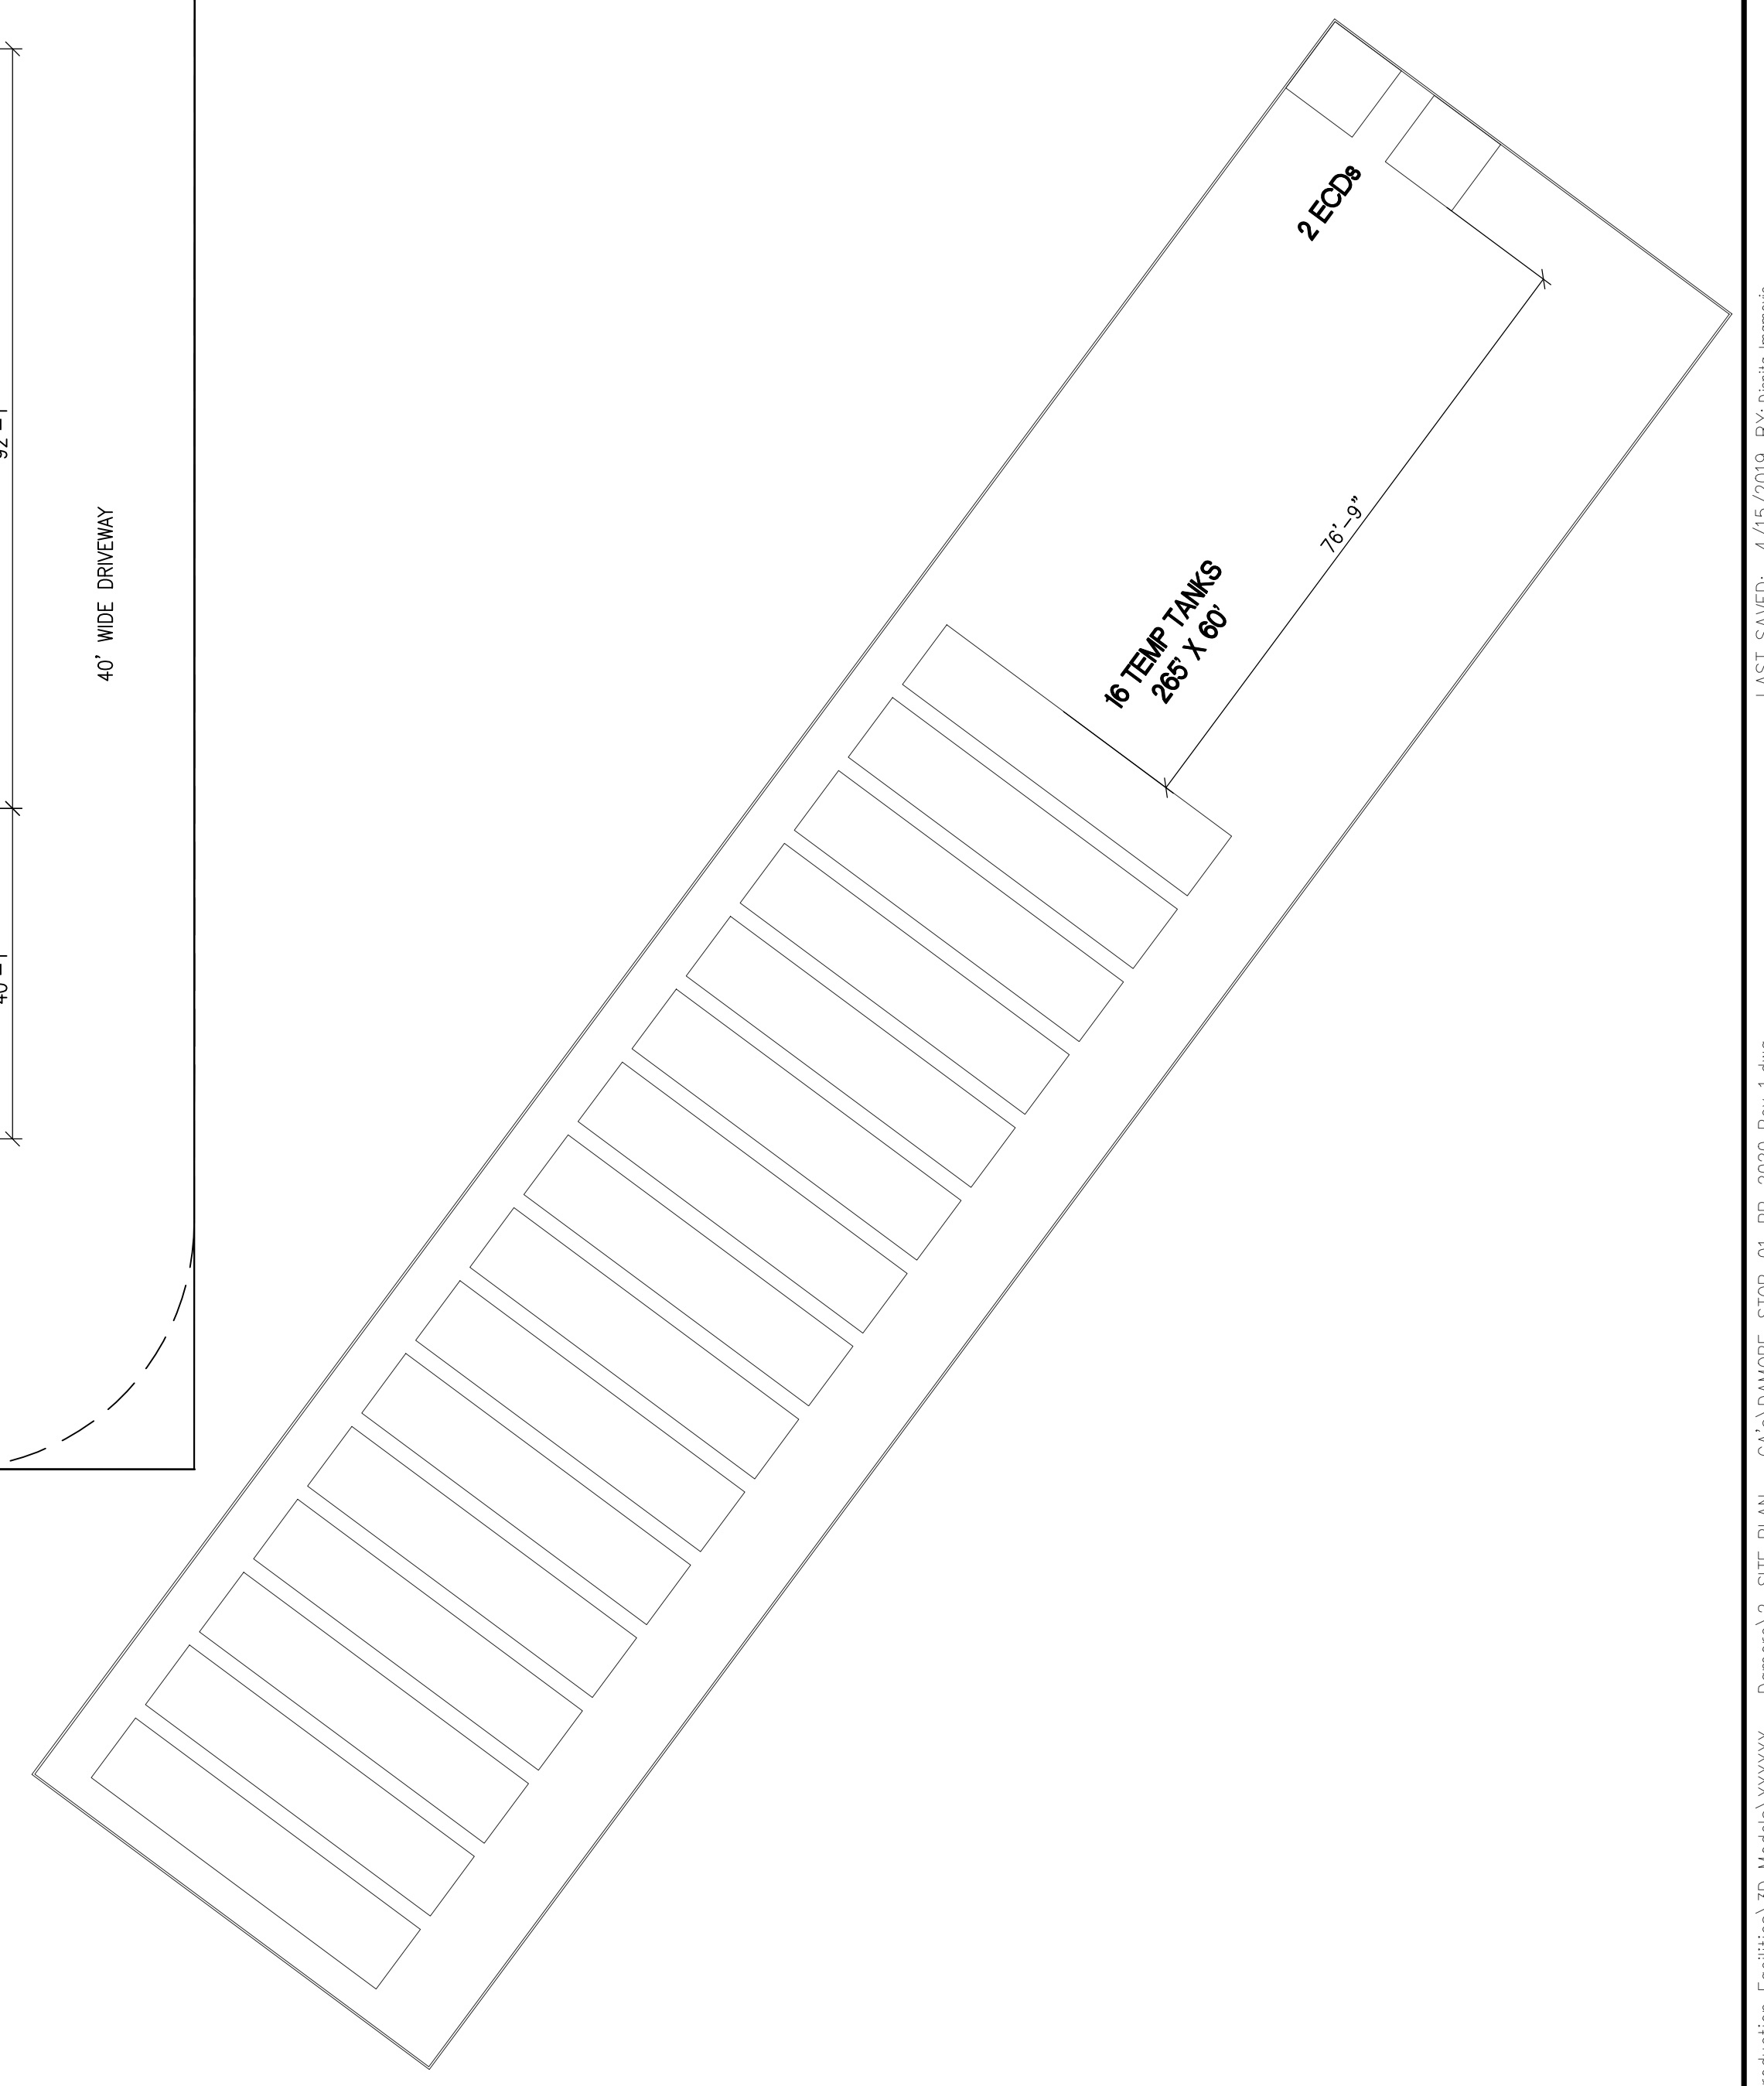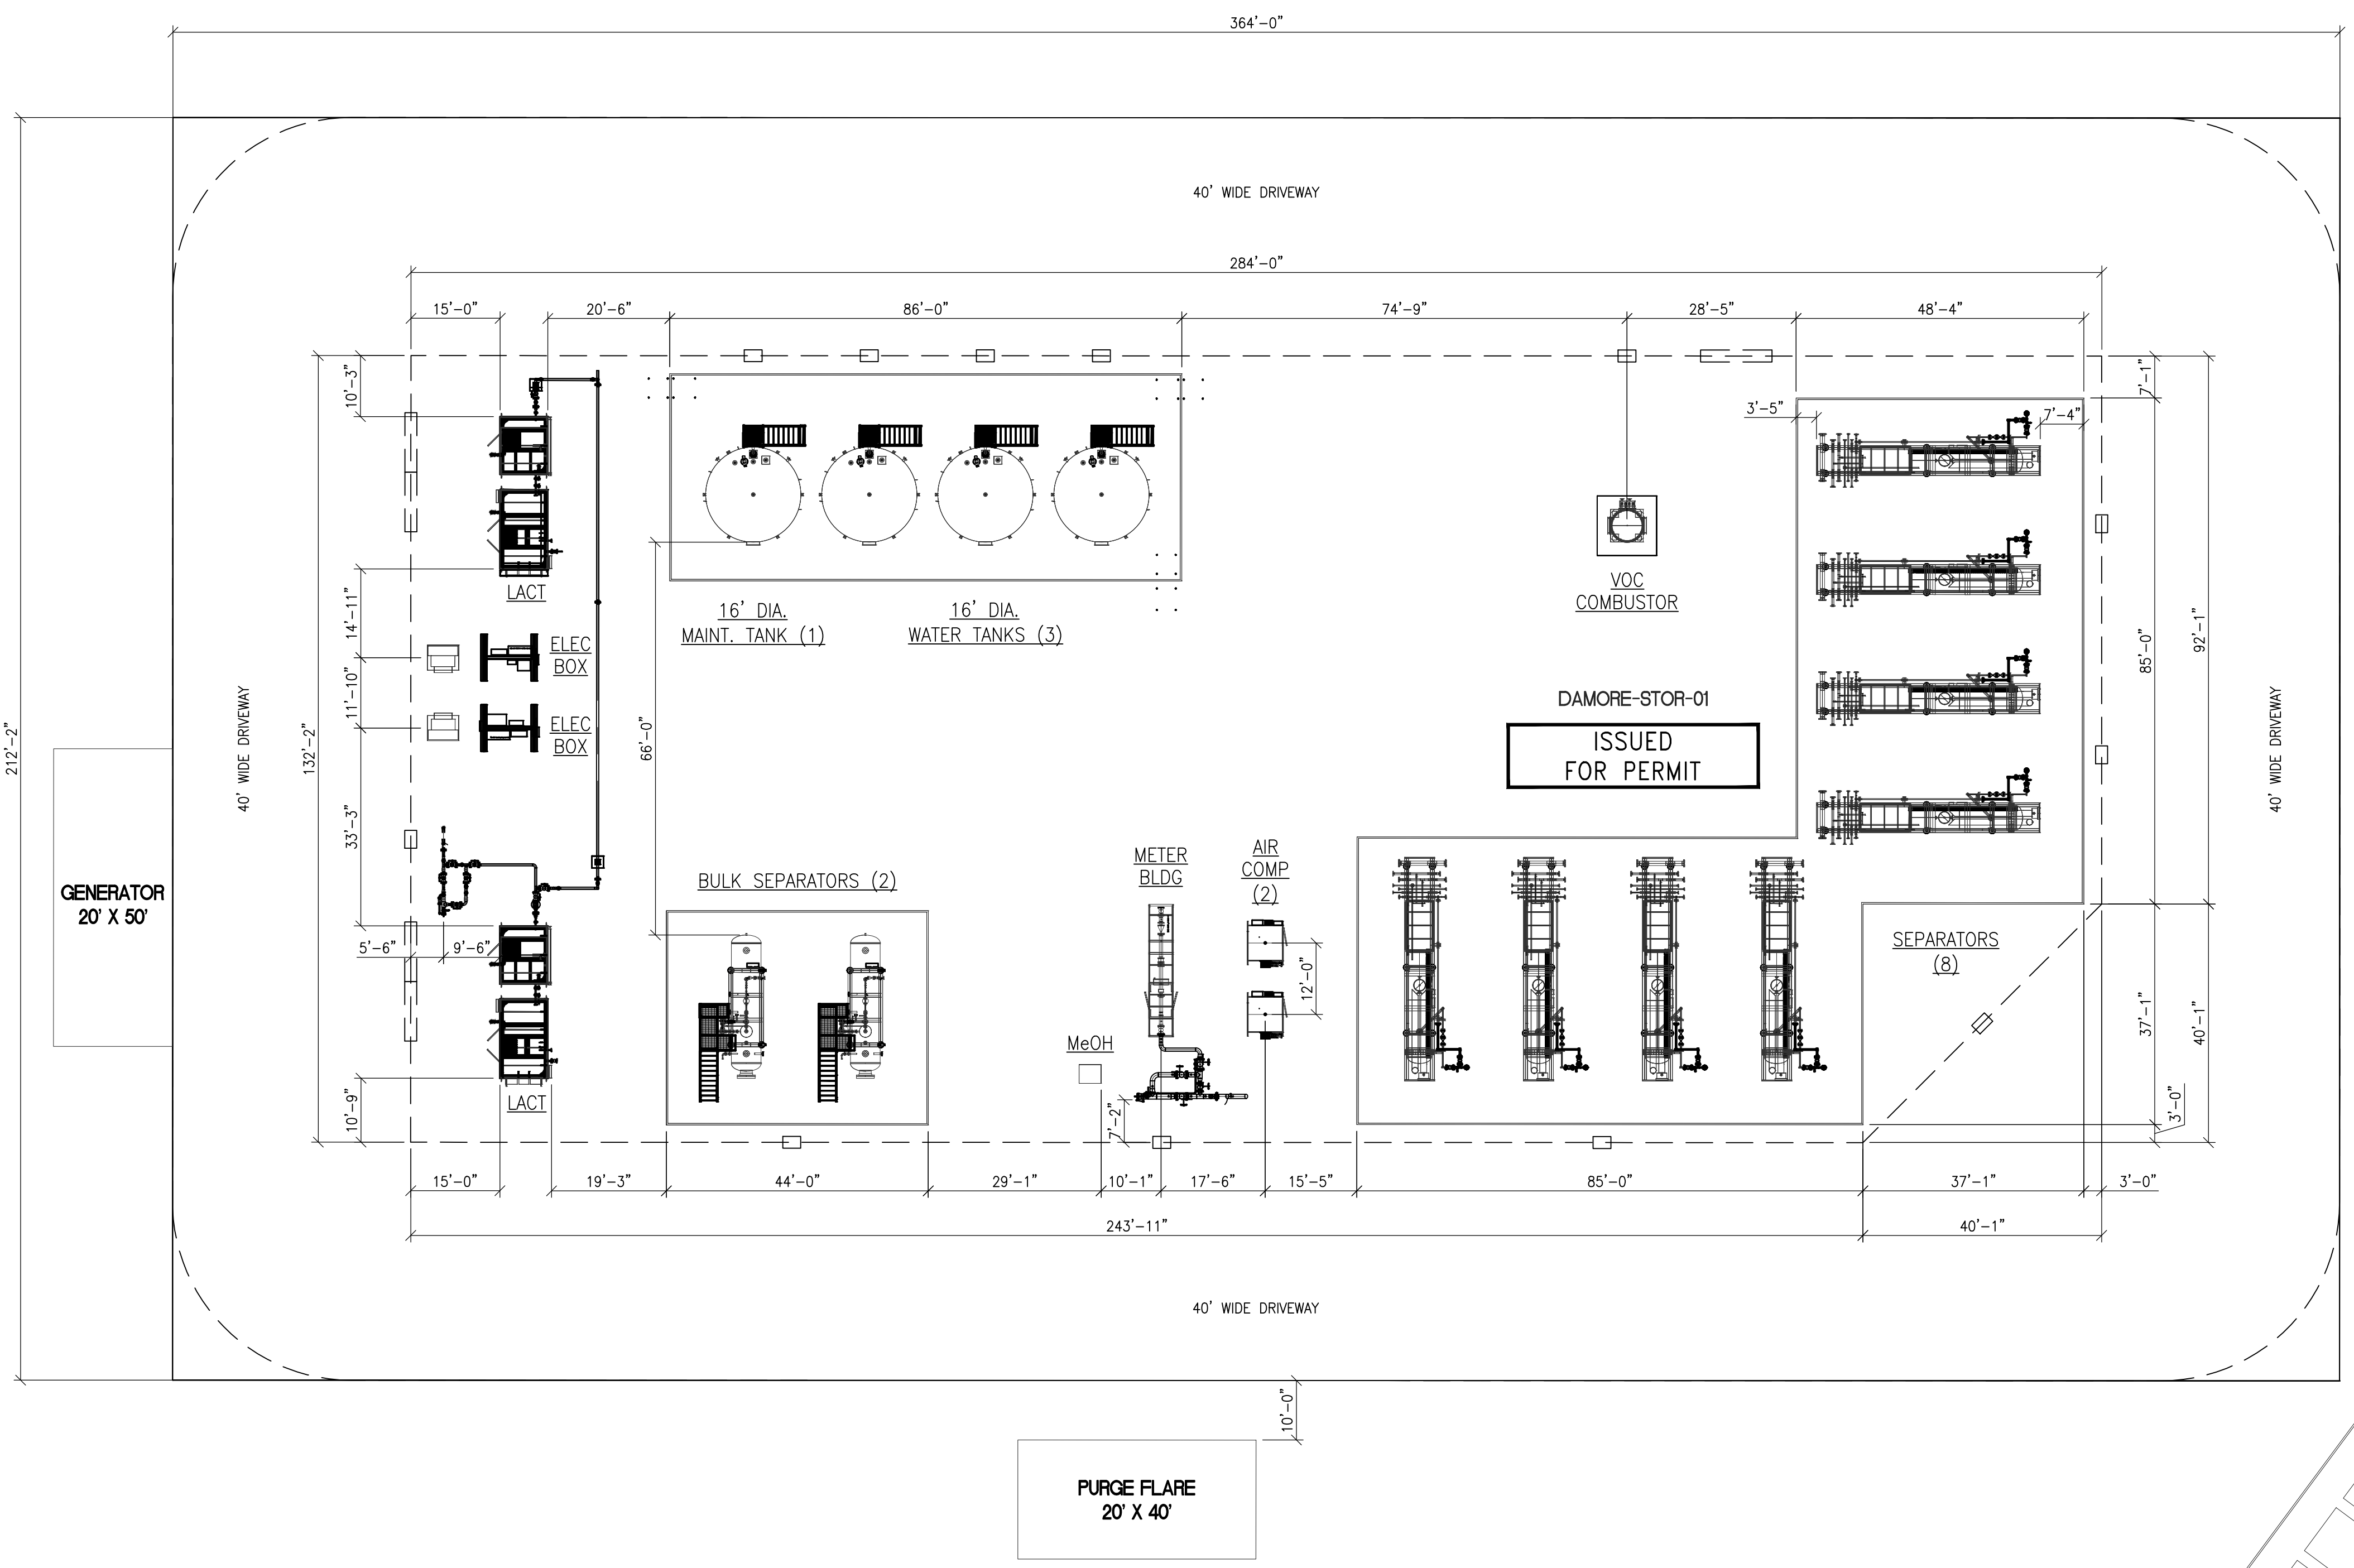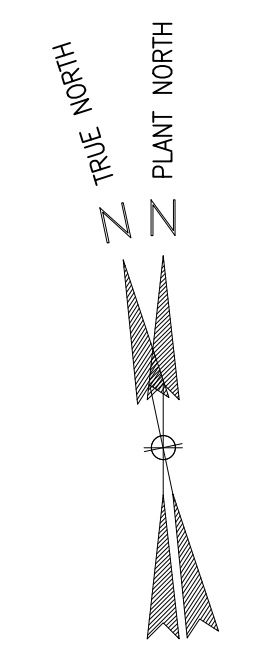

NOTES:



REFERENCE DRAWINGS		REVISIONS			
DWG. NO.	TITLE	NO.	DESCRIPTION	DATE	DATE
		1	ISSUED FOR PERMIT	04/15/18	04/15/18
		2	ISSUED FOR PERMIT	9/18/18	9/18/18

DAMORE

PERMIT PLOT PLAN PRODUCTION FACILITIES W/ EQUIPMENT DIMENSIONS		
DRAWN BY: MRW	CREATION DATE: 08/01/18	-
APPROVED: JTK	APPR. DATE: 08/01/18	-
DWG. No.:	DAMORE-STOR-01-PP-2020	
SCALE: NONE	SHEET No. 1	- OF -

FILE LOCATION: P:\4081 - 2015 Production Facilities\3D Models\XXXXXX - Damore\2. SITE PLAN - GA's DAMORE-STOR-01-PP-2020 Rev 1.dwg
LAST SAVED: 4/15/2019 8:10:00 AM
PLOT STYLE: 111721B

THIS DRAWING AND THE DESIGN IT COVERS ARE CONFIDENTIAL AND REMAIN THE PROPERTY OF ANADARKO PETROLEUM CORPORATION AND SHALL NOT BE DISCLOSED TO OTHERS OR REPRODUCED IN ANY MANNER OR USED FOR ANY PURPOSE WHATSOEVER EXCEPT BY WRITTEN PERMISSION BY THE OWNER.

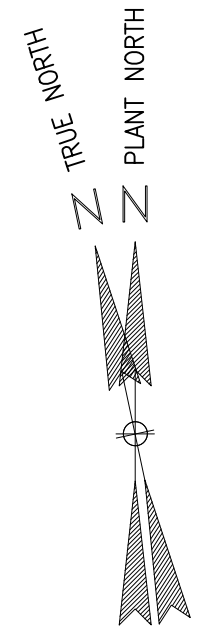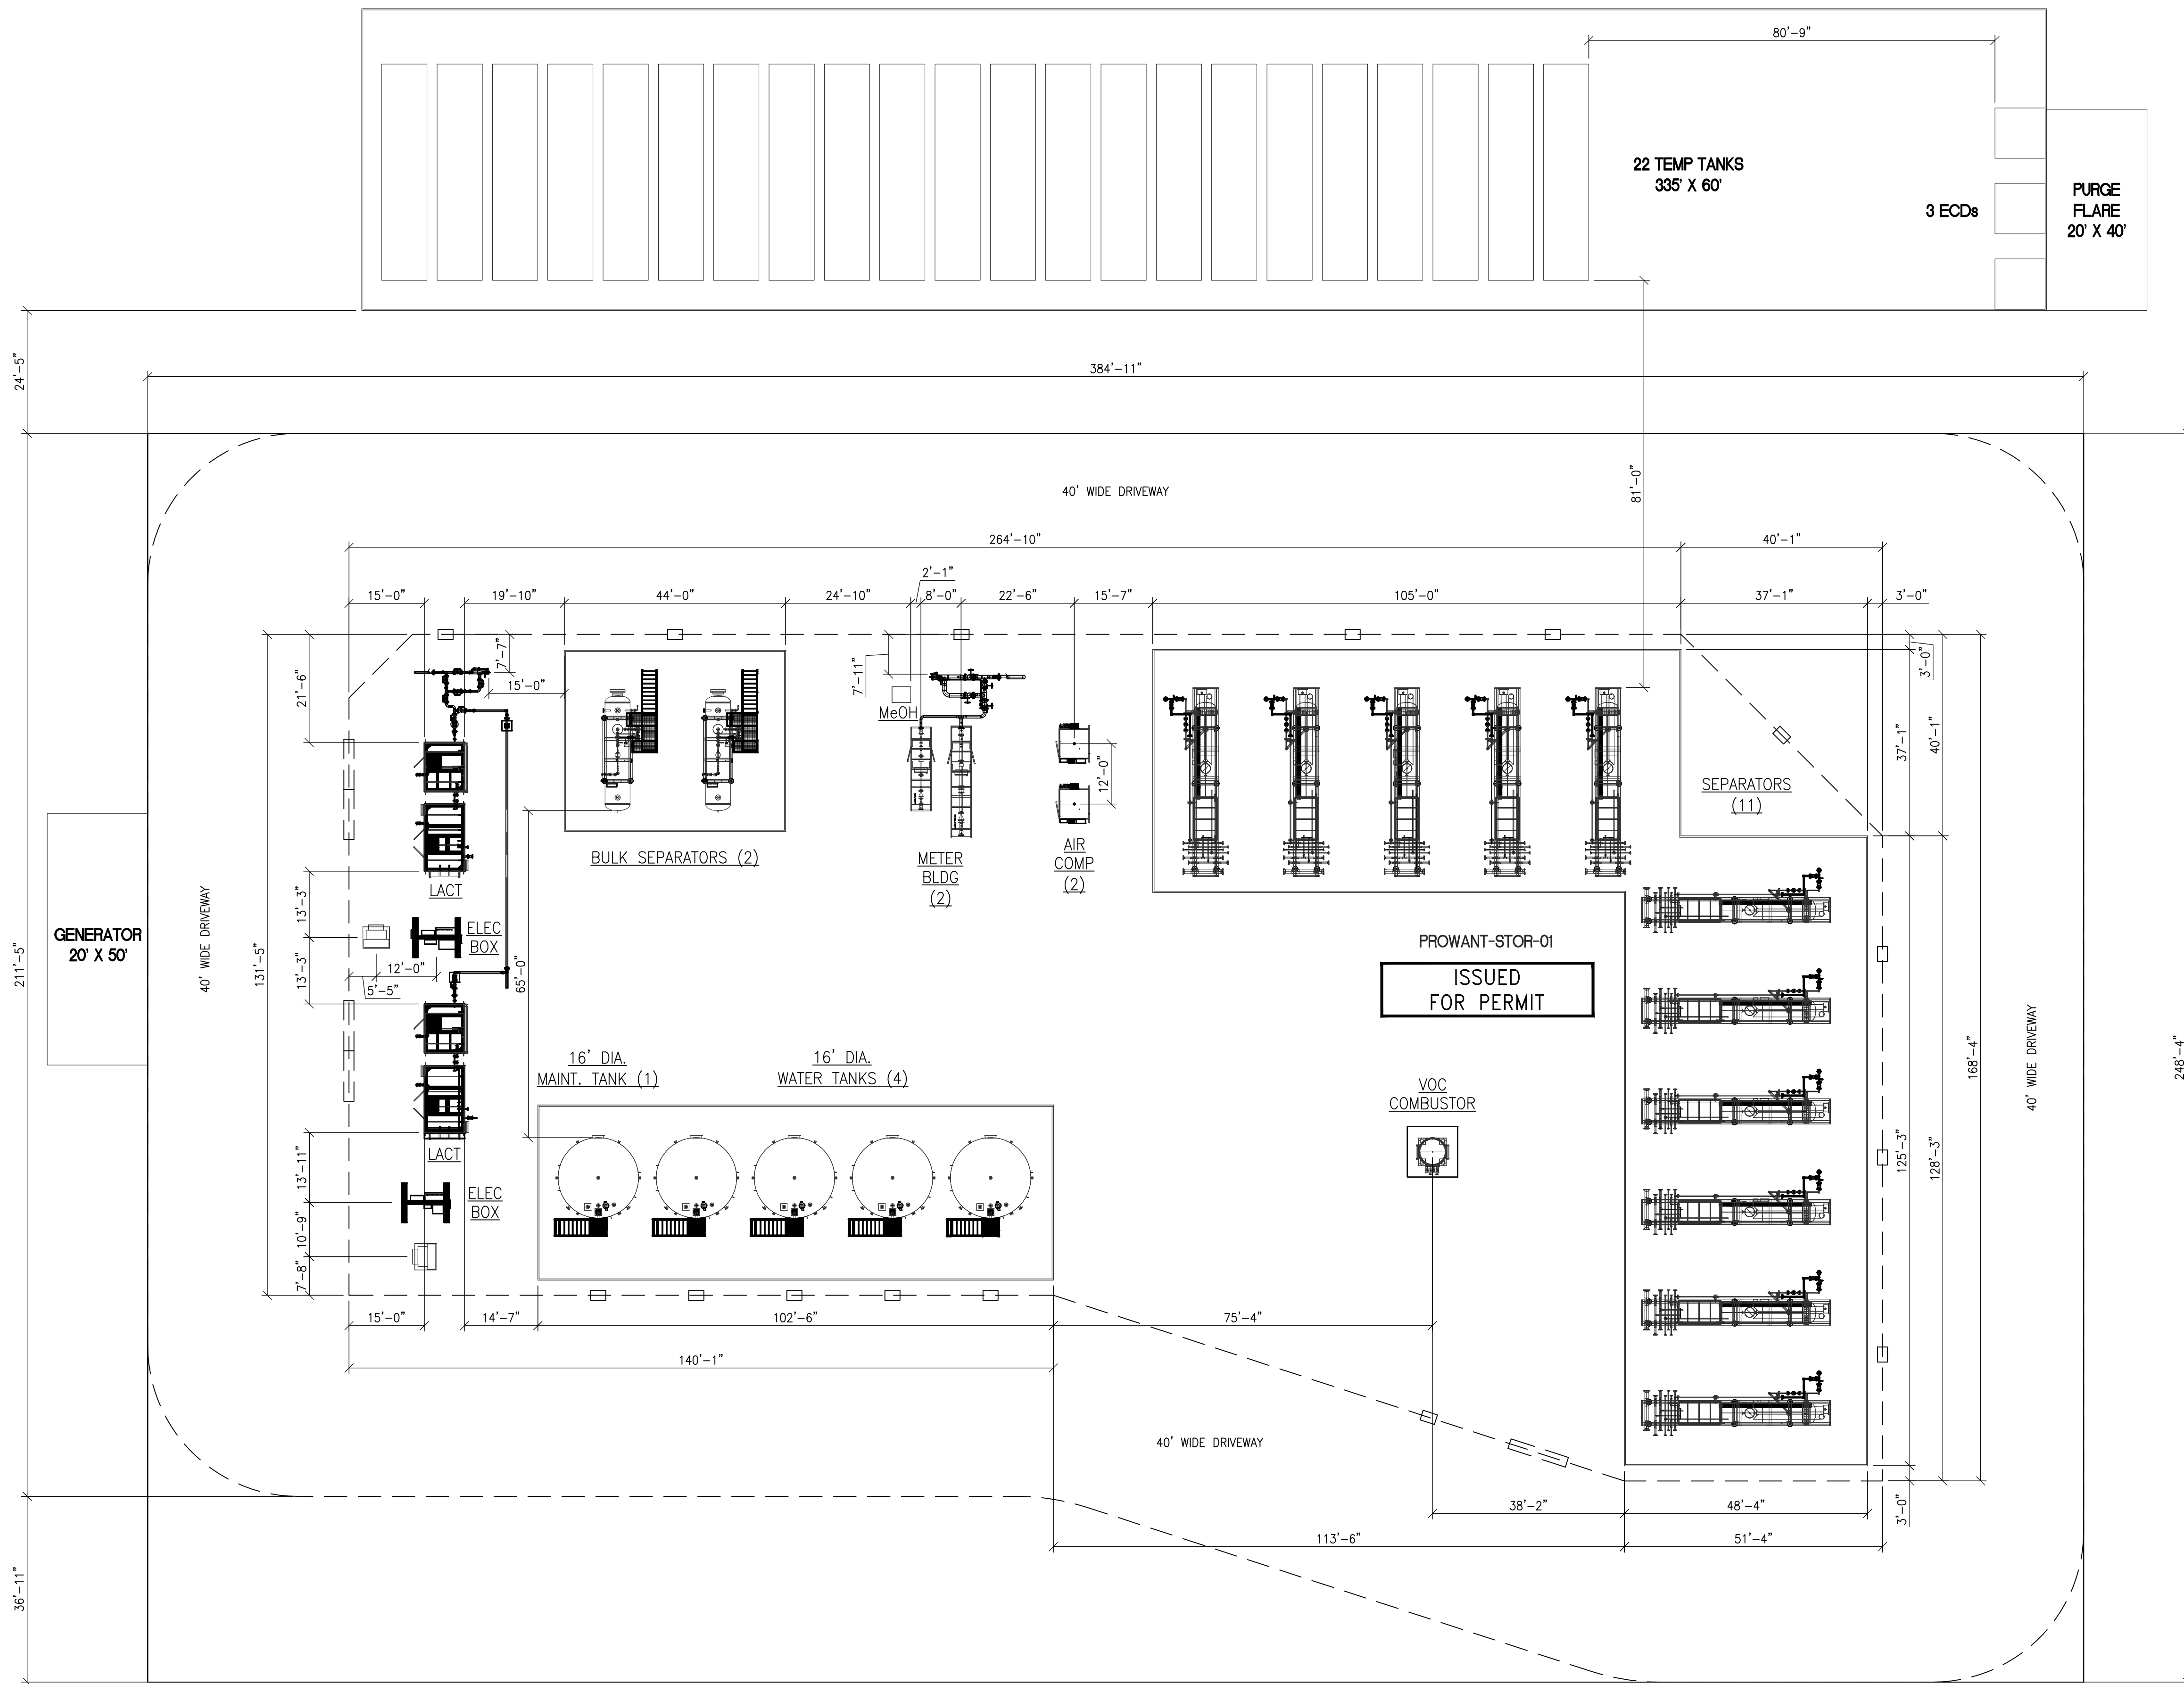

NOTES:

REFERENCE DRAWINGS		REVISIONS					
DWG. NO.	TITLE	NO.	DESCRIPTION	DATE	DATE	DATE	
		1	ISSUED FOR PERMIT	MRW	04/29/19	JTK	04/29/19
		2	ISSUED FOR PERMIT	MRW	04/25/19	JTK	04/25/19
		3	ISSUED FOR PERMIT	RWG	9/24/18	JTK	9/24/18
		4	ISSUED FOR PERMIT	RWG	9/18/18	JTK	9/18/18



PROWANT

PERMIT PLOT PLAN
PRODUCTION FACILITIES
W/ EQUIPMENT DIMENSIONS

DRAWN BY: MRW
 APPROVED: JTK
 CREATION DATE: 08/01/18
 APPR. DATE: 08/01/18

DWG. No.: **PROWANT-STOR-01-PP-2020**
 SCALE: NONE

SHEET No. **3**
 - OF -