



NOTES:
 1. EQUIPMENT PLACEMENT IS APPROXIMATE AND SUBJECT TO MINOR MODIFICATION DUE TO SPECIFIC CIRCUMSTANCES.
 2. FLOWLINE CORRIDOR IS APPROXIMATE AND SUBJECT TO MINOR MODIFICATION DUE TO SPECIFIC CIRCUMSTANCES.

DATA SOURCES:
 - AERIAL COURTESY OF ESRI, INC.


609
CONSULTING, LLC

LOVELAND OFFICE
 6706 North Franklin Avenue
 Loveland, Colorado 80538
 Phone 970-776-4331
 SHERIDAN OFFICE
 1095 Saberton Avenue
 Sheridan, Wyoming 82801
 Phone 307-674-0609



**Kerr-McGee Oil &
 Gas Onshore L.P.**
 1099 18th Street
 Denver, Colorado 80202

SCALE: 1" = 200'
 DATE SURVEYED: 2/25/2020
 DATE: 12/20/19
 DRAFTER: HJL
 REVISED: 4/1/2020

FACILITY LAYOUT AERIAL
 SBJ 22-13HZ
 LOCATED IN SECTION 13, T4N, R68W, 6TH P.M.
 WELD COUNTY, COLORADO

THIS DRAWING AND THE DESIGN IT COVERS ARE CONFIDENTIAL AND REMAIN THE PROPERTY OF ANADARKO PETROLEUM CORPORATION AND SHALL NOT BE DISCLOSED TO OTHERS OR REPRODUCED IN ANY MANNER OR USED FOR ANY PURPOSE WHATSOEVER EXCEPT BY WRITTEN PERMISSION BY THE OWNER.

PILOT STYLE: APC_SuperGrid.blt
LAST SAVED: 3/27/2020 BY: Monica Wells
FILE LOCATION: P:\14081 - 2015 Production Facilities\3D Models\XXXXXX - SBA\2- SITE PLAN - GA's SBJ-PP-2020 Rev 2.dwg

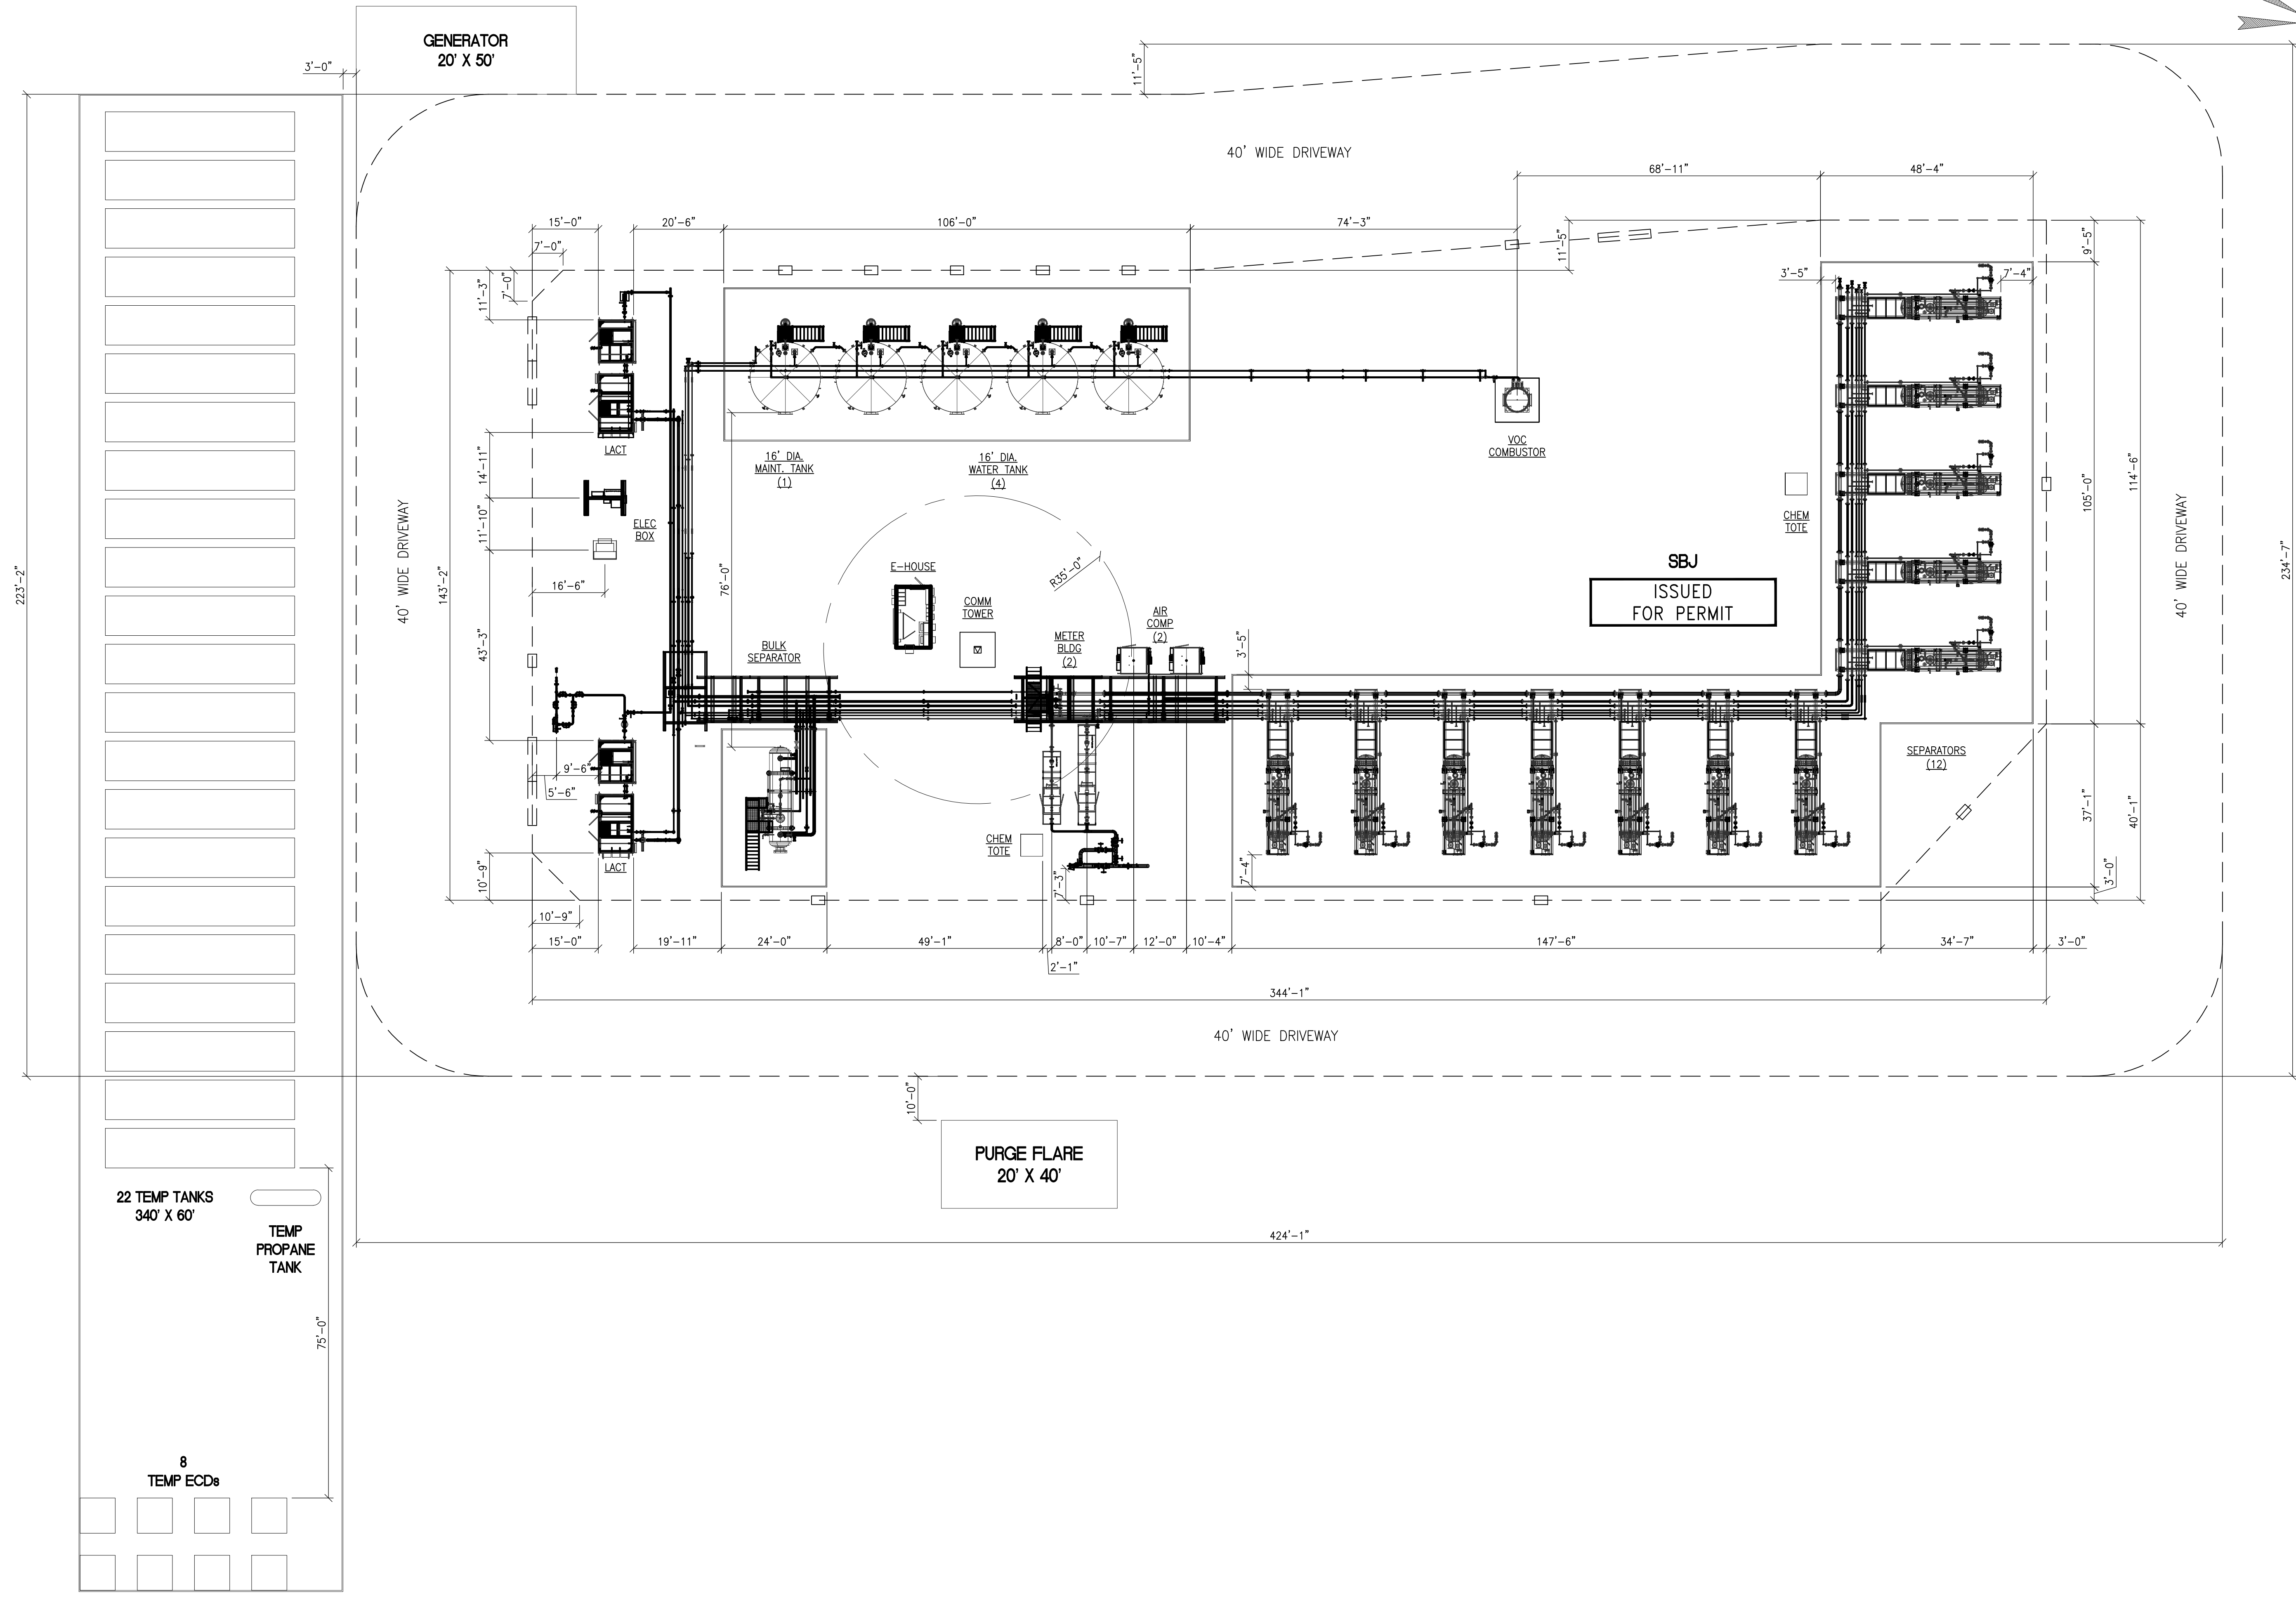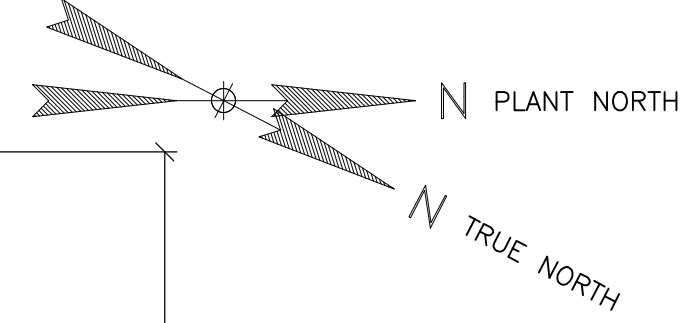

NOTES:
1. ONE SEPARATOR WILL BE A DUAL SEPARATOR.

REFERENCE DRAWINGS		REVISIONS							
DWG. NO.	TITLE	NO.	DESCRIPTION	BY	DATE	CHK	DATE	APPR	DATE
		1	ISSUED FOR PERMIT	MRW	03/29/20	JTK	03/29/20	JTK	03/29/20
		2	ISSUED FOR PERMIT	MRW	11/01/19	JTK	11/01/19	JTK	11/01/19
		3	ISSUED FOR PERMIT	MRW	05/07/19	JTK	05/07/19	JTK	05/07/19

SBJ

PERMIT PLOT PLAN PRODUCTION FACILITIES W/ EQUIPMENT DIMENSIONS		
DRAWN BY: MRW	CREATION DATE: 04/09/19	AFE No.: -
APPROVED: JTK	APPR. DATE: 04/09/19	
DWG. No.:	SBJ-PP-2020 REV 2	
SCALE: -	SHEET No. - OF -	2