



Verdad Resources LLC
 1125 17th Street, Suite 550
 Denver, CO 80202

Drawn By: NH	Reviewed By:
Date: 3/12/2021	Scale: Not to Scale
LAT: 40.7997532	LONG: -103.9653053

Title:
Production Process Flow Diagram
 Peanut Fed 3403 Pad
 SWNE Sec 34 T10N R59W
 Weld County, Colorado

**DRAFT For
Temp
Flowback**

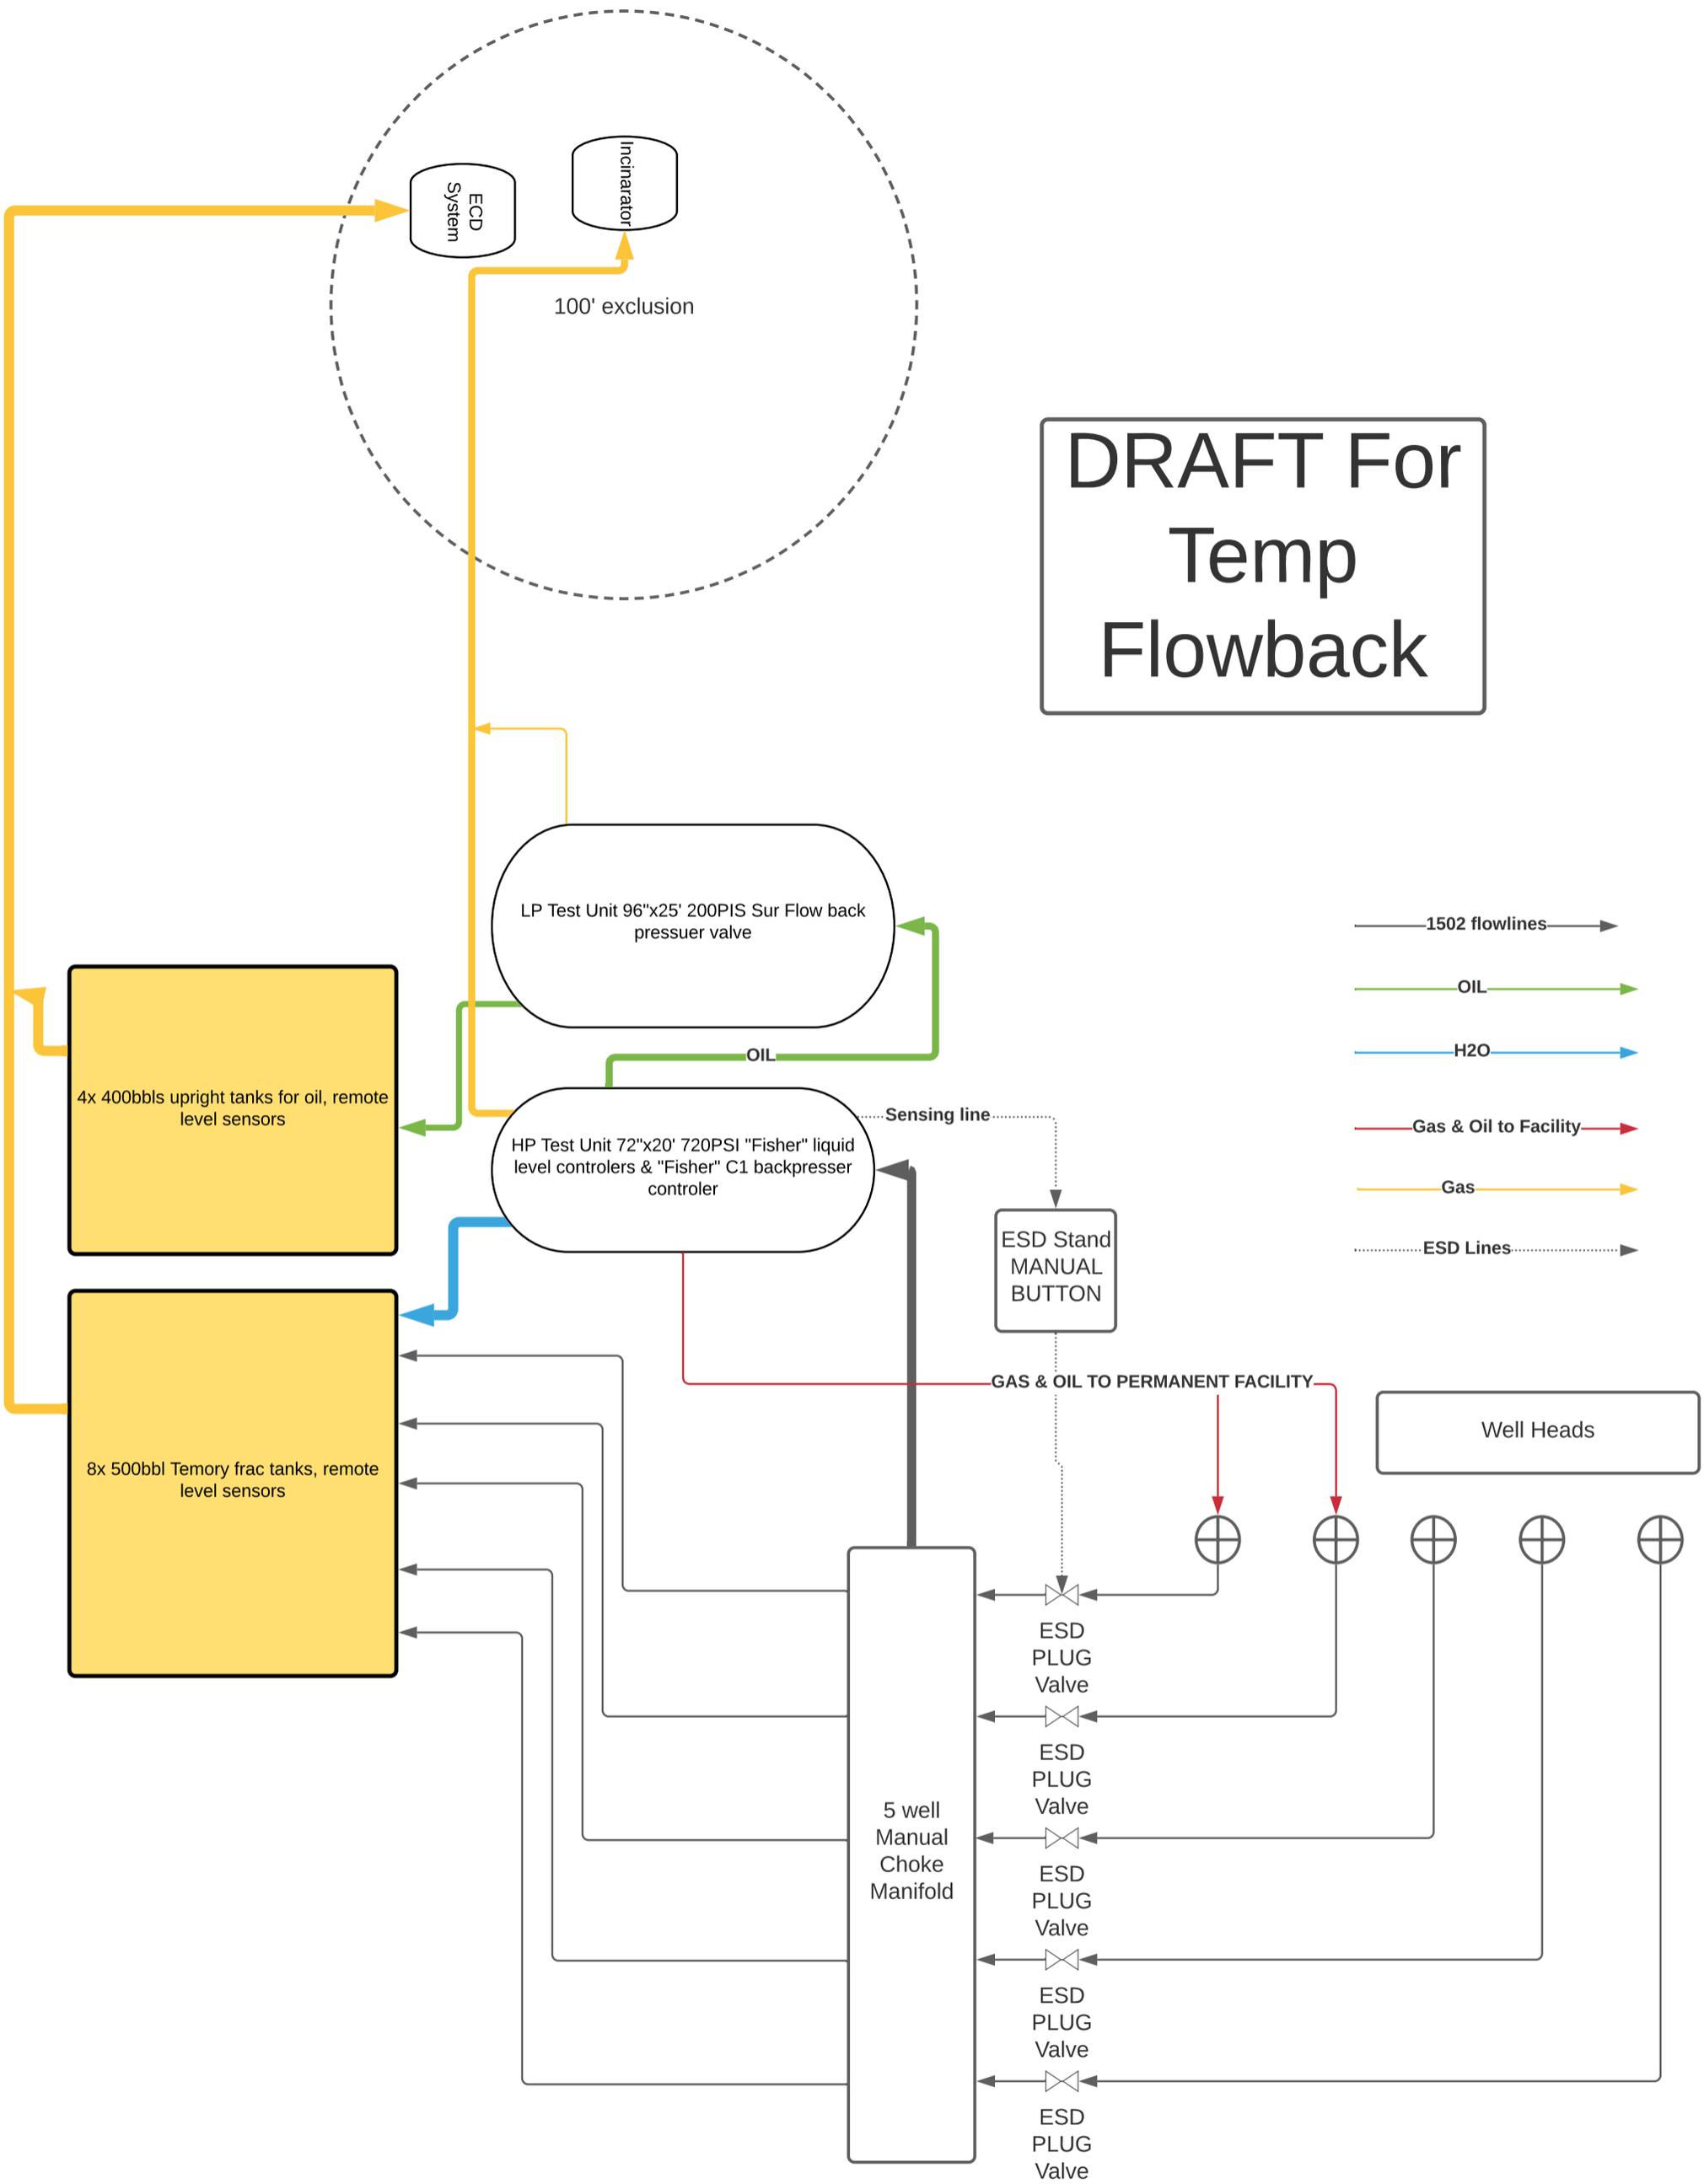

 <p>Verdad Resources LLC 1125 17th Street, Suite 550 Denver, CO 80202</p>	<p>Drawn By: RS</p>	<p>Reviewed By:</p>	<p>Title: Flowback Process Flow Diagram Peanut Fed 3403 Pad SWNE Sec 13 T10N R59W Weld County, Colorado</p>
	<p>Date: 6/15/21</p>	<p>Scale: Not to Scale</p>	
	<p>LAT: 40.7997532</p>	<p>LONG: -103.9653053</p>	