

Verdad Resources LLC
1125 17th Street, Suite 550
Denver, CO 80202

Drawn By: NH

Date: 9/30/2021

LAT: 40.0303002


Reviewed By:

Scale: Not to Scale

LONG: -104.6512703

Title:

Production Process Flow Diagram
 Fawn 2833/2734 Pad
 S/2 Sec 22 T1N R65W
 Weld County, Colorado

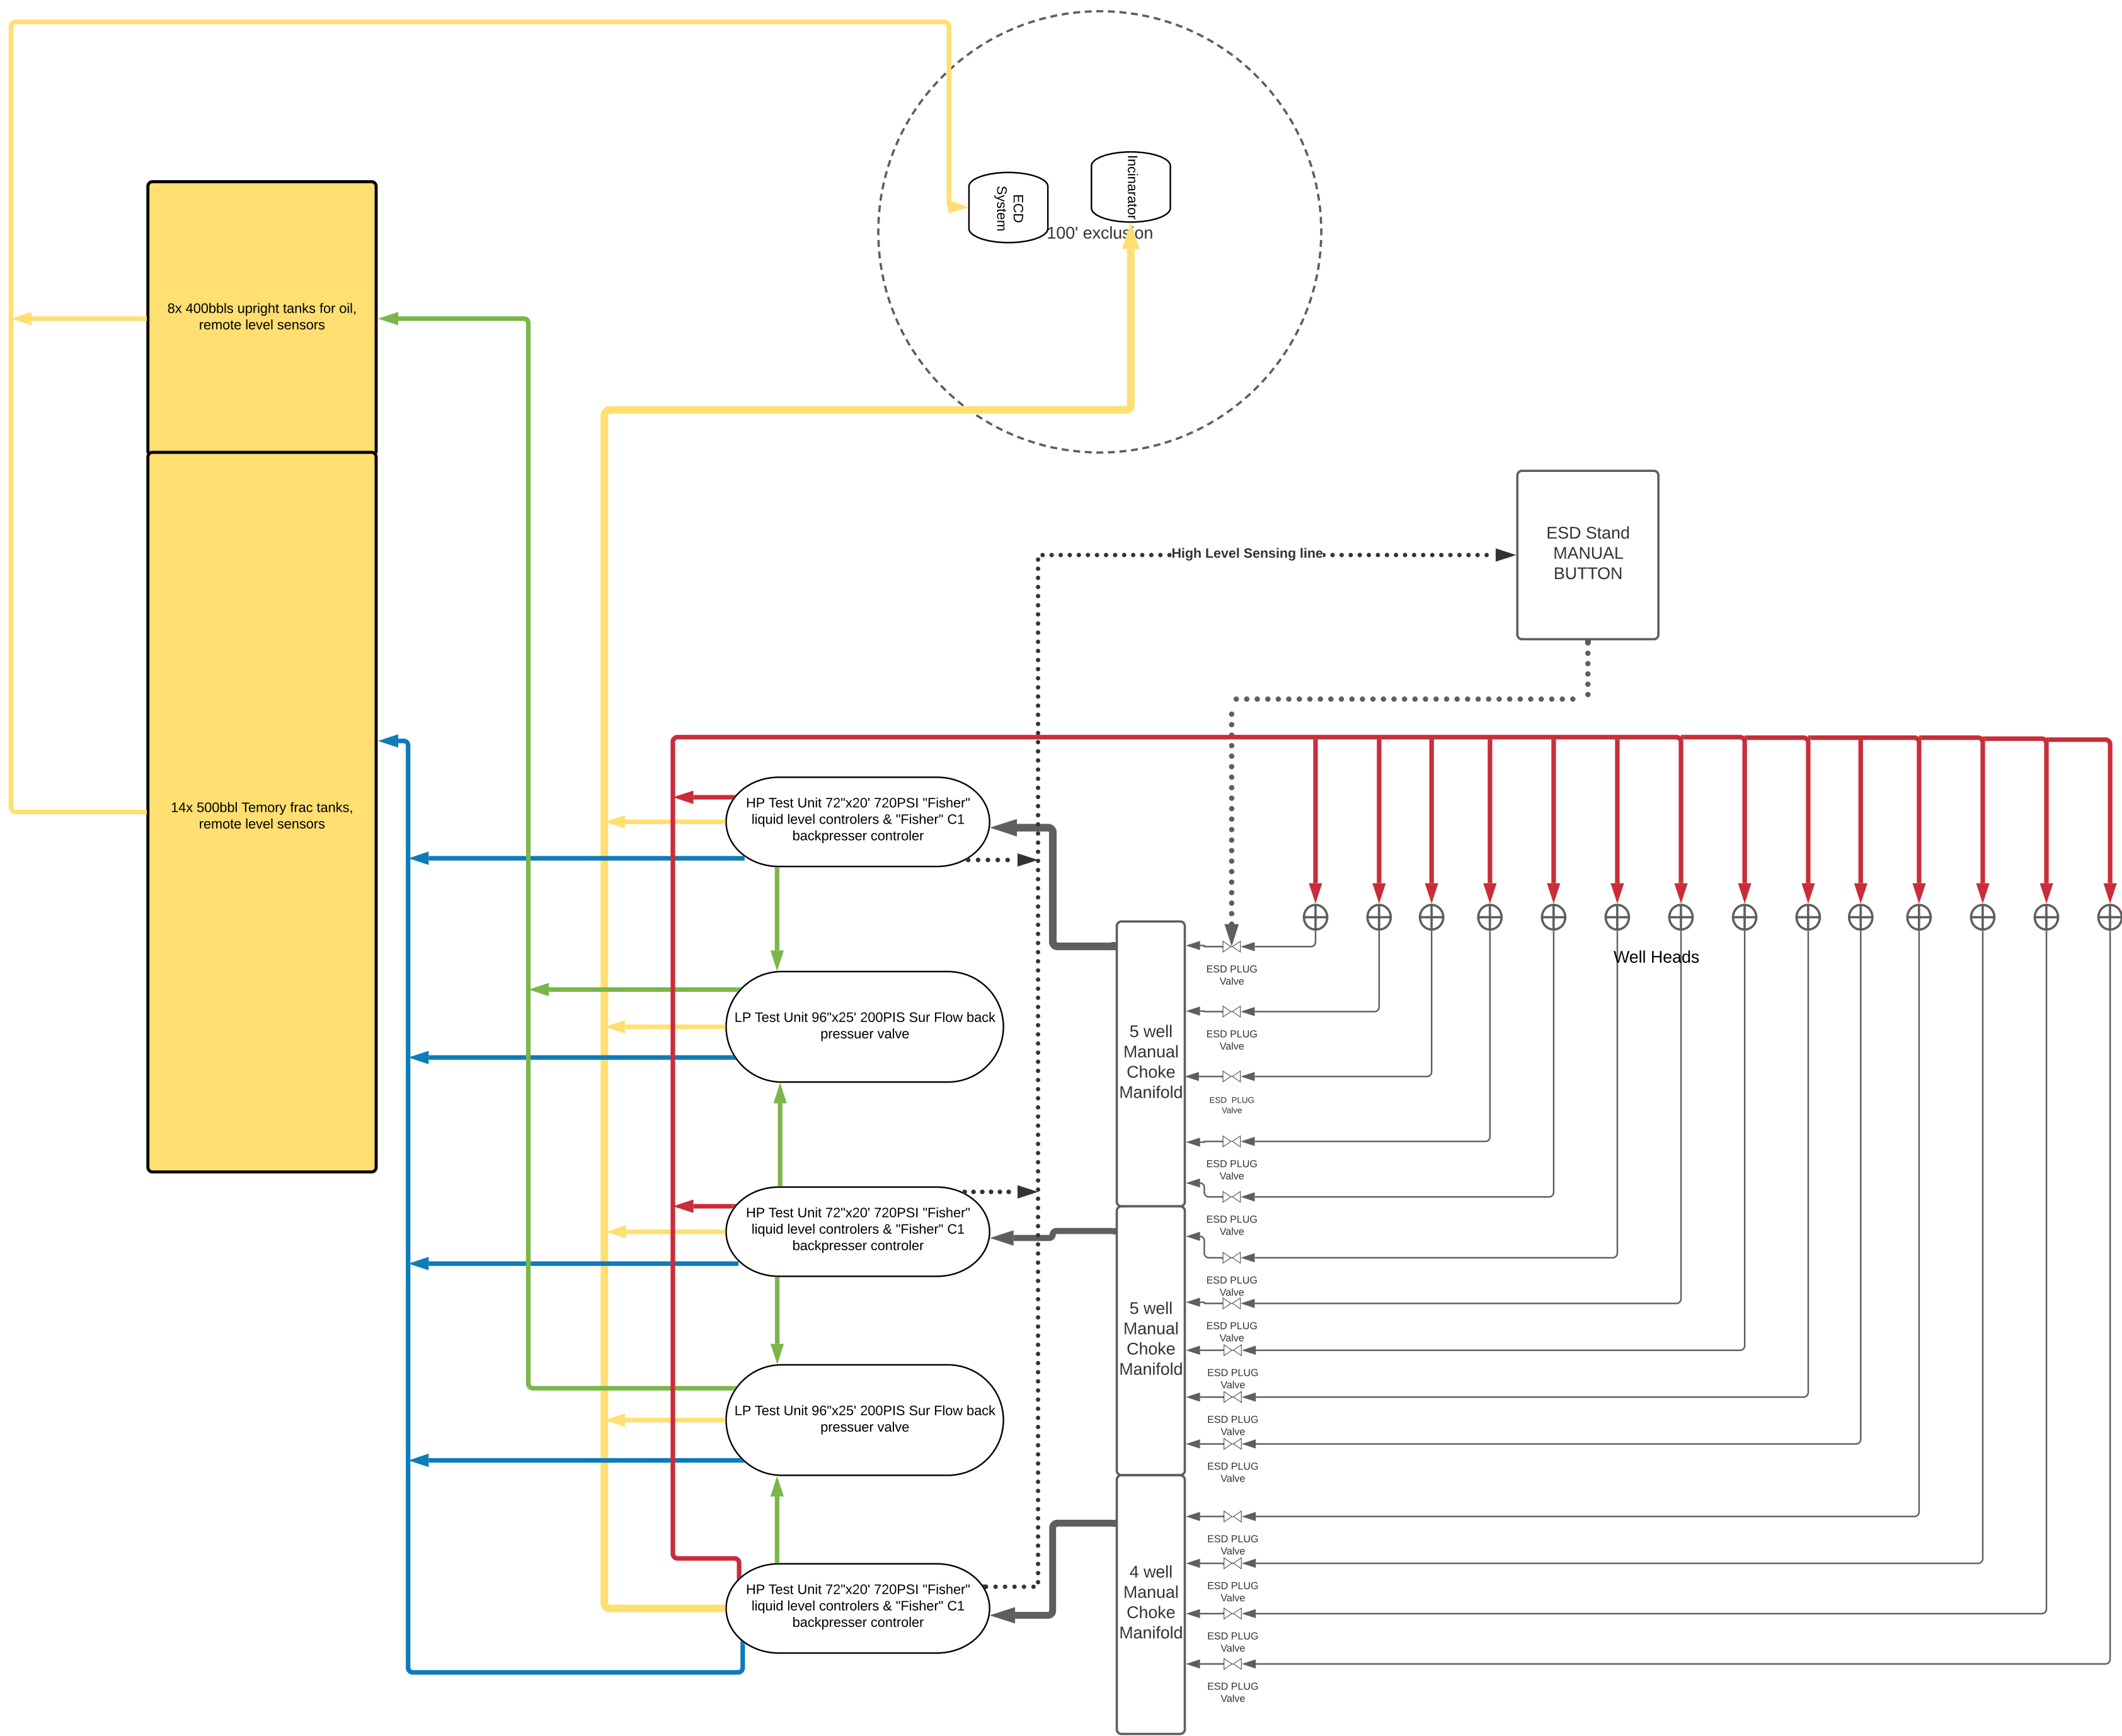

<p>Verdad Resources 1125 17thstreet Suite 550 Denver, CO 80202</p>	<p>Flowback Process Flow Diagram Fawn 2734 and Fawn 2833 S/2, Section 22 T1N R65W 6thPM Weld County, Colorado</p>	<p>N 40.0303245 W 104.6511325</p>	<p>NOT TO SCALE</p>	<p>DRAFT For Temp Flowback</p>
--	---	---------------------------------------	-------------------------	--

- 1502 flowlines→
- OIL→
- H2O→
- Gas & Oil to Facility→
- Gas→
- ESD Lines→