
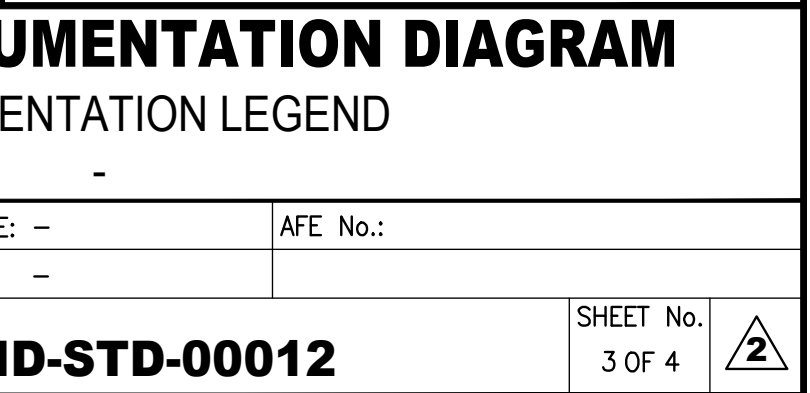
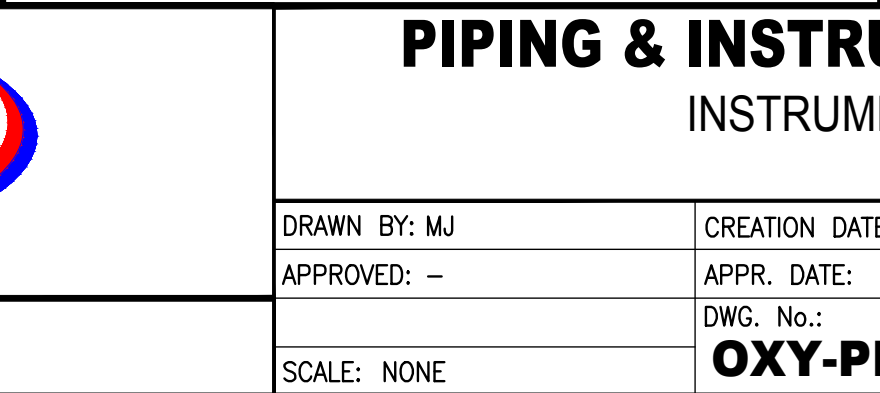
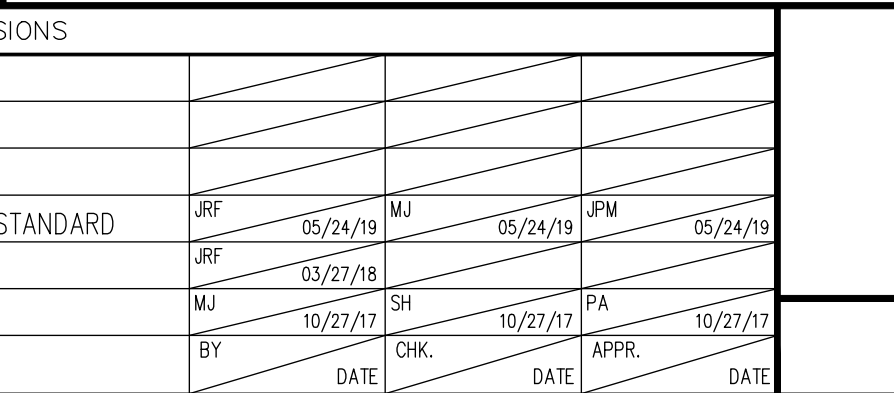
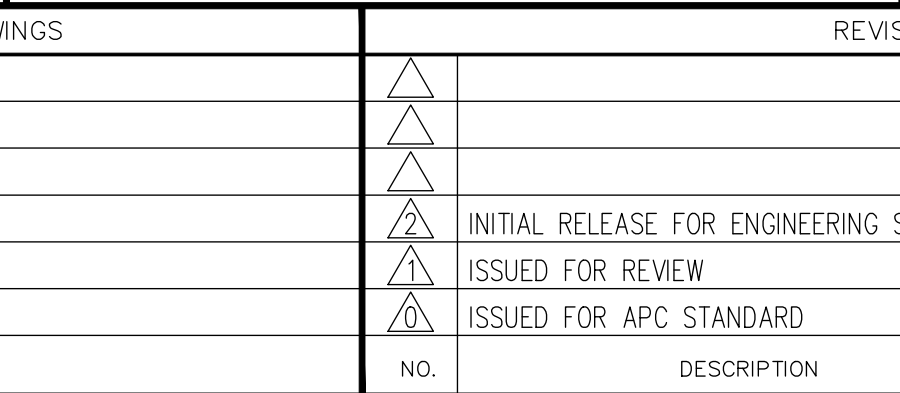
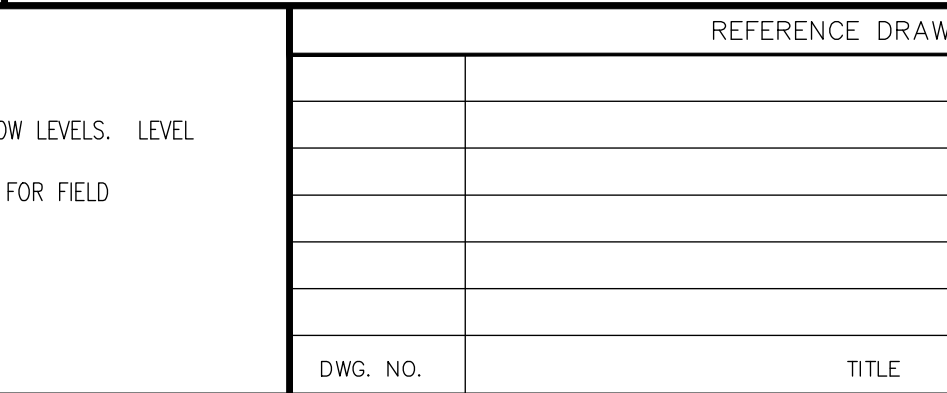
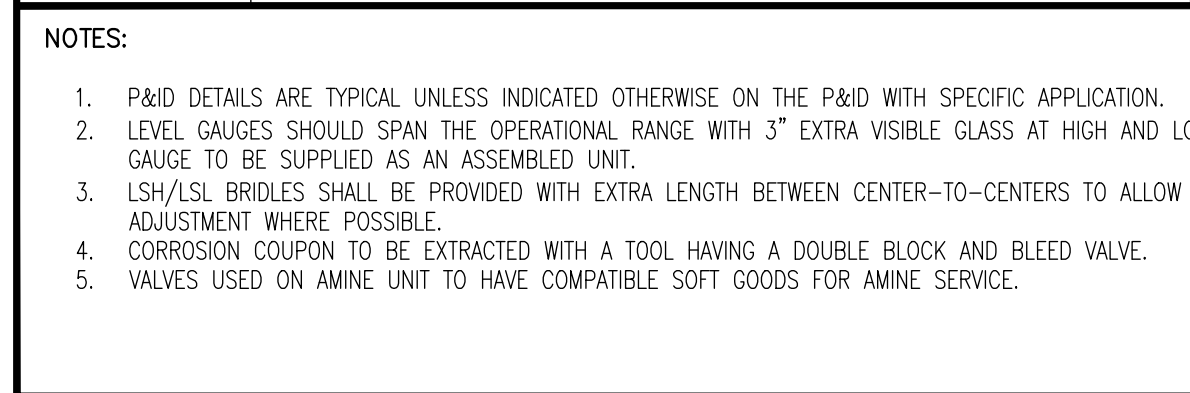
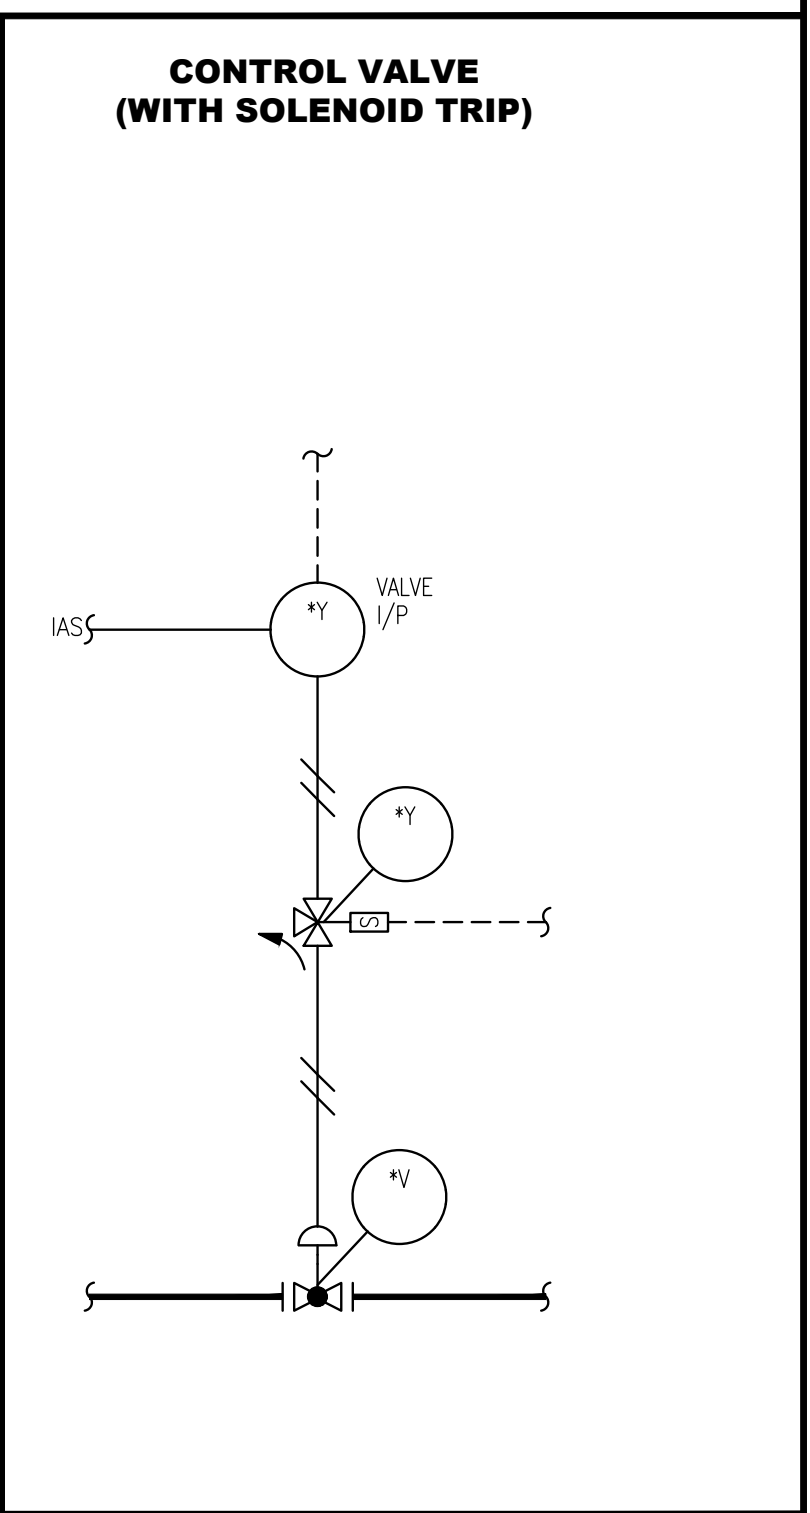
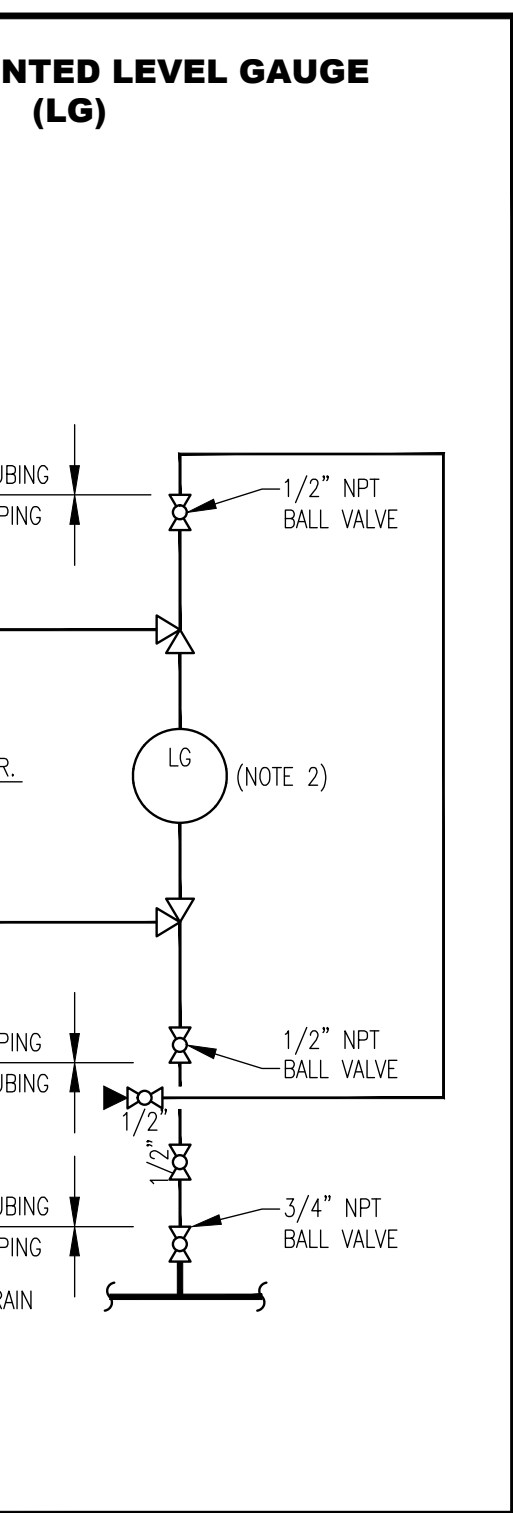
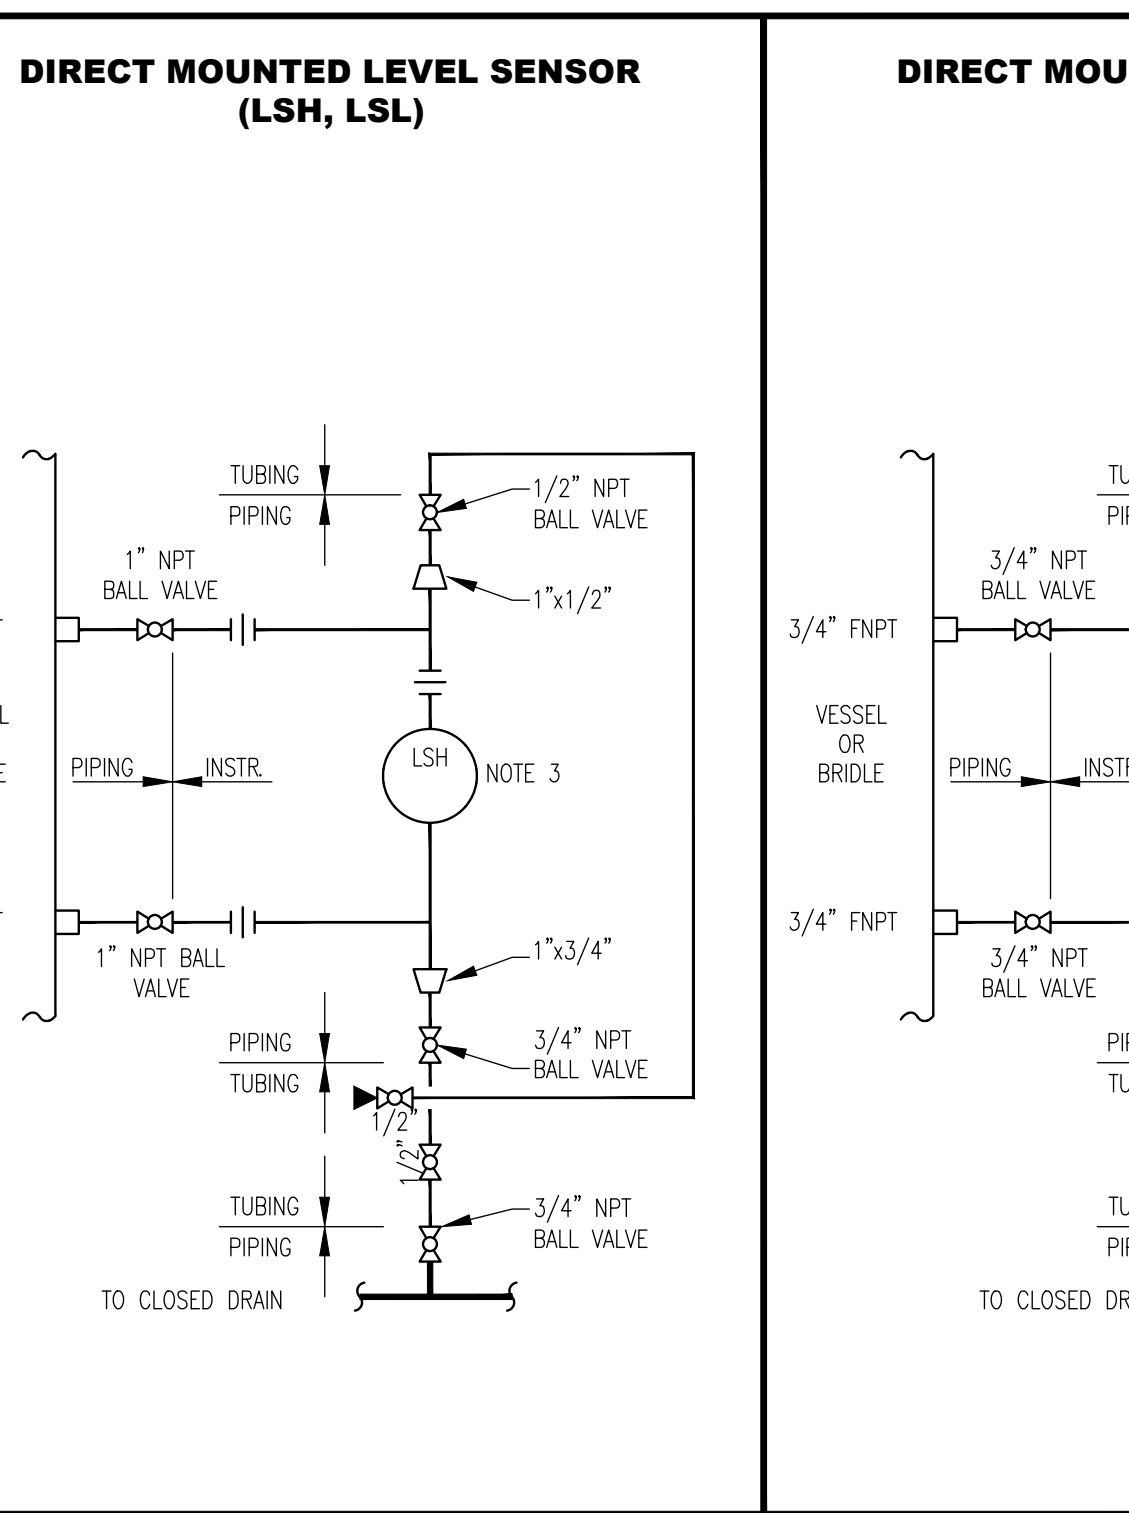
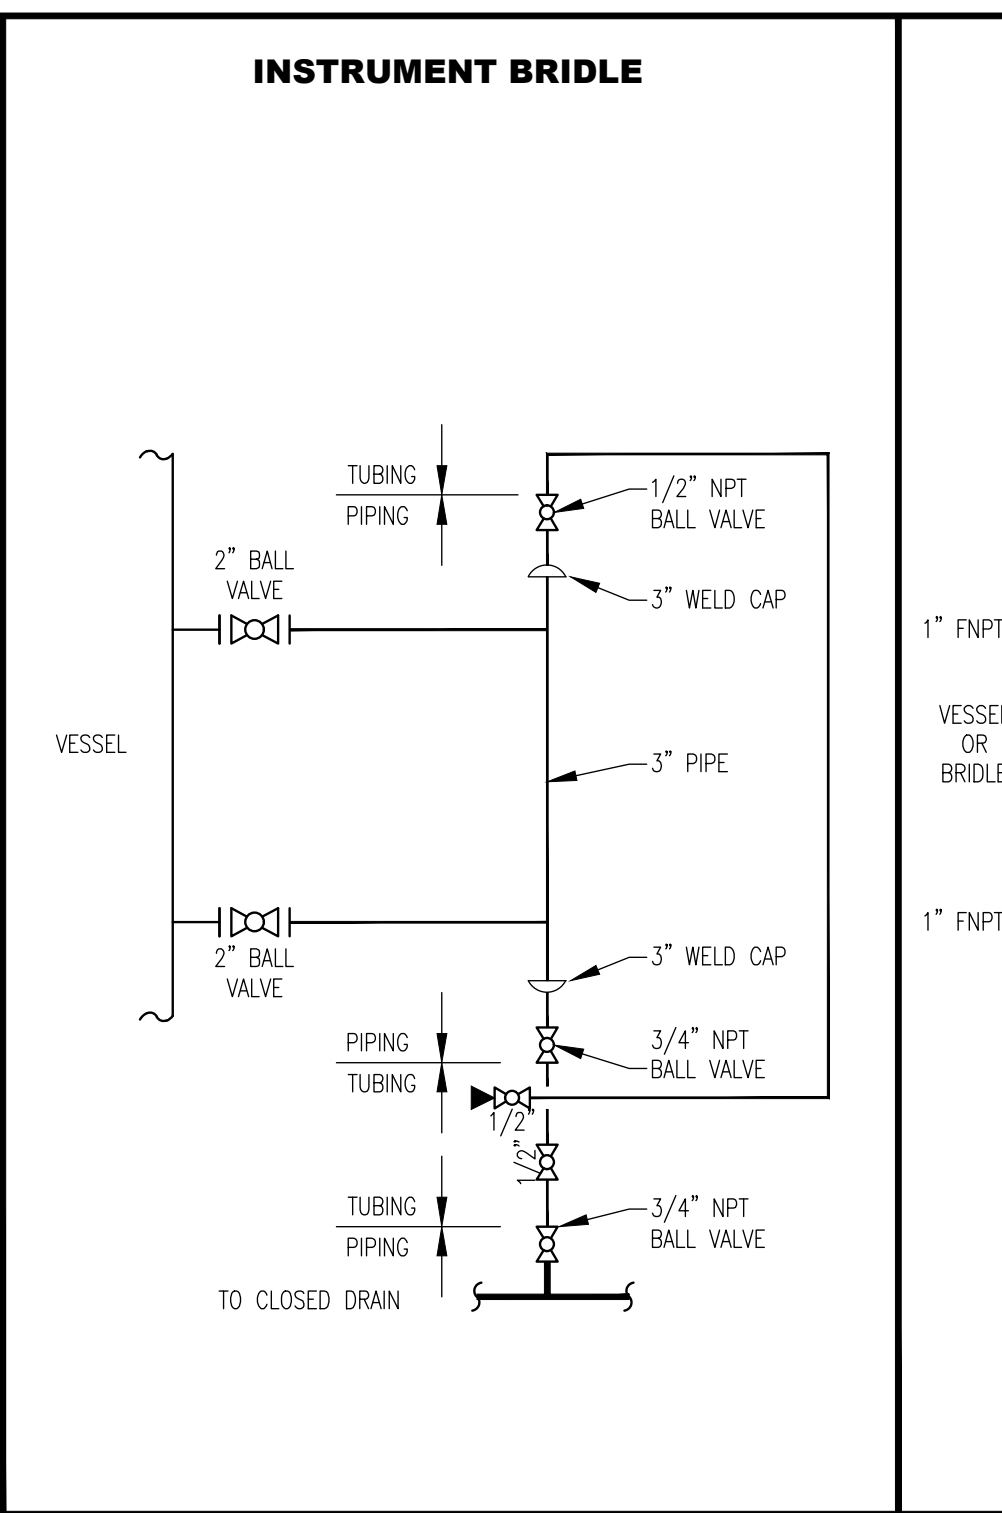
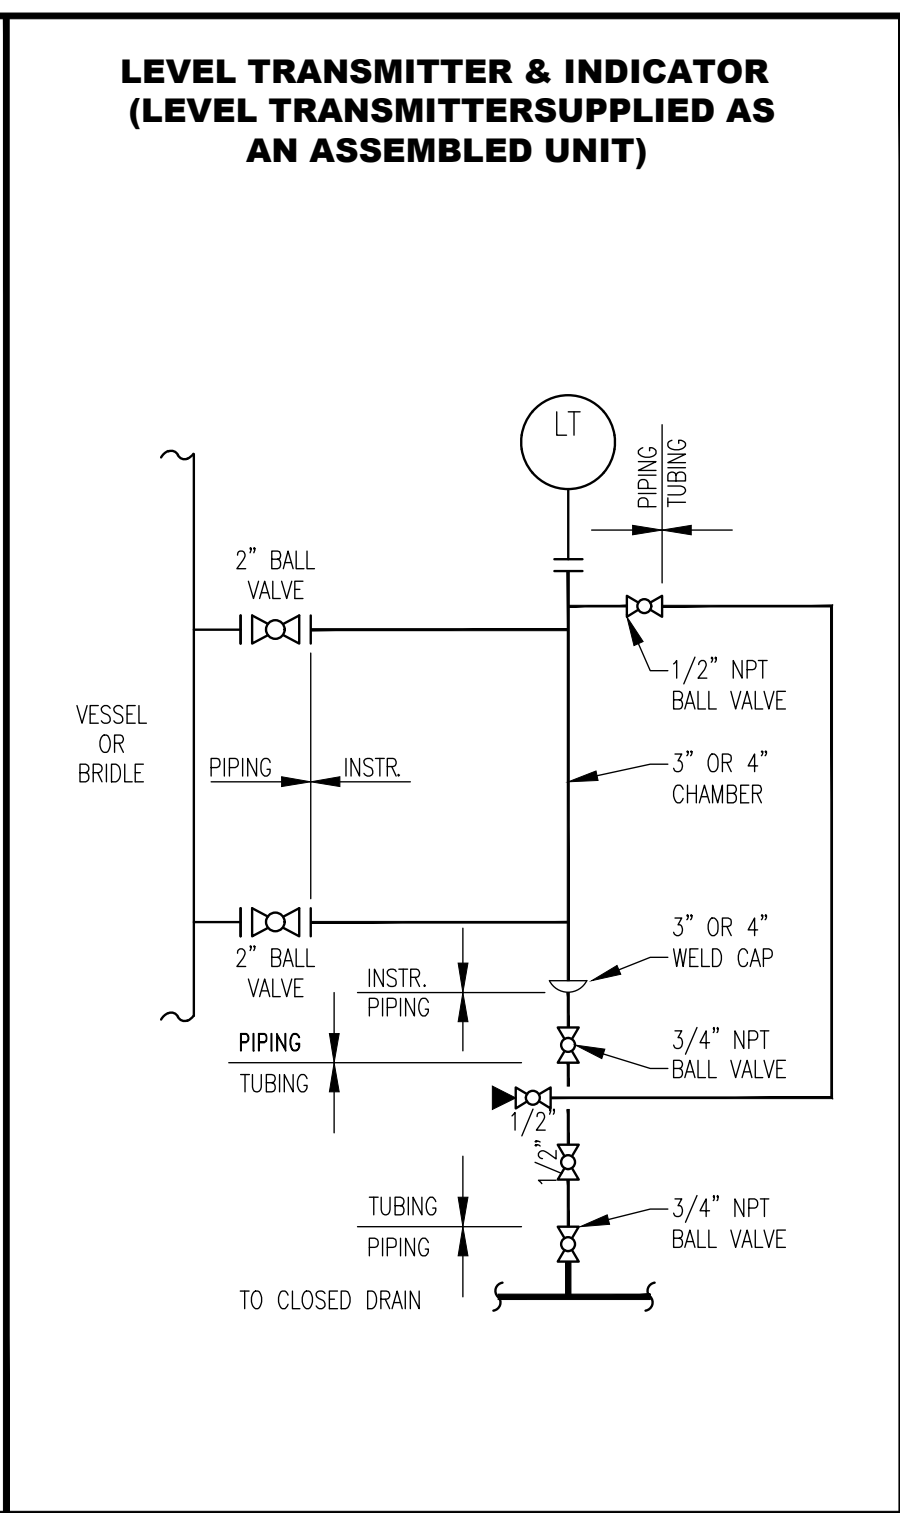
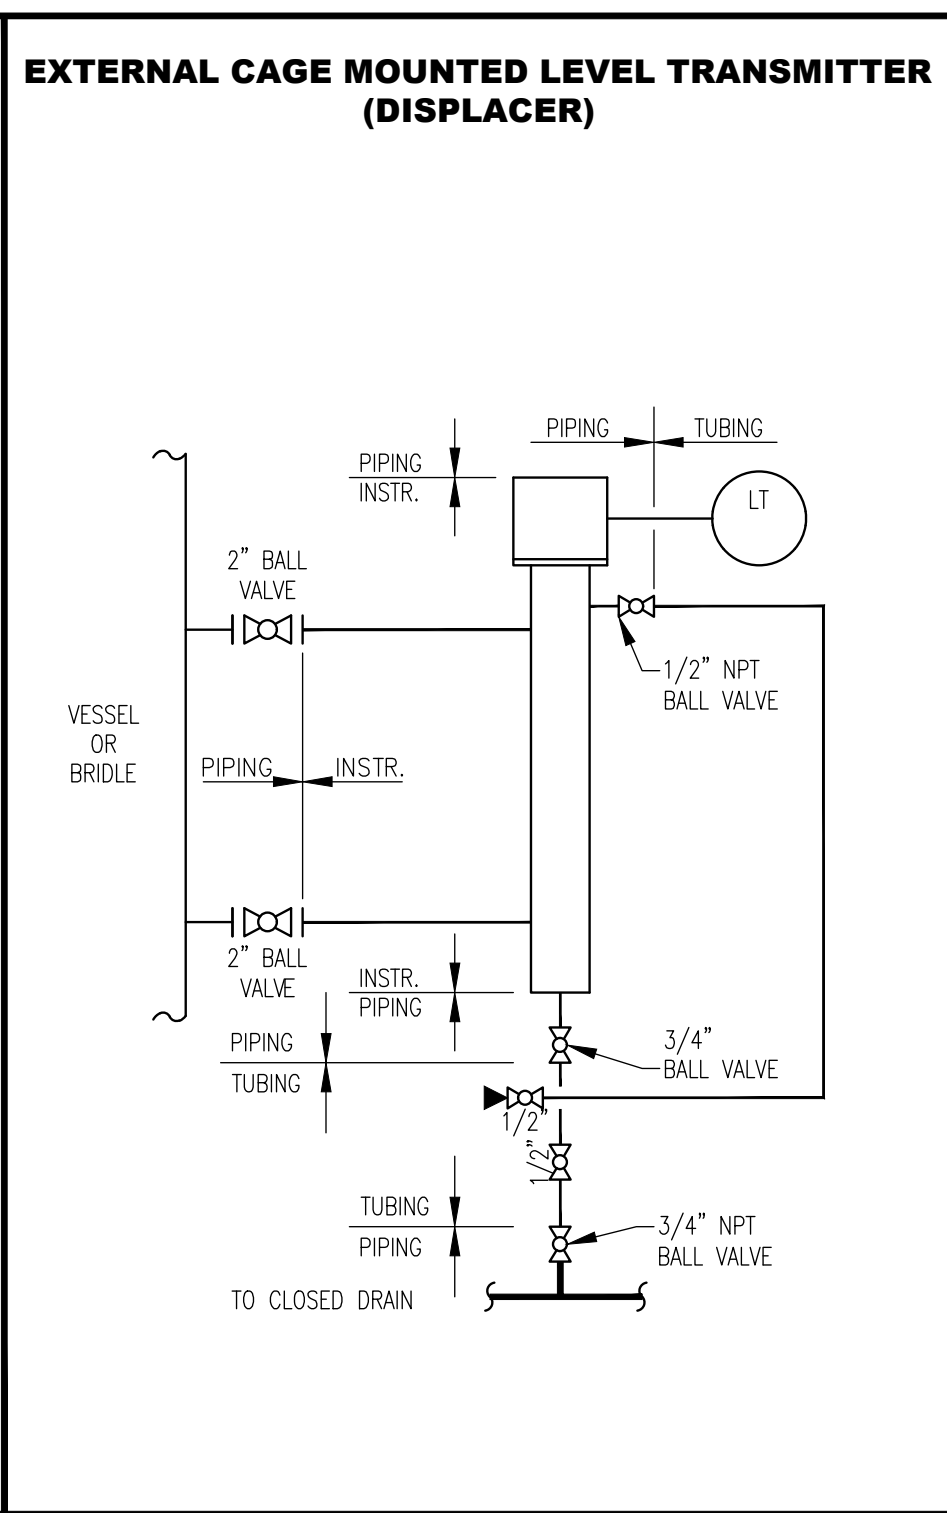


THIS DRAWING AND THE DESIGN IT COVERS ARE CONFIDENTIAL AND REMAIN THE PROPERTY OF ANADARKO PETROLEUM CORPORATION AND SHALL NOT BE DISCLOSED TO OTHERS OR REPRODUCED IN ANY MANNER OR USED FOR ANY PURPOSE WHATSOEVER EXCEPT BY WRITTEN PERMISSION BY THE OWNER.

| | | | | | | | |
|---|---------------|-----------------------------|-----------------------------------|-------------------------------|--------------------------|-----------------------------|--------------------------|
| THIS DRAWING AND THE DESIGN IT COVERS ARE CONFIDENTIAL AND REMAIN THE PROPERTY OF ANADARKO PETROLEUM CORPORATION AND SHALL NOT BE DISCLOSED TO OTHERS OR REPRODUCED IN ANY MANNER OR USED FOR ANY PURPOSE WHATSOEVER EXCEPT BY THE OWNER. | TANKS | VESSELS | | EXCHANGERS | | PUMPS | |
| | FLAT ROOF | VERTICAL VESSEL | VERTICAL VESSEL WITH SKIRT | EXCHANGER - DOUBLE END | | PUMP - VERTICAL (Y AXIS) | |
| | | | | | | PUMP - HORIZONTAL (Y AXIS) | |
| | SLOPING ROOF | VERTICAL VESSEL WITH CONE | VERTICAL VESSEL WITH SKIRT & CONE | EXCHANGER - SINGLE END | | PUMP - CENTRIFUGAL (Y AXIS) | PUMP - DUAL |
| | | | | | | PUMP - SUMP (Y AXIS) | PUMP - INLINE (Y AXIS) |
| | FLOATING ROOF | VERTICAL FLAT BOTTOM VESSEL | HORIZONTAL VESSEL | EXCHANGER - DOUBLE END KETTLE | | PUMP - ROTARY | PUMP - VACUUM |
| | | | | | | | |
| | | | | EXCHANGER - SUPER | EXCHANGER - PROCESS FLOW | PUMP - WITH STEAM TURBINE | PUMP - AIR OPERATED PUMP |
| | | | | LEAN/RICH AMINE EXCHANGER | FUEL GAS HEATER | | |
| | | | | AFTER COOLER WITH MOTOR | | | |
| | | | | | | | |
| | | | CENTRIFUGAL COMPRESSOR | | | | |
| | | | | | | | |
| | | | | | | | |
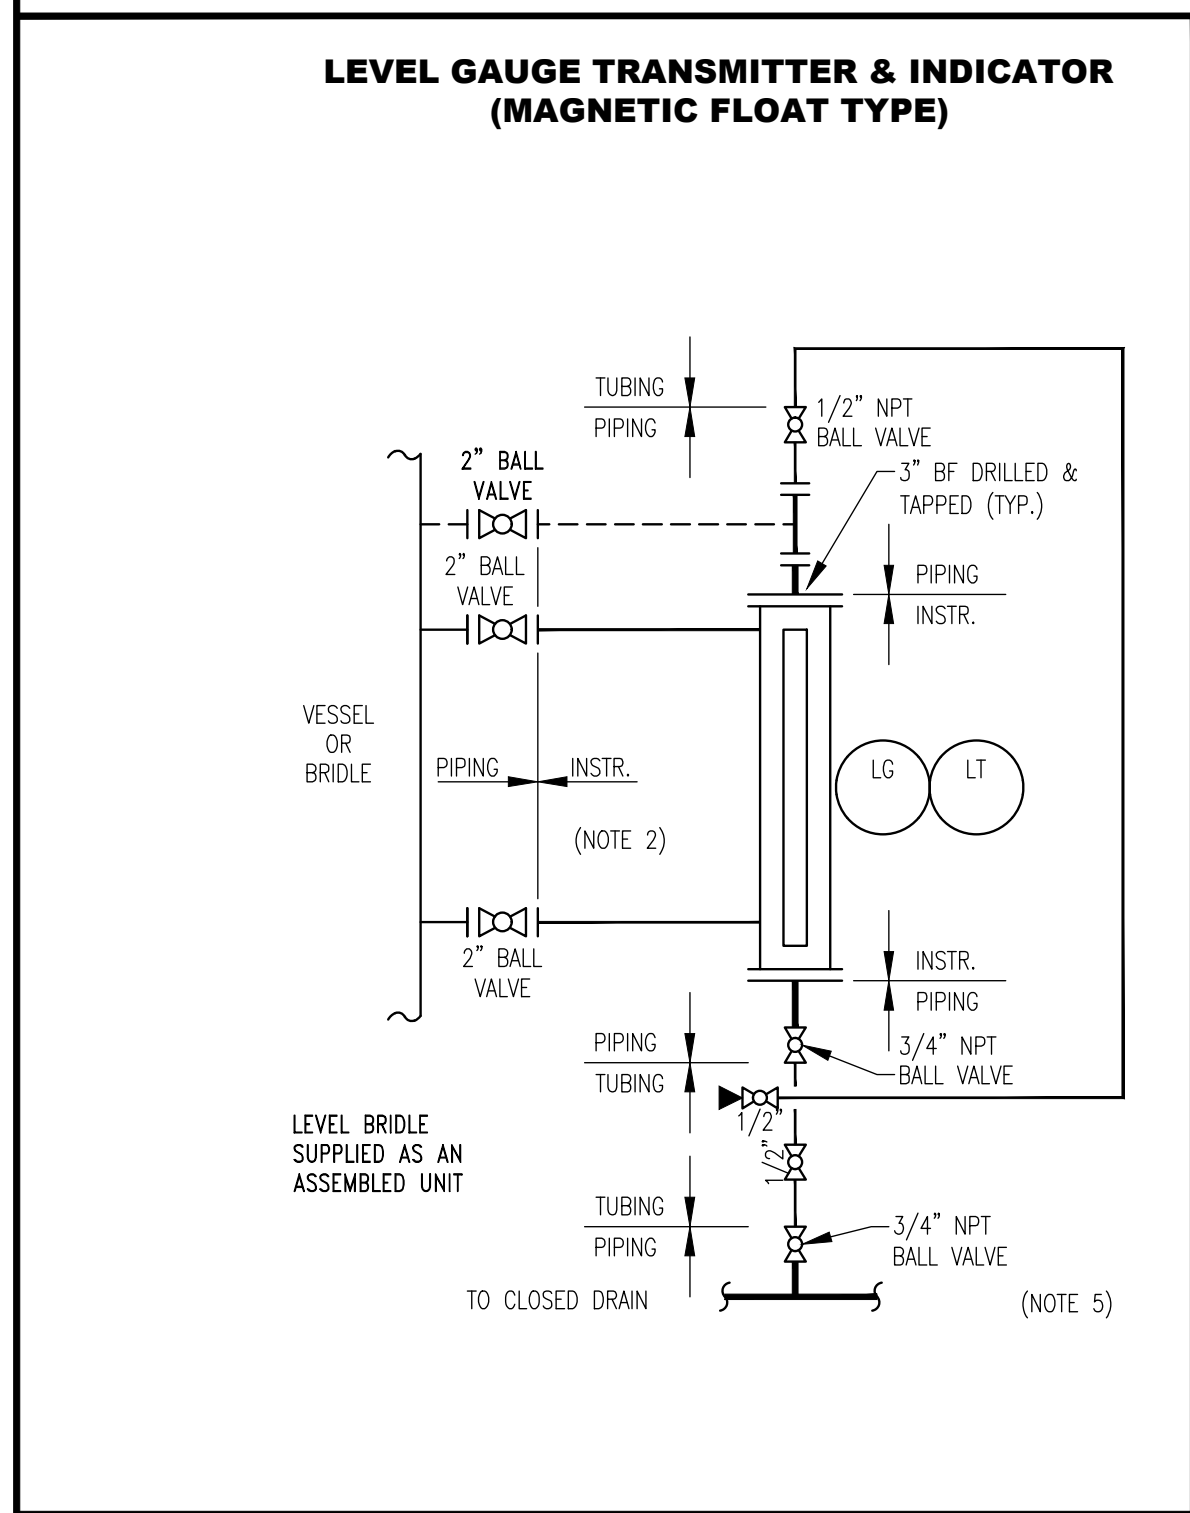


| REFERENCE DRAWINGS | | REVISIONS | | | | | |
|--------------------|-------|-----------|--|-----|----------|-------|----------|
| | | △ | | | | | |
| | | △ | | | | | |
| | | △ | INITIAL RELEASE FOR ENGINEERING STANDARD | JRF | 05/24/19 | MJ | 05/24/19 |
| | | △ | ISSUED FOR REVIEW | JRF | 03/27/19 | | |
| | | △ | ISSUED FOR APC STANDARD | MJ | 10/27/17 | SH | 10/27/17 |
| | | | | BY | | CHK. | |
| | | | | | DATE | | DATE |
| DWG. NO. | TITLE | NO. | DESCRIPTION | | | APPR. | DATE |

| | | | |
|--------------|--------------------------|-----------|---|
| DRAWN BY: MJ | CREATION DATE: — | AFE No.: | |
| APPROVED: — | APPR. DATE: — | | |
| | DWG. No.: | SHEET No. |  |
| SCALE: NONE | OXY-PID-STD-00013 | | 4 OF 4 |

THIS DRAWING AND THE DESIGN IT COVERS ARE CONFIDENTIAL AND REMAIN THE PROPERTY OF ANADARKO PETROLEUM CORPORATION AND SHALL NOT BE DISCLOSED TO OTHERS OR REPRODUCED IN ANY MANNER OR USED FOR ANY PURPOSE WHATSOEVER EXCEPT BY WRITTEN PERMISSION BY THE OWNER.

SK-15500
WELLHEAD MANIFOLD
(2 PACK)

SK-15100-15400
WELLHEAD MANIFOLD
(3 PACK)

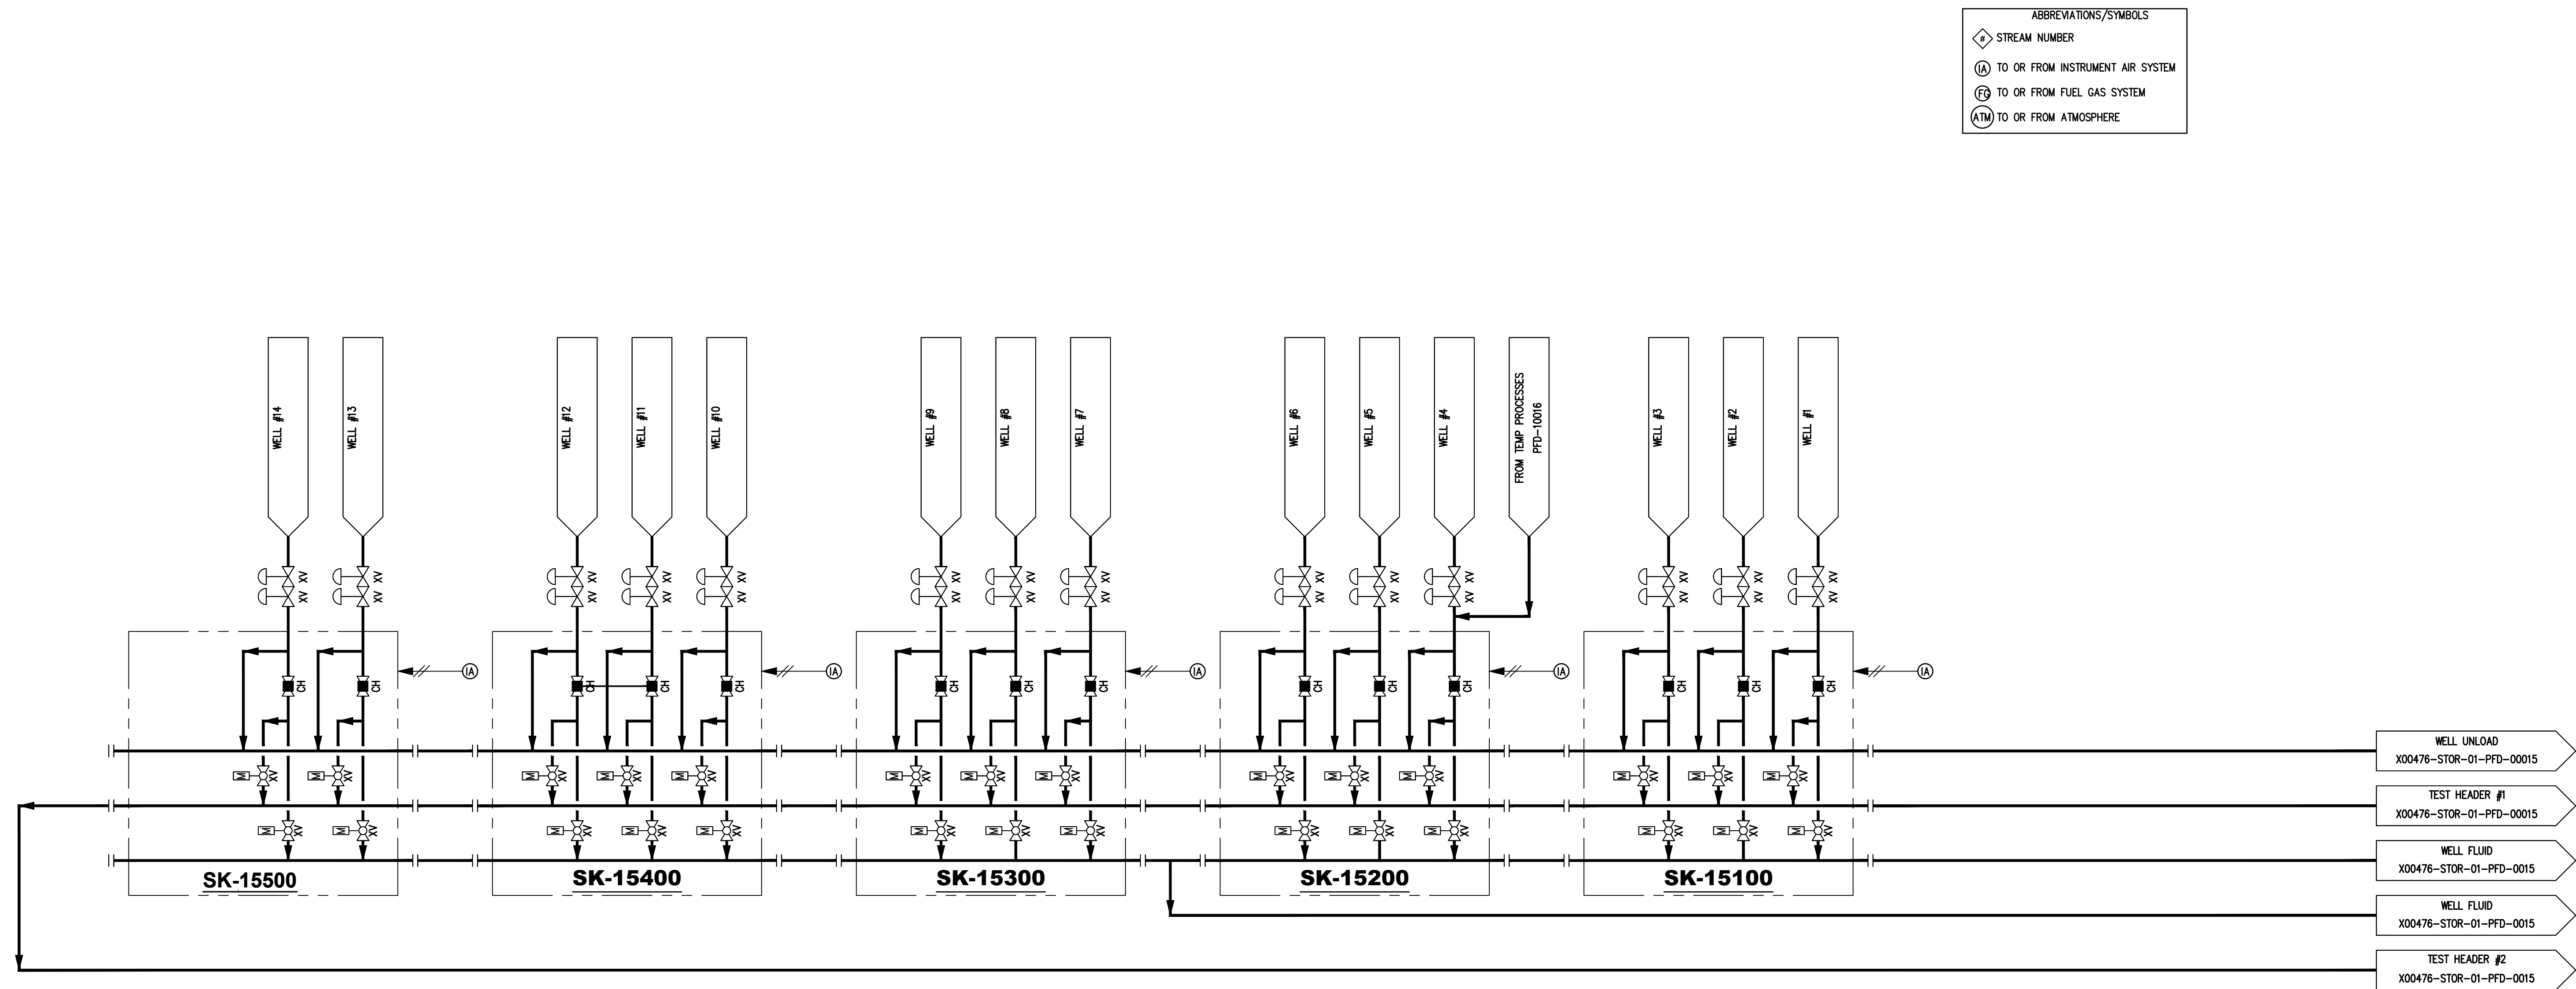

| |
|---|
| NOTES: | REFERENCE DRAWINGS | | REVISIONS | | | | | | Kerr-McGee Oil & Gas Onshore LP | PROCESS FLOW DIAGRAM PRODUCTION FACILITY | |
| |
| |
| |
| |
| |
| |</ |

