


THIS DRAWING AND THE DESIGN IT COVERS ARE CONFIDENTIAL AND REMAIN THE PROPERTY OF ANADARKO PETROLEUM CORPORATION AND SHALL NOT BE DISCLOSED TO OTHERS OR REPRODUCED IN ANY MANNER OR USED FOR ANY PURPOSE WHATSOEVER EXCEPT BY WRITTEN PERMISSION BY THE OWNER.

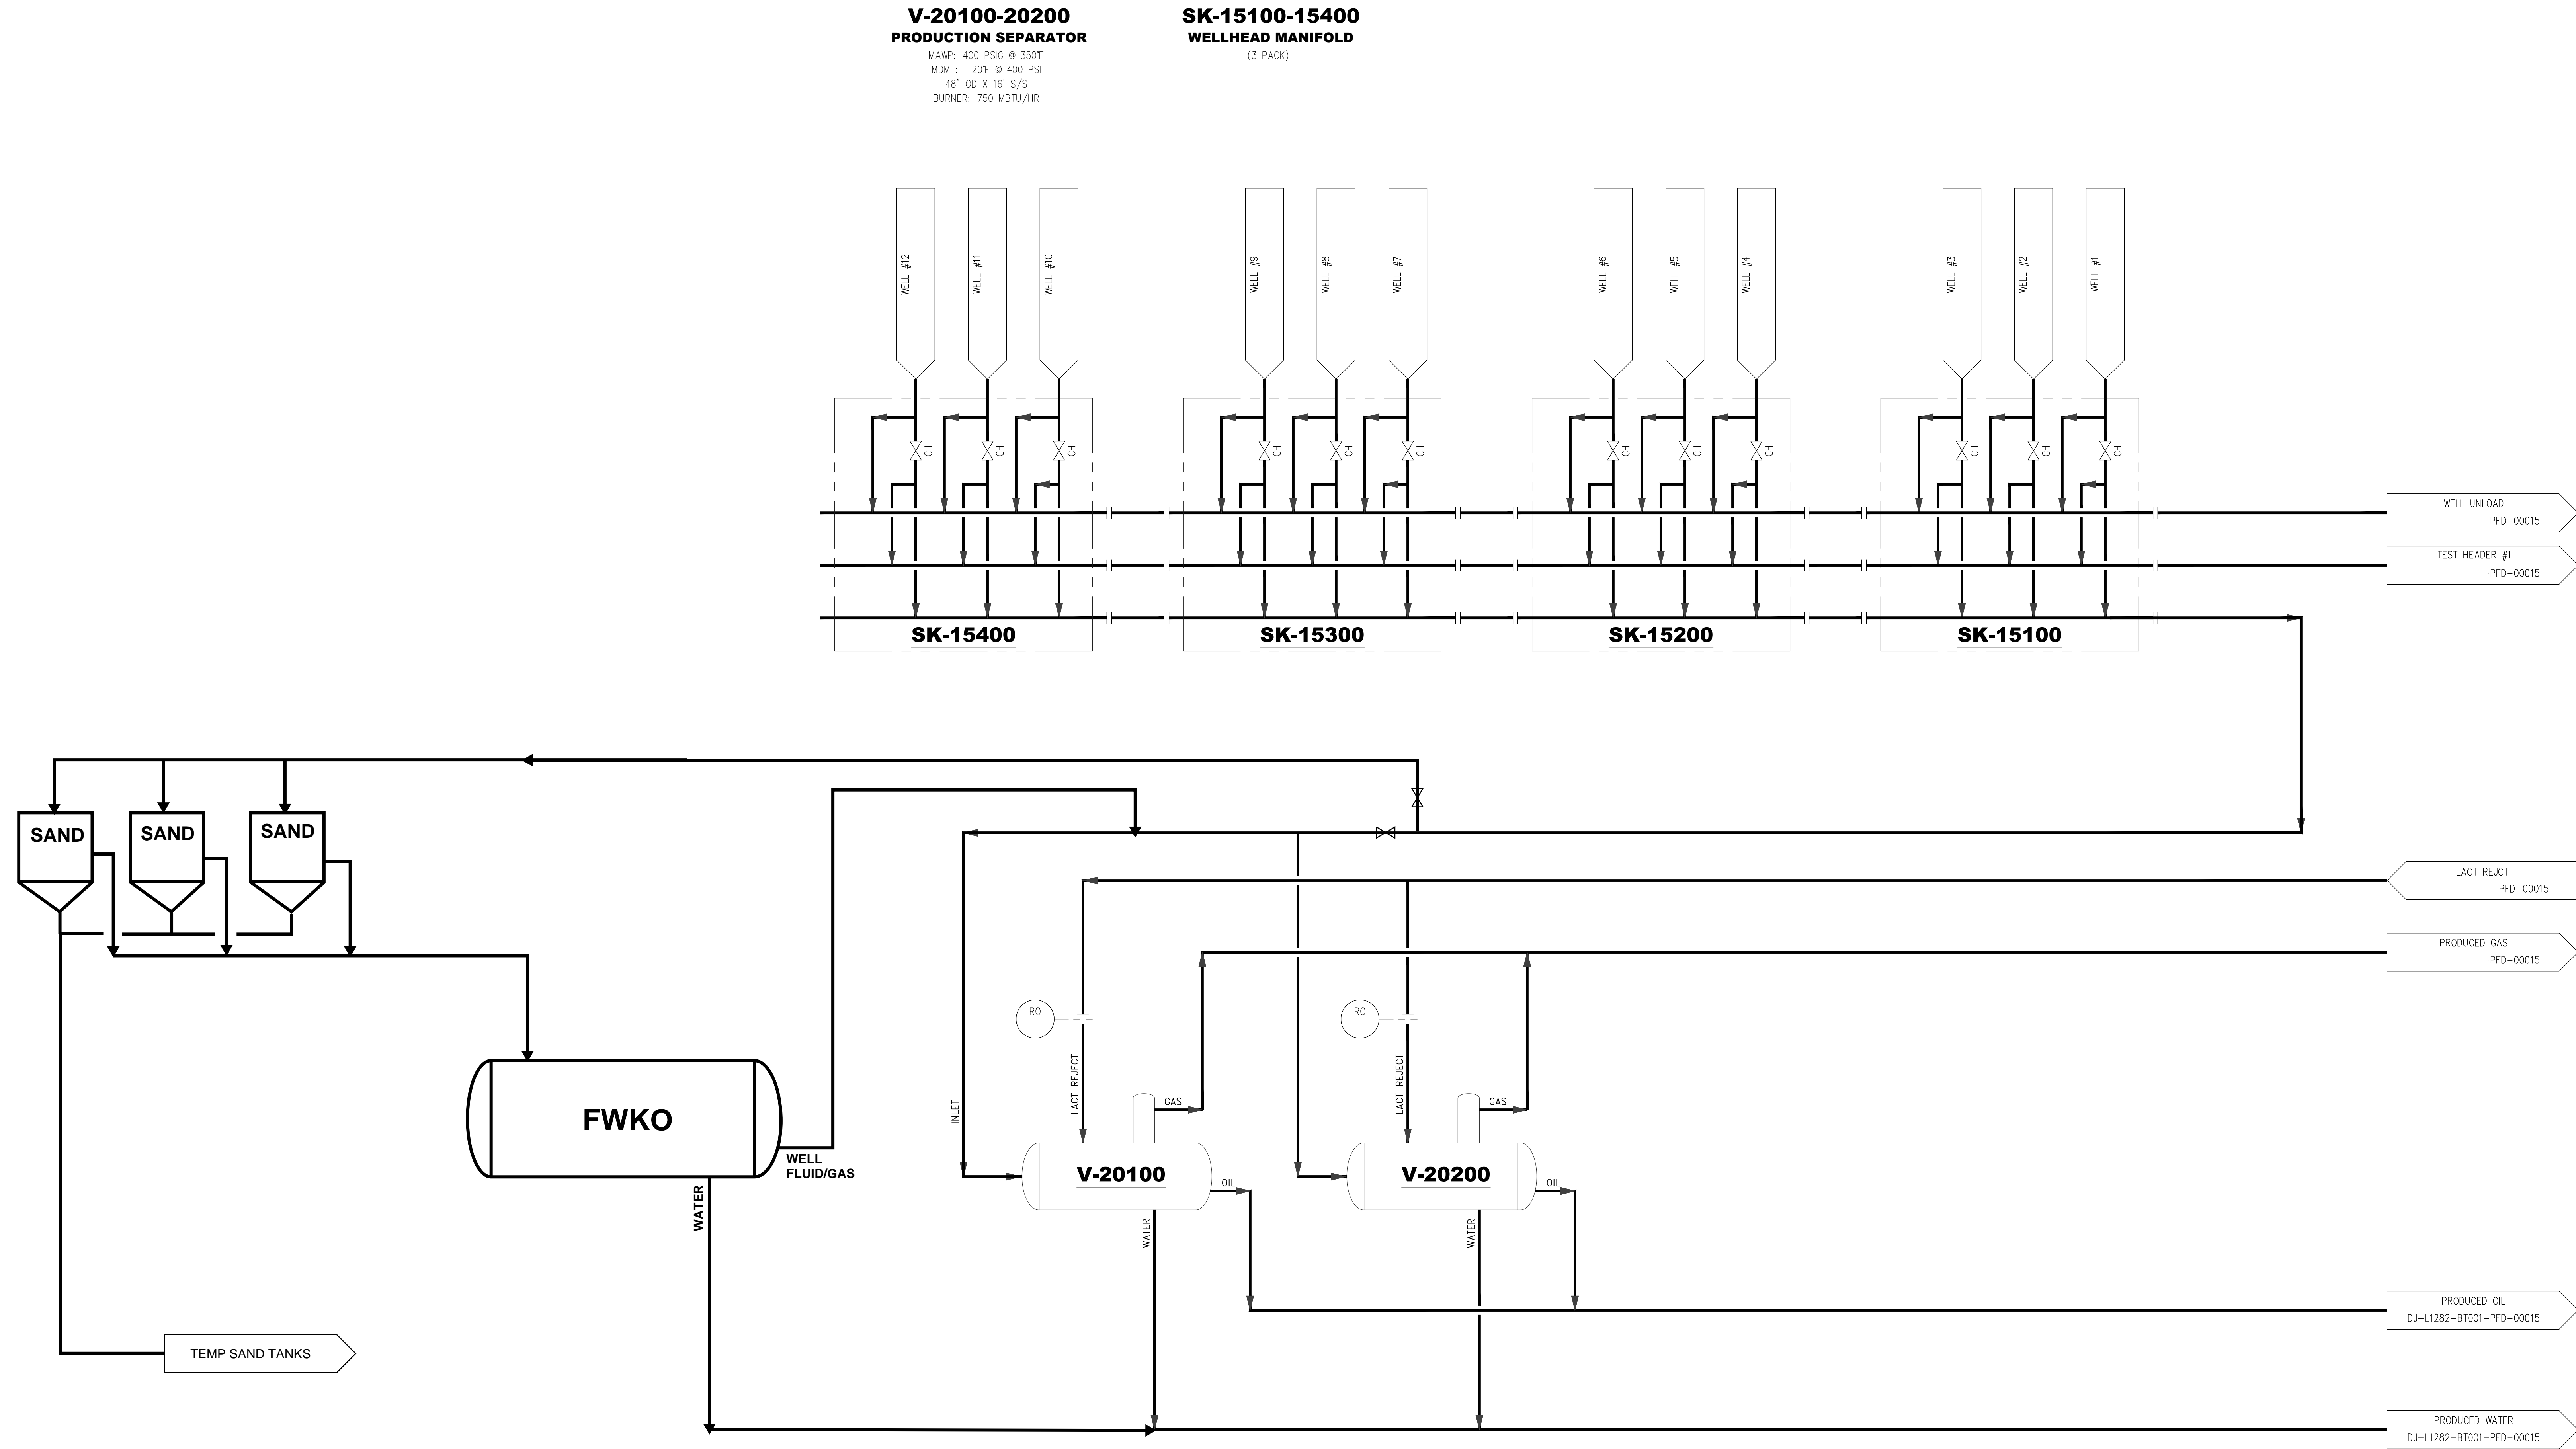

NOTES:

REFERENCE DRAWINGS		REVISIONS					
DWG. NO.	TITLE	NO.	DESCRIPTION	BY	DATE	CHK.	DATE


Kerr-McGee Oil & Gas Onshore LP

CLOVER 29-6HZ

PROCESS FLOW DIAGRAM  
PRODUCTION FACILITY

DRAWN BY:	CREATION DATE:	AFE No.: --
APPROVED:	APPR. DATE:	
DWG. No.:	SHEET No.	
SCALE: --	--OF--	

PFD-00010

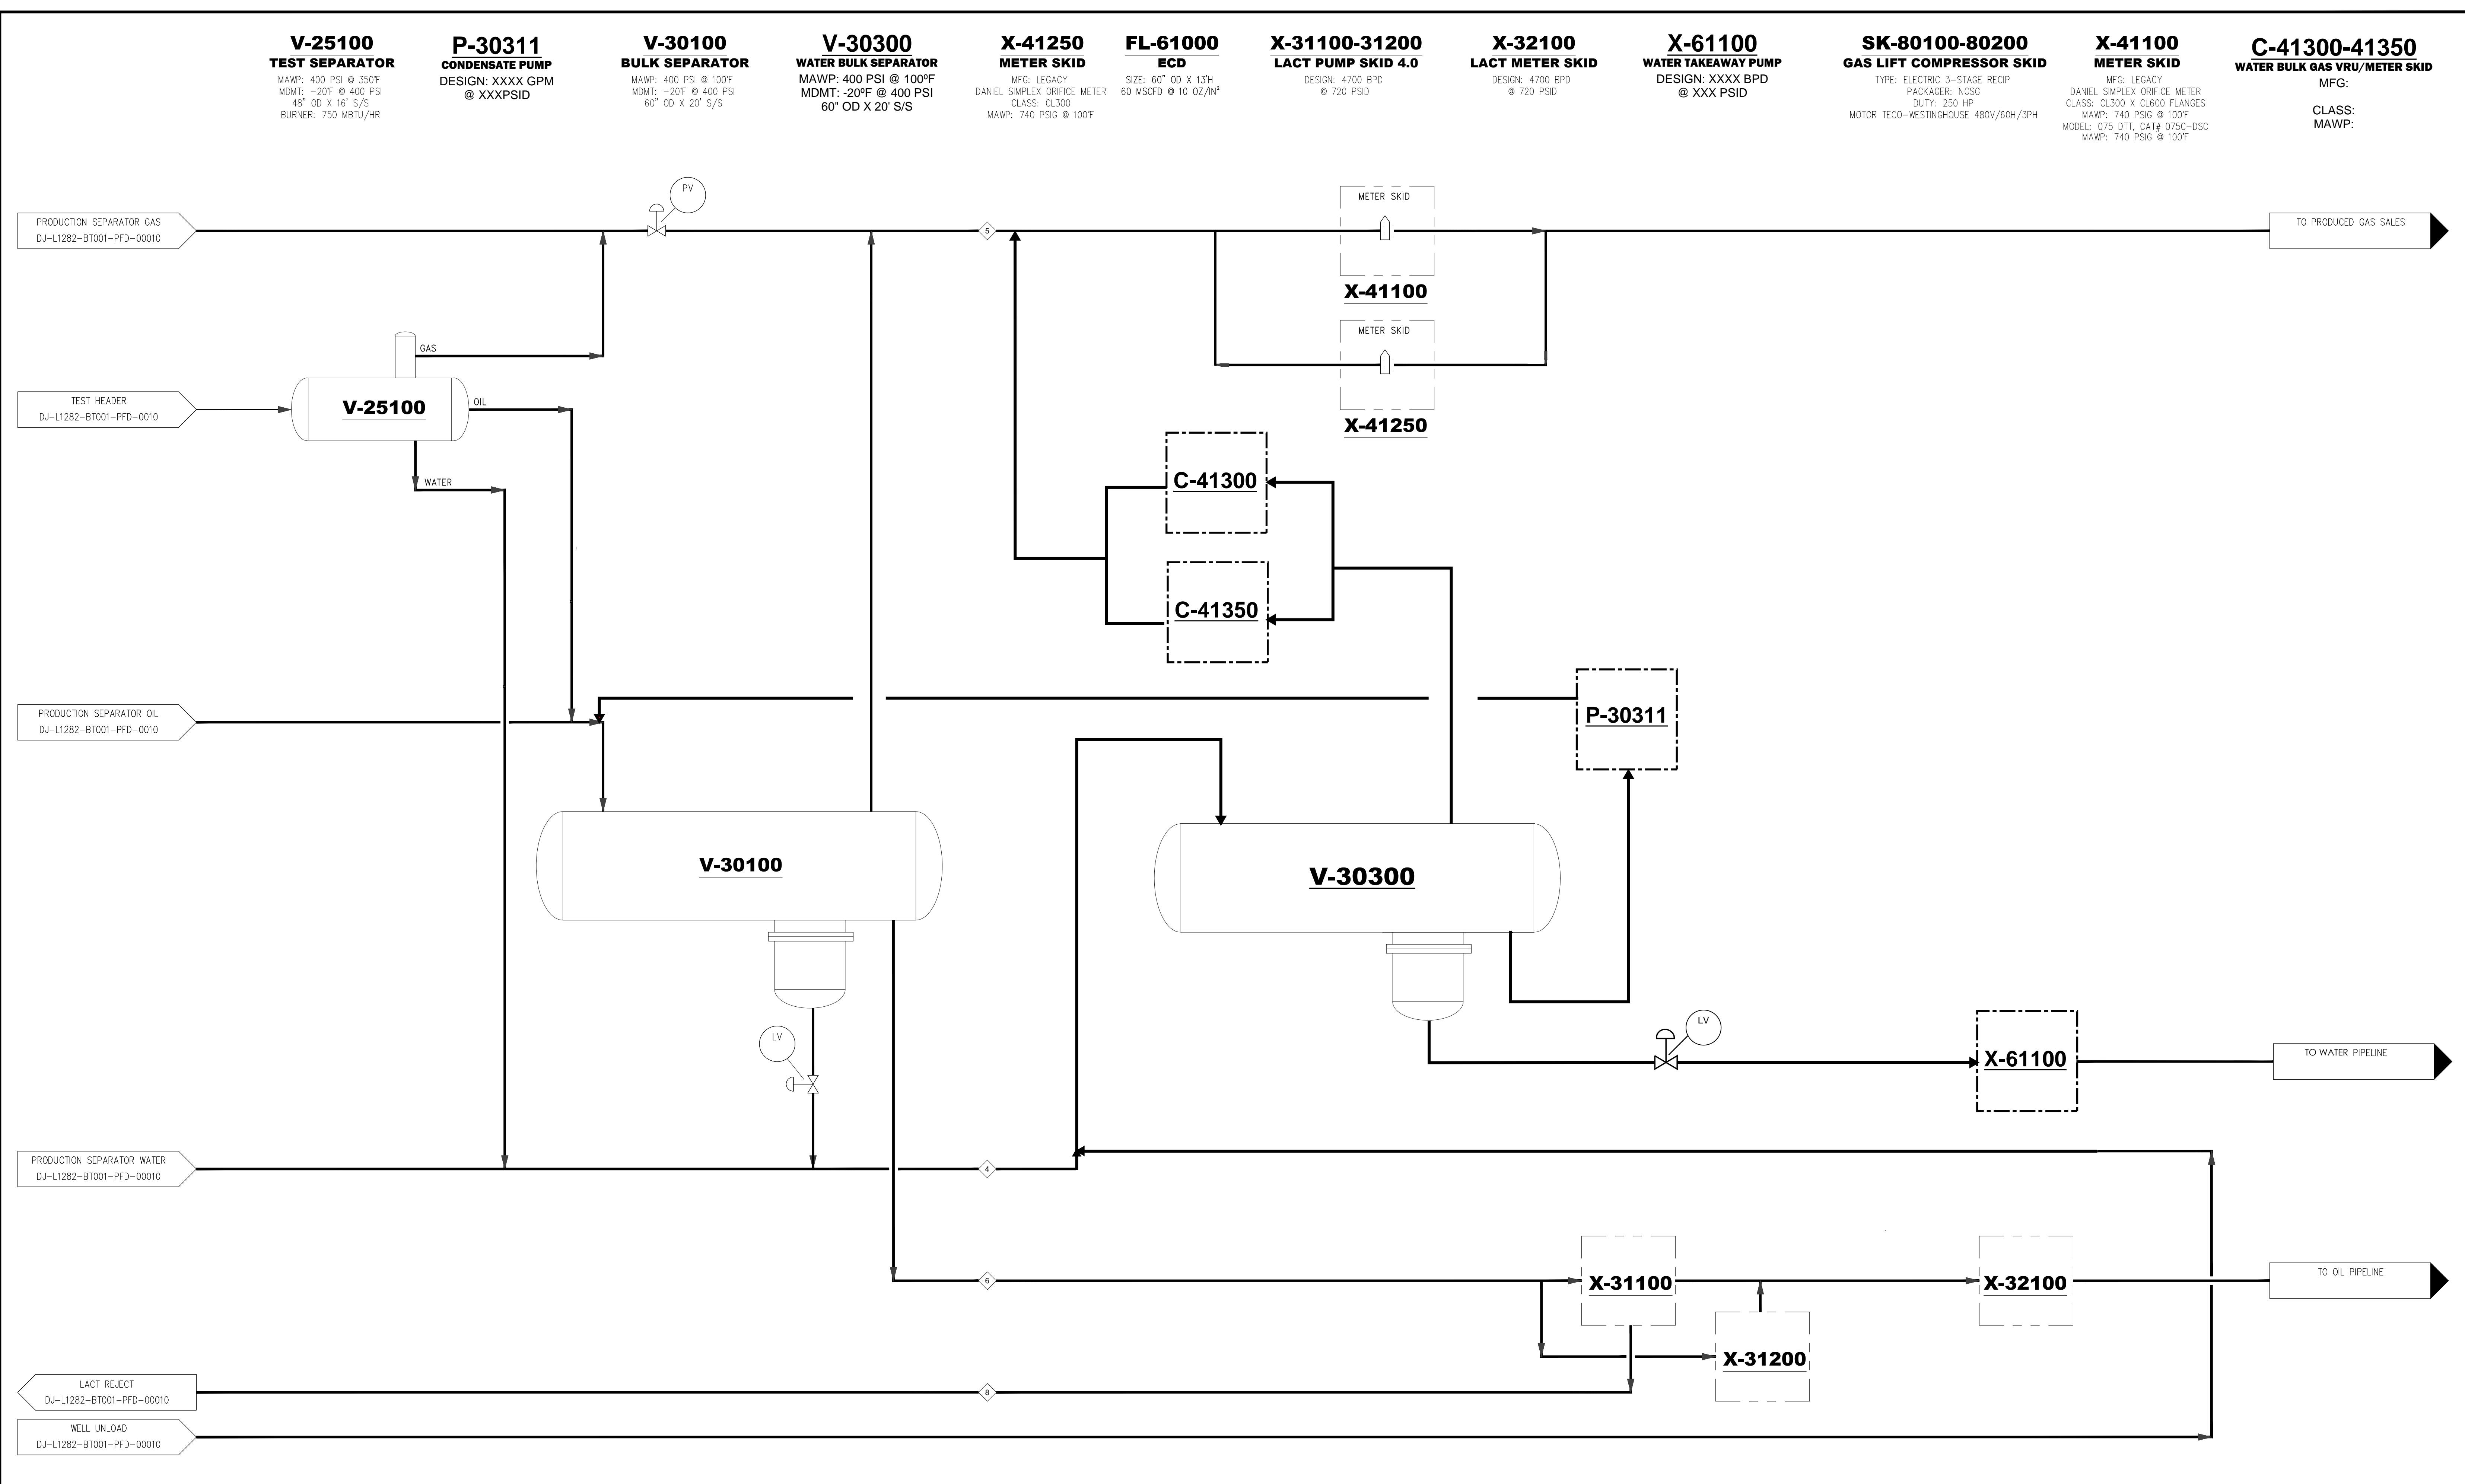

NOTES:	REFERENCE DRAWINGS		REVISIONS						Kerr-McGee Oil & Gas Onshore LP	PROCESS FLOW DIAGRAM PRODUCTION FACILITY				
											DRAWN BY: TCT	CREATION DATE:	AFE No.: -	
											APPROVED: JTK	APPR. DATE:		
											DWG. No.:	SHEET No.		
											PFD-00015		- OF -	
										SCALE: -				
		DWG. NO.	TITLE	NO.	DESCRIPTION	BY	DATE	CHK.	DATE	APPR.	DATE	CLOVER 29-6HZ		