


<p>Verdad Resources 1125 17thstreet Suite 550 Denver, CO 80202</p>	<p>PRELIMINARY FLOWBACK EQUIPMENT LAYOUT DRAWING</p> <p>HILL 2527 NW1/4 NW1/4 SECTION 30, TOWNSHIP 8 NORTH, RANGE 60 WEST, 6TH P.M. WELD COUNTY, COLORADO</p>	<p>NOT TO SCALE</p>	<p>DRAFT For Temp Flowback</p>	<ul style="list-style-type: none"> —1502 flowlines—→ —OIL—→ —H2O—→ —Gas & Oil to Facility—→ —Gas—→ESD Lines.....→
--	---	-------------------------	---	---

Emergency Shut Down System		
Location	Equipment	Description
Wellheads	Kimray 2400SMT	Shuts in flowline at wellhead
Separators & Treaters	Fisher Pneumatic 4660 High-Low Pressure Pilot	Shuts in vessel and all wellhead valves
Surge Vessel	Rosemount 5408 Radar Transmitter	Shuts in all wellhead valves
Tanks	Rosemount 5301 Tank Level	Shuts in all wellhead valves

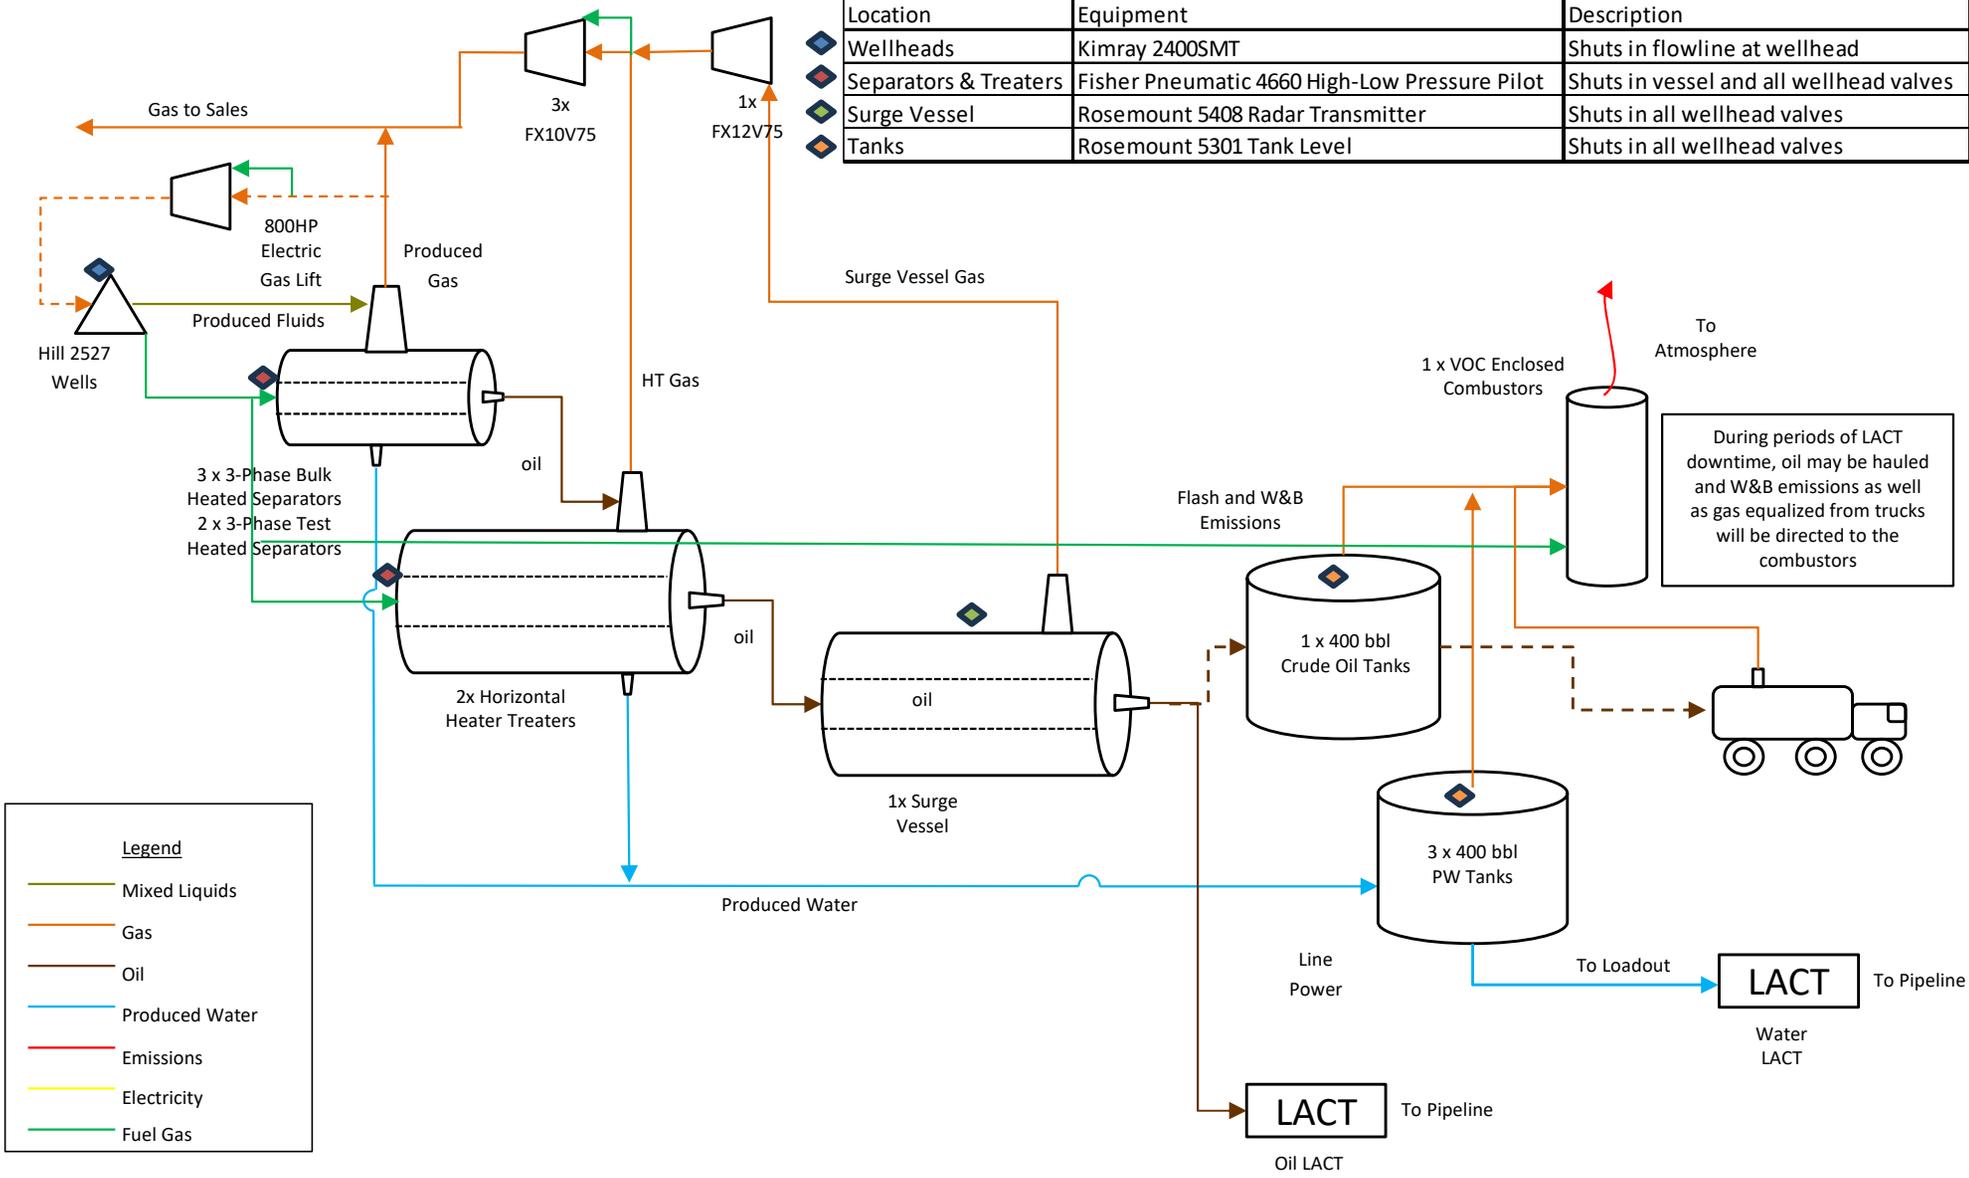

Verdad Resources LLC
 1125 17th Street, Suite 550
 Denver, CO 80202

Drawn By: NH

Reviewed By:

Date: 8/25/23

Scale: Not to Scale

LAT: 40.639057

LONG: -104.142915

Title:

Production Process Flow Diagram
 Hill 2527
 NW/4 NW/4 Sec 30 T8N R60W
 Weld County, Colorado