






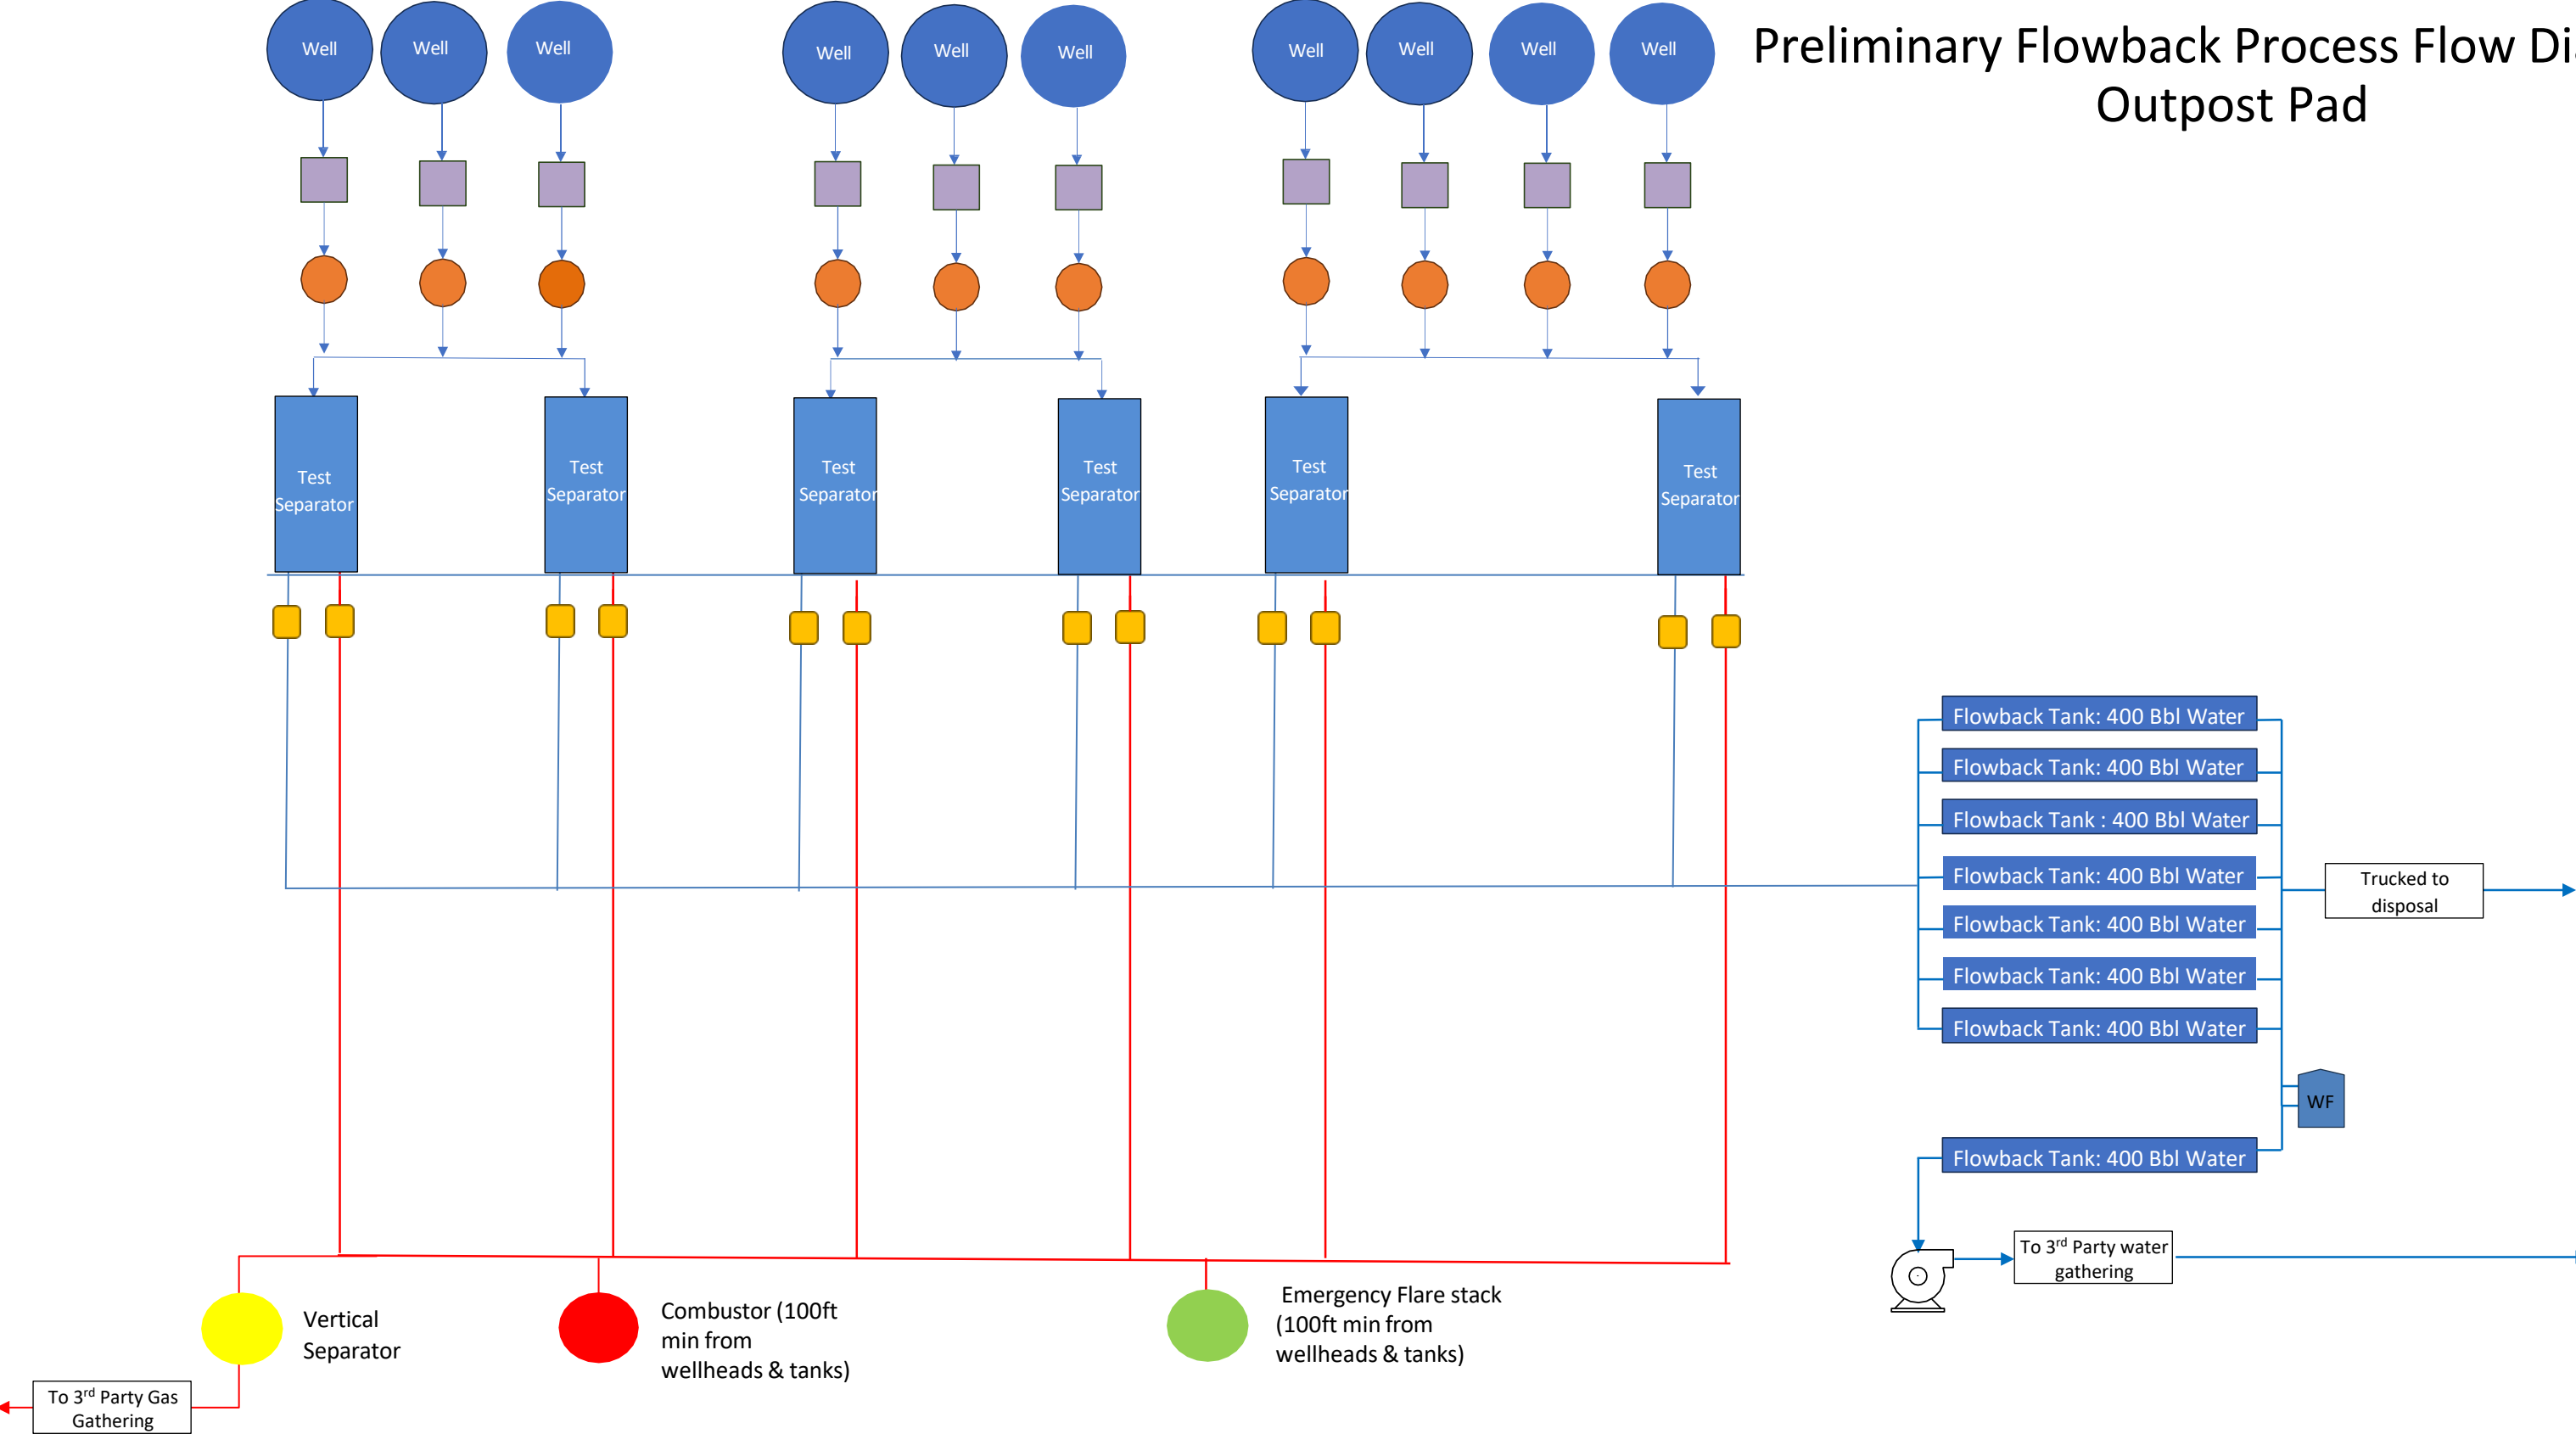


# Preliminary Flowback Process Flow Diagram Outpost Pad



 Remote operated valve (part of the wellhead)	 Meter
 Sand Trap	 Water Line
 Water Filter	 Gas Line
	 Water Pump



\*All equipment shown is temporary with the exception of the wells/wellheads

Process Flow Diagram Catamount Energy Partners Outpost Pad			
Drafted By:	NR	10/26/2024	
Reviewed By:	RK	10/31/2024	
Approved By:	MH	11/1/2024	

Scale: Not to Scale