



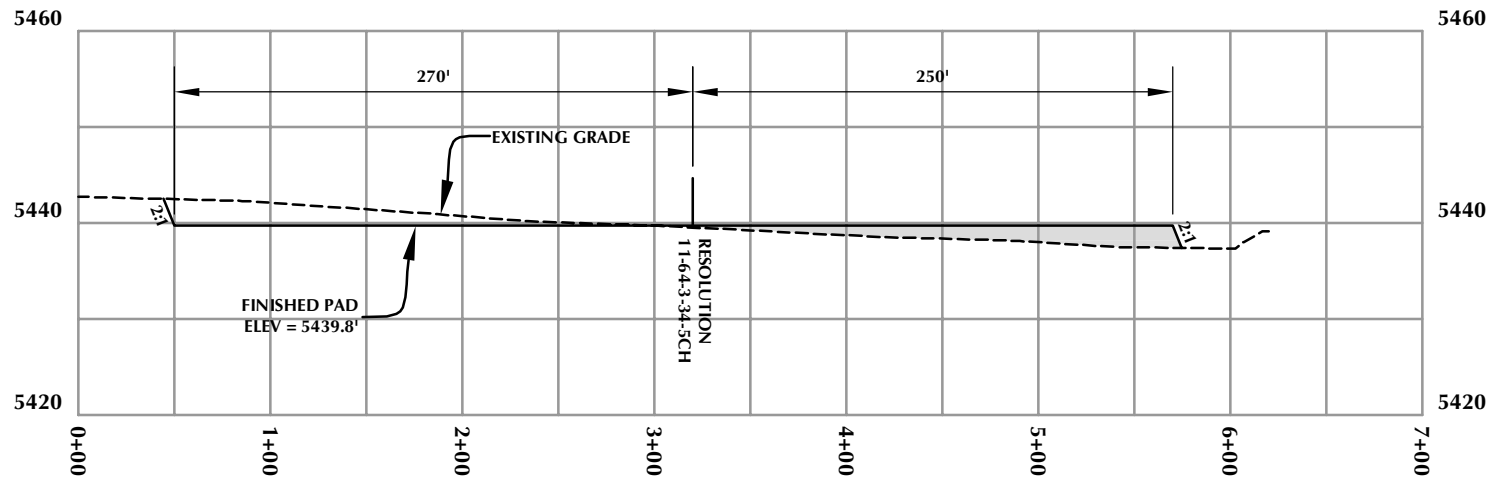



- NOTE:
- 1. EXISTING UTILITIES DISPLAYED ON THE GRADING PLAN ARE FOR REFERENCE PURPOSES ONLY. PRIOR TO CONSTRUCTION OR EARTHWORK, CONTRACTOR WILL BE RESPONSIBLE TO CALL FOR LOCATES: (800) 922-1987
 - 2. CONSTRUCT DIVERSION DITCHES OR BERMS AS NEEDED TO FACILITATE DRAINAGE AND MINIMIZE POTENTIAL FOR PONDING ON THE WELL PAD.

WELL PAD - RESOLUTION 11-64-3-34-5CH DESIGN SUMMARY			WELL PAD LEGEND	
<u>WELL PAD QUANTITIES AND DESIGN PARAMETERS</u> EXISTING GRADE @ CENTER OF WELL PAD = 5439.5' FINISHED GRADE ELEVATION = 5439.8' CUT SLOPES = 2:1 FILL SLOPES = 2:1 SHRINKAGE FACTOR = 1.15 SWELL FACTOR = 1.00 GRADED WELL PAD SURFACE AREA = 6.92 ACRES TOTAL WELL PAD AREA = 7.14 ACRES TOTAL DISTURBANCE AREA = 8.12 ACRES		<u>WELL PAD QUANTITIES</u> TOTAL CUT FOR WELL PAD = 8,370 C.Y. TOTAL FILL FOR WELL PAD = 8,370 C.Y. TOPSOIL @ 6" DEPTH = 5,757 C.Y. EXCESS MATERIAL = 0 C.Y.		<div></div> <div></div> <div> HORIZONTAL 0 50' 100' 1" = 100'</div> <div>2' CONTOURS</div>
WELL PAD - RESOLUTION 11-64-3-34-5CH				
WELL PAD - LOCATION LAYOUT RESOLUTION 11-64-3-34-4NH, RESOLUTION 11-64-3-34-4CH, RESOLUTION 11-64-3-34-5NH & RESOLUTION 11-64-3-34-5CH LOCATED IN SECTION 3 T11N, R64W, 6TH P.M. WELD COUNTY, COLORADO		<div><div>LOVELAND OFFICE 1635 Foxtrail Drive, Suite 204 Loveland, Colorado 80538 Phone 970-776-4331</div><div>SHERIDAN OFFICE 2155 North Main Street Sheridan, Wyoming 82801 Phone 307-674-0609</div></div> <div>CONSULTING, LLC</div>		
Anadarko E&P Onshore LLC 1099 18th Street Denver, Colorado 80202		SCALE: 1"=100' DATE: 2/5/15 SHEET NO: <div>1</div> 1 OF 2		

K:\ANADARKO\2014\2014_52_RESOLUTION_PROSPECT_WELLS_COWDING\GRADING PLANS\RESOLUTION 11-64-3-34.dwg, 2/5/2015 9:30:36 AM, jake

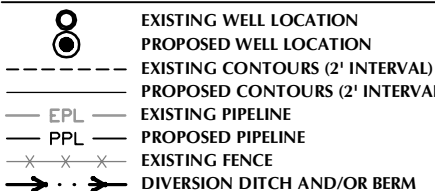

CROSS SECTION A-A'

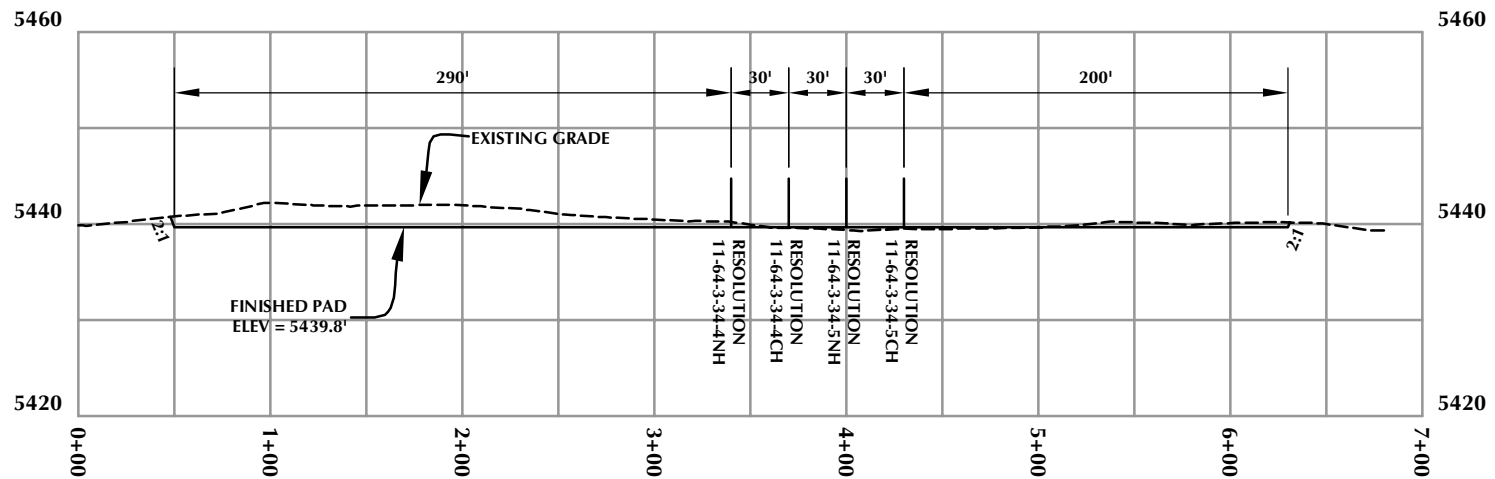

CROSS SECTION B-B'

WELL PAD - RESOLUTION 11-64-3-34-5CH

WELL PAD - CROSS SECTIONS
RESOLUTION 11-64-3-34-4NH,
RESOLUTION 11-64-3-34-4CH,
RESOLUTION 11-64-3-34-5NH &
RESOLUTION 11-64-3-34-5CH
LOCATED IN SECTION 3
T11N, R64W, 6TH P.M.
WELD COUNTY, COLORADO


**Anadarko E&P
Onshore LLC**
1099 18th Street
Denver, Colorado 80202



LOVELAND OFFICE
1635 Foxtrail Drive, Suite 204
Loveland, Colorado 80538
Phone 970-776-4331

SHERIDAN OFFICE
2155 North Main Street
Sheridan, Wyoming 82801
Phone 307-674-0609

CONSULTING, LLC

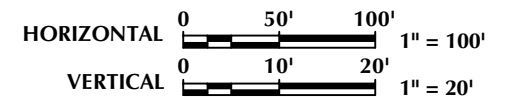

Scale: 1"=100'	Date: 2/5/15	SHEET NO:
REVISED:		2 2 OF 2