


**WELL PAD - RESOLUTION 12-65-25-25-4CH DESIGN SUMMARY**

**WELL PAD QUANTITIES AND DESIGN PARAMETERS**  
 EXISTING GRADE @ CENTER OF WELL PAD = 5850.9'  
 FINISHED GRADE ELEVATION = 5851.4'  
 CUT SLOPES = 2:1  
 FILL SLOPES = 2:1  
 SHRINKAGE FACTOR = 1.15  
 SWELL FACTOR = 1.00  
 GRADED WELL PAD SURFACE AREA = 6.92 ACRES  
 TOTAL WELL PAD AREA = 9.06 ACRES  
 TOTAL DISTURBANCE AREA = 10.12 ACRES

**WELL PAD QUANTITIES**  
 TOTAL CUT FOR WELL PAD = 90,741 C.Y.  
 TOTAL FILL FOR WELL PAD = 90,741 C.Y.  
 TOPSOIL @ 6" DEPTH = 7,311 C.Y.  
 EXCESS MATERIAL = 0 C.Y.

**WELL PAD LEGEND**

	EXISTING WELL LOCATION
	PROPOSED WELL LOCATION
	EXISTING CONTOURS (2' INTERVAL)
	PROPOSED CONTOURS (2' INTERVAL)
	EXISTING PIPELINE
	PROPOSED PIPELINE
	EXISTING FENCE
	DIVERSION DITCH AND/OR BERM

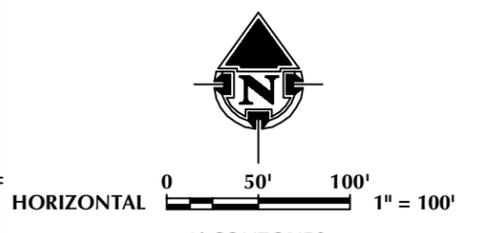

**WELL PAD - RESOLUTION 12-65-25-25-4CH**

WELL PAD - LOCATION LAYOUT  
 RESOLUTION 12-65-25-25-4CH,  
 RESOLUTION 12-65-25-25-5NH &  
 RESOLUTION 12-65-25-25-5CH  
 LOCATED IN SECTION 25  
 T12N, R65W, 6TH P.M.  
 WELD COUNTY, COLORADO


**Anadarko E&P  
 Onshore LLC**  
 1099 18th Street  
 Denver, Colorado 80202




LOVELAND OFFICE  
 1635 Foxtrail Drive, Suite 204  
 Loveland, Colorado 80538  
 Phone 970-776-4331  
 SHERIDAN OFFICE  
 1095 Saberton Avenue  
 Sheridan, Wyoming 82801  
 Phone 307-674-0609

SCALE: 1"=100'	DATE: 12/3/15	SHEET NO:
REVISED:		<b>1</b>

K:\ANADARKO\2014\2014\_57\_RESOLUTION\GRADING PLANS\RESOLUTION 12-65-25-25-4CH\RESOLUTION 12-65-25-25-4CH.DWG 12/10/2015 2:41:31 PM 1/9/15

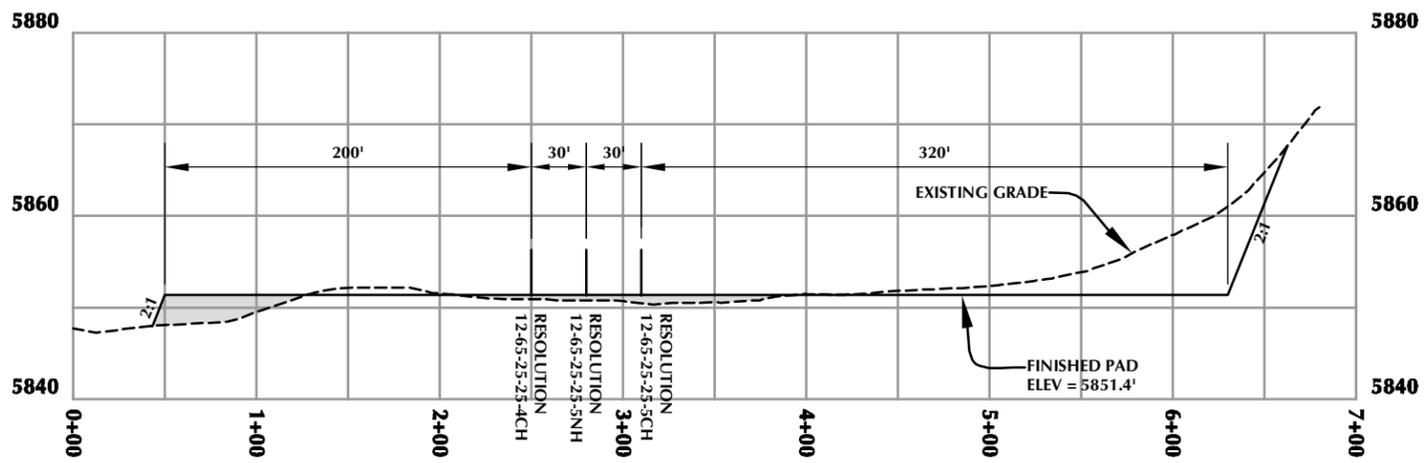

**CROSS SECTION A-A'**

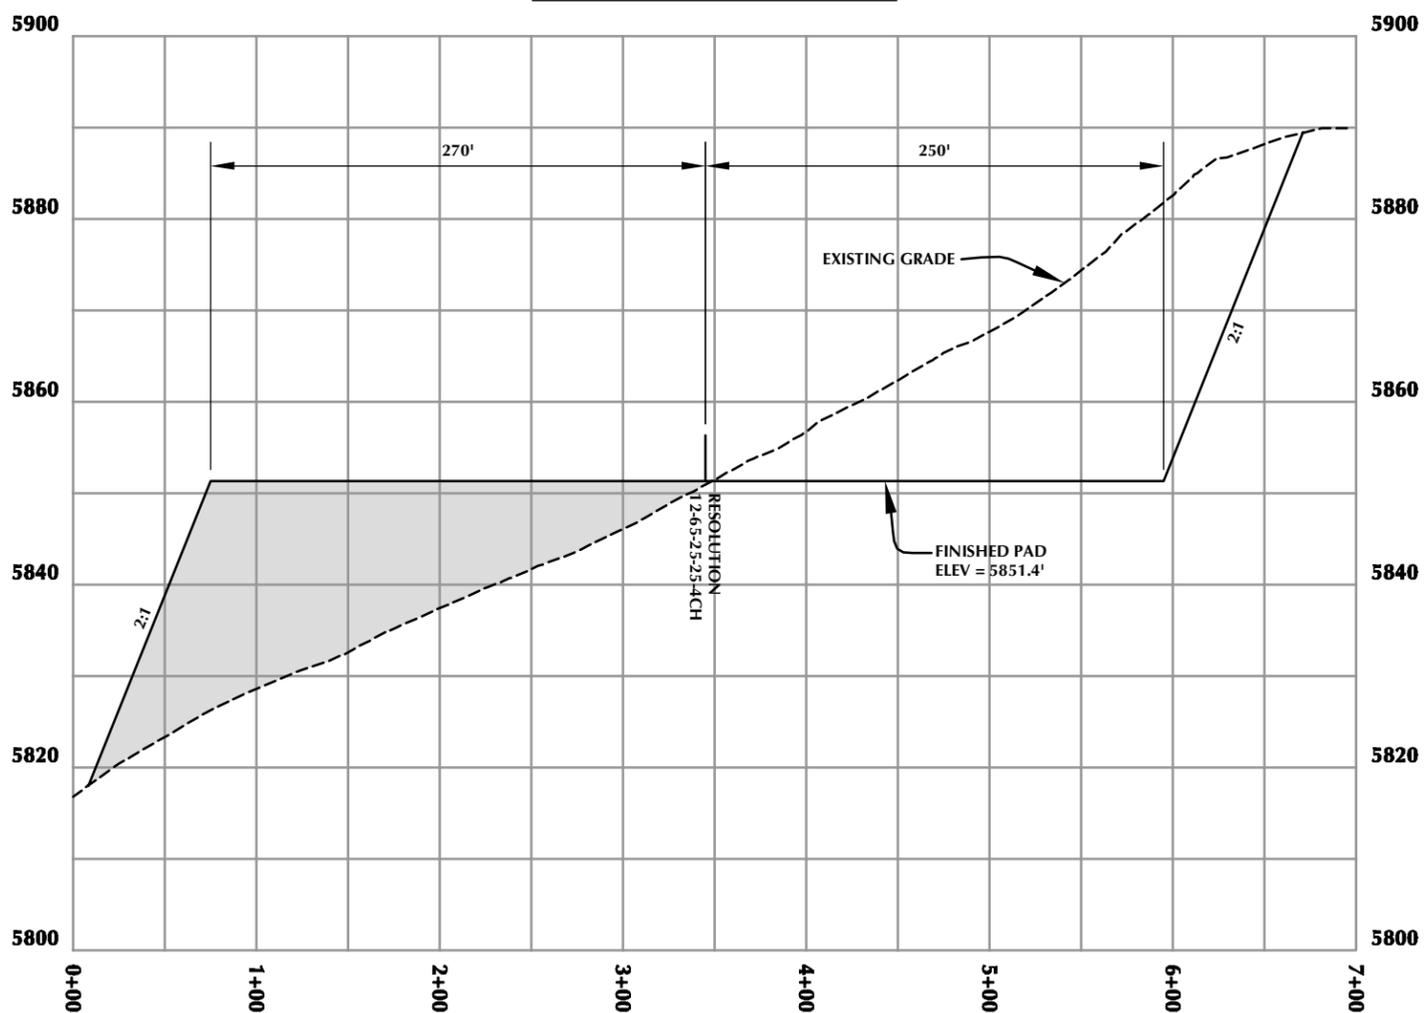

**CROSS SECTION B-B'**

K:\ANADARKO\2014\12-65-25-25-24\RESOLUTION\_12-65-25-25-24\PROSPECT\_WELLS\_CO\DWG\GRADING\_PLANS\RESOLUTION\_12-65-25-25-25-4CH.dwg, 12/17/2015 4:06:27 PM, rodney


**WELL PAD - RESOLUTION 12-65-25-25-4CH**

WELL PAD - CROSS SECTIONS  
 RESOLUTION 12-65-25-25-4CH,  
 RESOLUTION 12-65-25-25-5NH &  
 RESOLUTION 12-65-25-25-5CH  
 LOCATED IN SECTION 25  
 T12N, R65W, 6TH P.M.  
 WELD COUNTY, COLORADO

**Anadarko E&P  
 Onshore LLC**  
 1099 18th Street  
 Denver, Colorado 80202



LOVELAND OFFICE  
 1635 Foxtrail Drive, Suite 204  
 Loveland, Colorado 80538  
 Phone 970-776-4331  
 SHERIDAN OFFICE  
 1095 Saberton Avenue  
 Sheridan, Wyoming 82801  
 Phone 307-674-0609

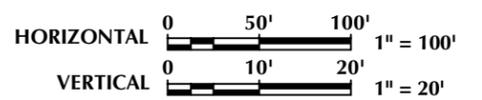

SCALE: 1"=100'	DATE: 12/3/15	SHEET NO:
REVISED:		<b>2</b> 2 OF 2