

The proposed access road and pipeline will be installed within previously disturbed ground of the CC 0697-15-23 pad and within the proposed area of disturbance. The Area of Disturbance for the proposed CC 0697-15-08 will be adjacent to the ground that was previously developed for the 0697-15-23 pad. The pipeline will be installed in the shoulder of the proposed access road. No new surface disturbance is proposed.


At this gate traffic enters Laramie's private property

Copyright © 2013 National Geographic Society, i-cubed




- Mile Markers, Private Road
- Existing Private Access Road
- ▭ 2000' Access Road Buffer
- Proposed Access Road
- Public Road
- Culverts
- OGDP Sites
- ▭ Proposed Working Pad Surface
- ▭ OGDP Application Lands
- ▭ Laramie Owned Surface
- ▭ Parcels_GarCo

OGDP ACCESS ROAD - CC 697-15-08 PAD
LARAMIE ENERGY, LLC
 Township 6S, Range 97W, 6th P.M.
 Section 15: SENE
 Garfield County, Colo.

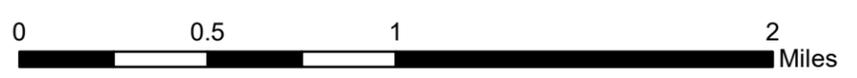

Date: 11/10/2021

Document Path: L:\GIS\GIS_Staging\Landmapping_2021\Landmaps_21\CC_OGDP_A1_Access2_.mxd

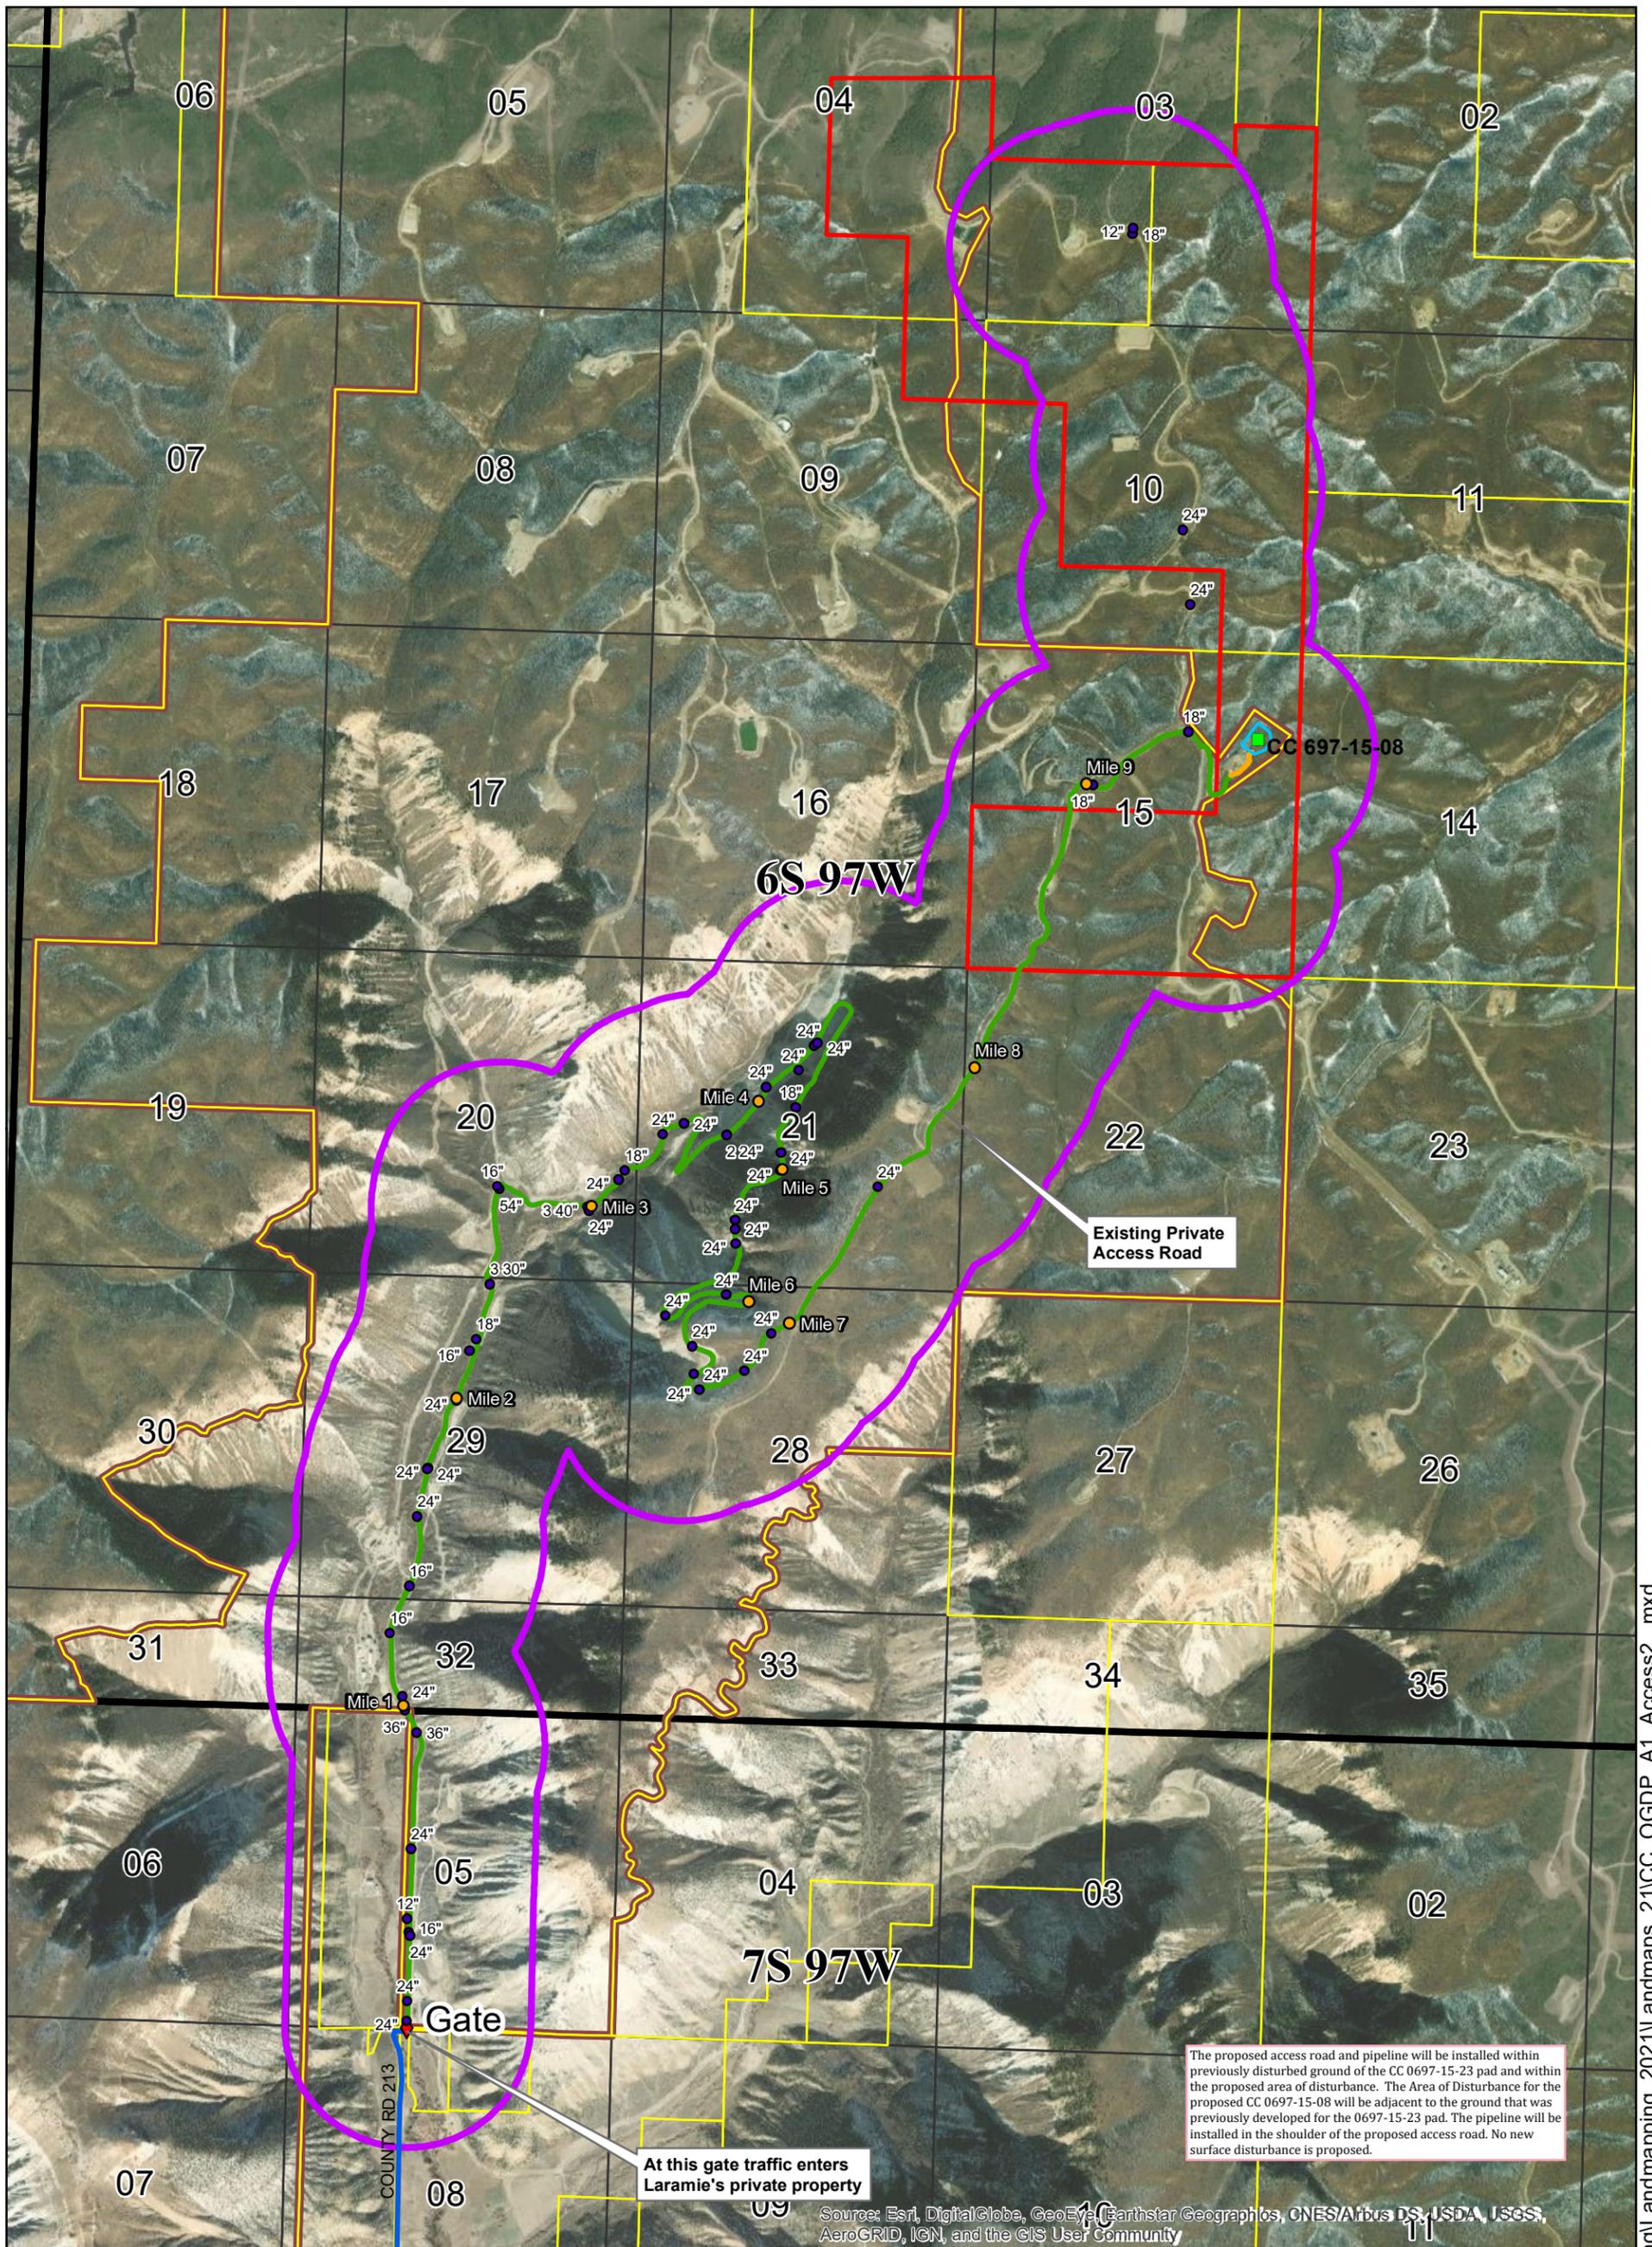

Source: Esri, DigitalGlobe, GeoEye, Earthstar Geographics, CNES/Airbus DS, USDA, USGS, AeroGRID, IGN, and the GIS User Community

At this gate traffic enters Laramie's private property


Existing Private Access Road

The proposed access road and pipeline will be installed within previously disturbed ground of the CC 0697-15-23 pad and within the proposed area of disturbance. The Area of Disturbance for the proposed CC 0697-15-08 will be adjacent to the ground that was previously developed for the 0697-15-23 pad. The pipeline will be installed in the shoulder of the proposed access road. No new surface disturbance is proposed.




- Mile Markers, Private Road
- Existing Private Access Road
- ▭ 2000' Access Road Buffer
- Proposed Access Road
- Public Road
- Culverts
- OGDP Sites
- ▭ Proposed Working Pad Surface
- ▭ OGDP Application Lands
- ▭ Laramie Owned Surface
- ▭ Parcels_GarCo

OGDP ACCESS ROAD - CC 697-15-08 PAD
LARAMIE ENERGY, LLC
 Township 6S, Range 97W, 6th P.M.
 Section 15: SENE
 Garfield County, Colo.

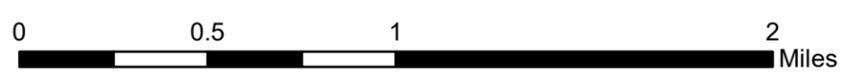

Date: 11/10/2021

Document Path: L:\GIS\GIS_Staging\Landmapping_2021\Landmaps_21\CC_OGDP_A1_Access2_.mxd

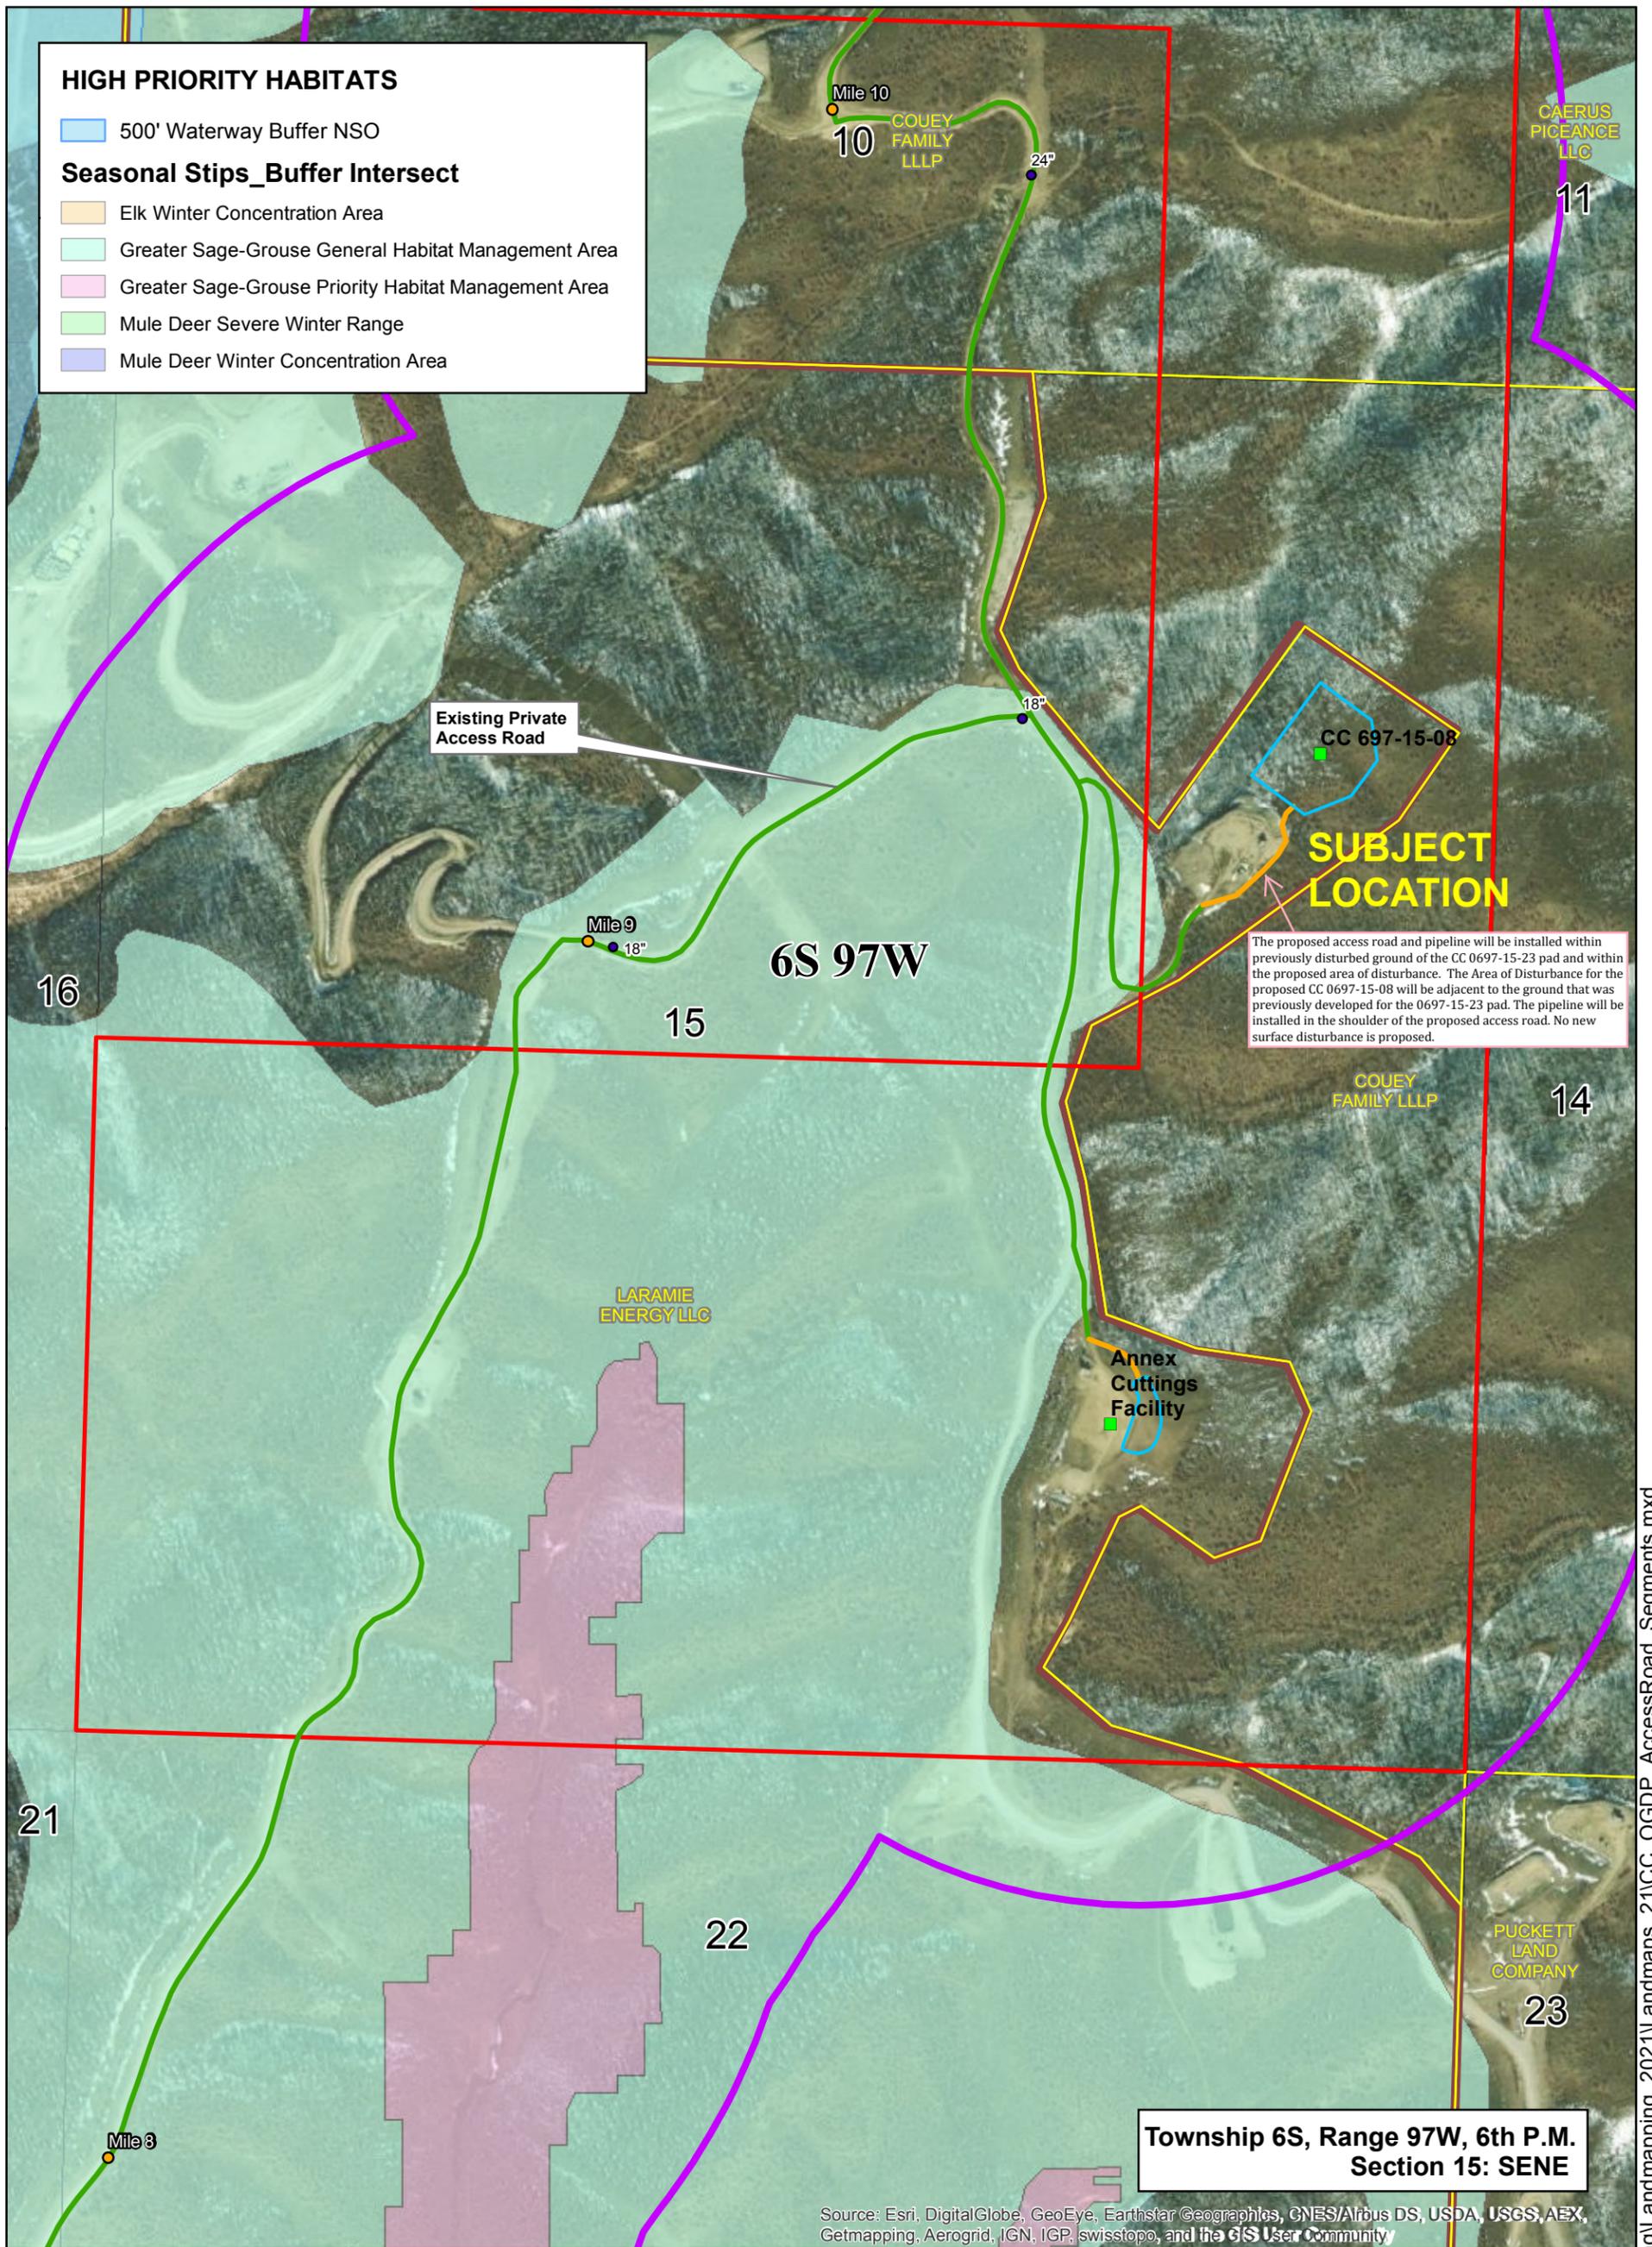

HIGH PRIORITY HABITATS

- 500' Waterway Buffer NSO

Seasonal Stips_Buffer Intersect

- Elk Winter Concentration Area
- Greater Sage-Grouse General Habitat Management Area
- Greater Sage-Grouse Priority Habitat Management Area
- Mule Deer Severe Winter Range
- Mule Deer Winter Concentration Area

The proposed access road and pipeline will be installed within previously disturbed ground of the CC 0697-15-23 pad and within the proposed area of disturbance. The Area of Disturbance for the proposed CC 0697-15-08 will be adjacent to the ground that was previously developed for the 0697-15-23 pad. The pipeline will be installed in the shoulder of the proposed access road. No new surface disturbance is proposed.

**Township 6S, Range 97W, 6th P.M.
Section 15: SENE**


Source: Esri, DigitalGlobe, GeoEye, Earthstar Geographics, CNES/Airbus DS, USDA, USGS, AEX, Getmapping, Aerogrid, IGN, IGP, swisstopo, and the GIS User Community

- Mile Markers, Private Road
- Existing Private Access Road
- Proposed Access Road
- Public Road
- Culverts
- 2000' Access Road Buffer
- OGDP Sites
- Proposed Working Pad Surface
- OGDP Application Lands
- Laramie Owned Surface
- Parcels_GarCo

**OGDP ACCESS ROAD SEGMENTS
LARAMIE ENERGY, LLC
GARFIELD COUNTY, COLO.**



Document Path: L:\GIS\GIS_Staging\Landmapping_2021\Landmaps_21\CC_OGDP_AccessRoad_Segments.mxd

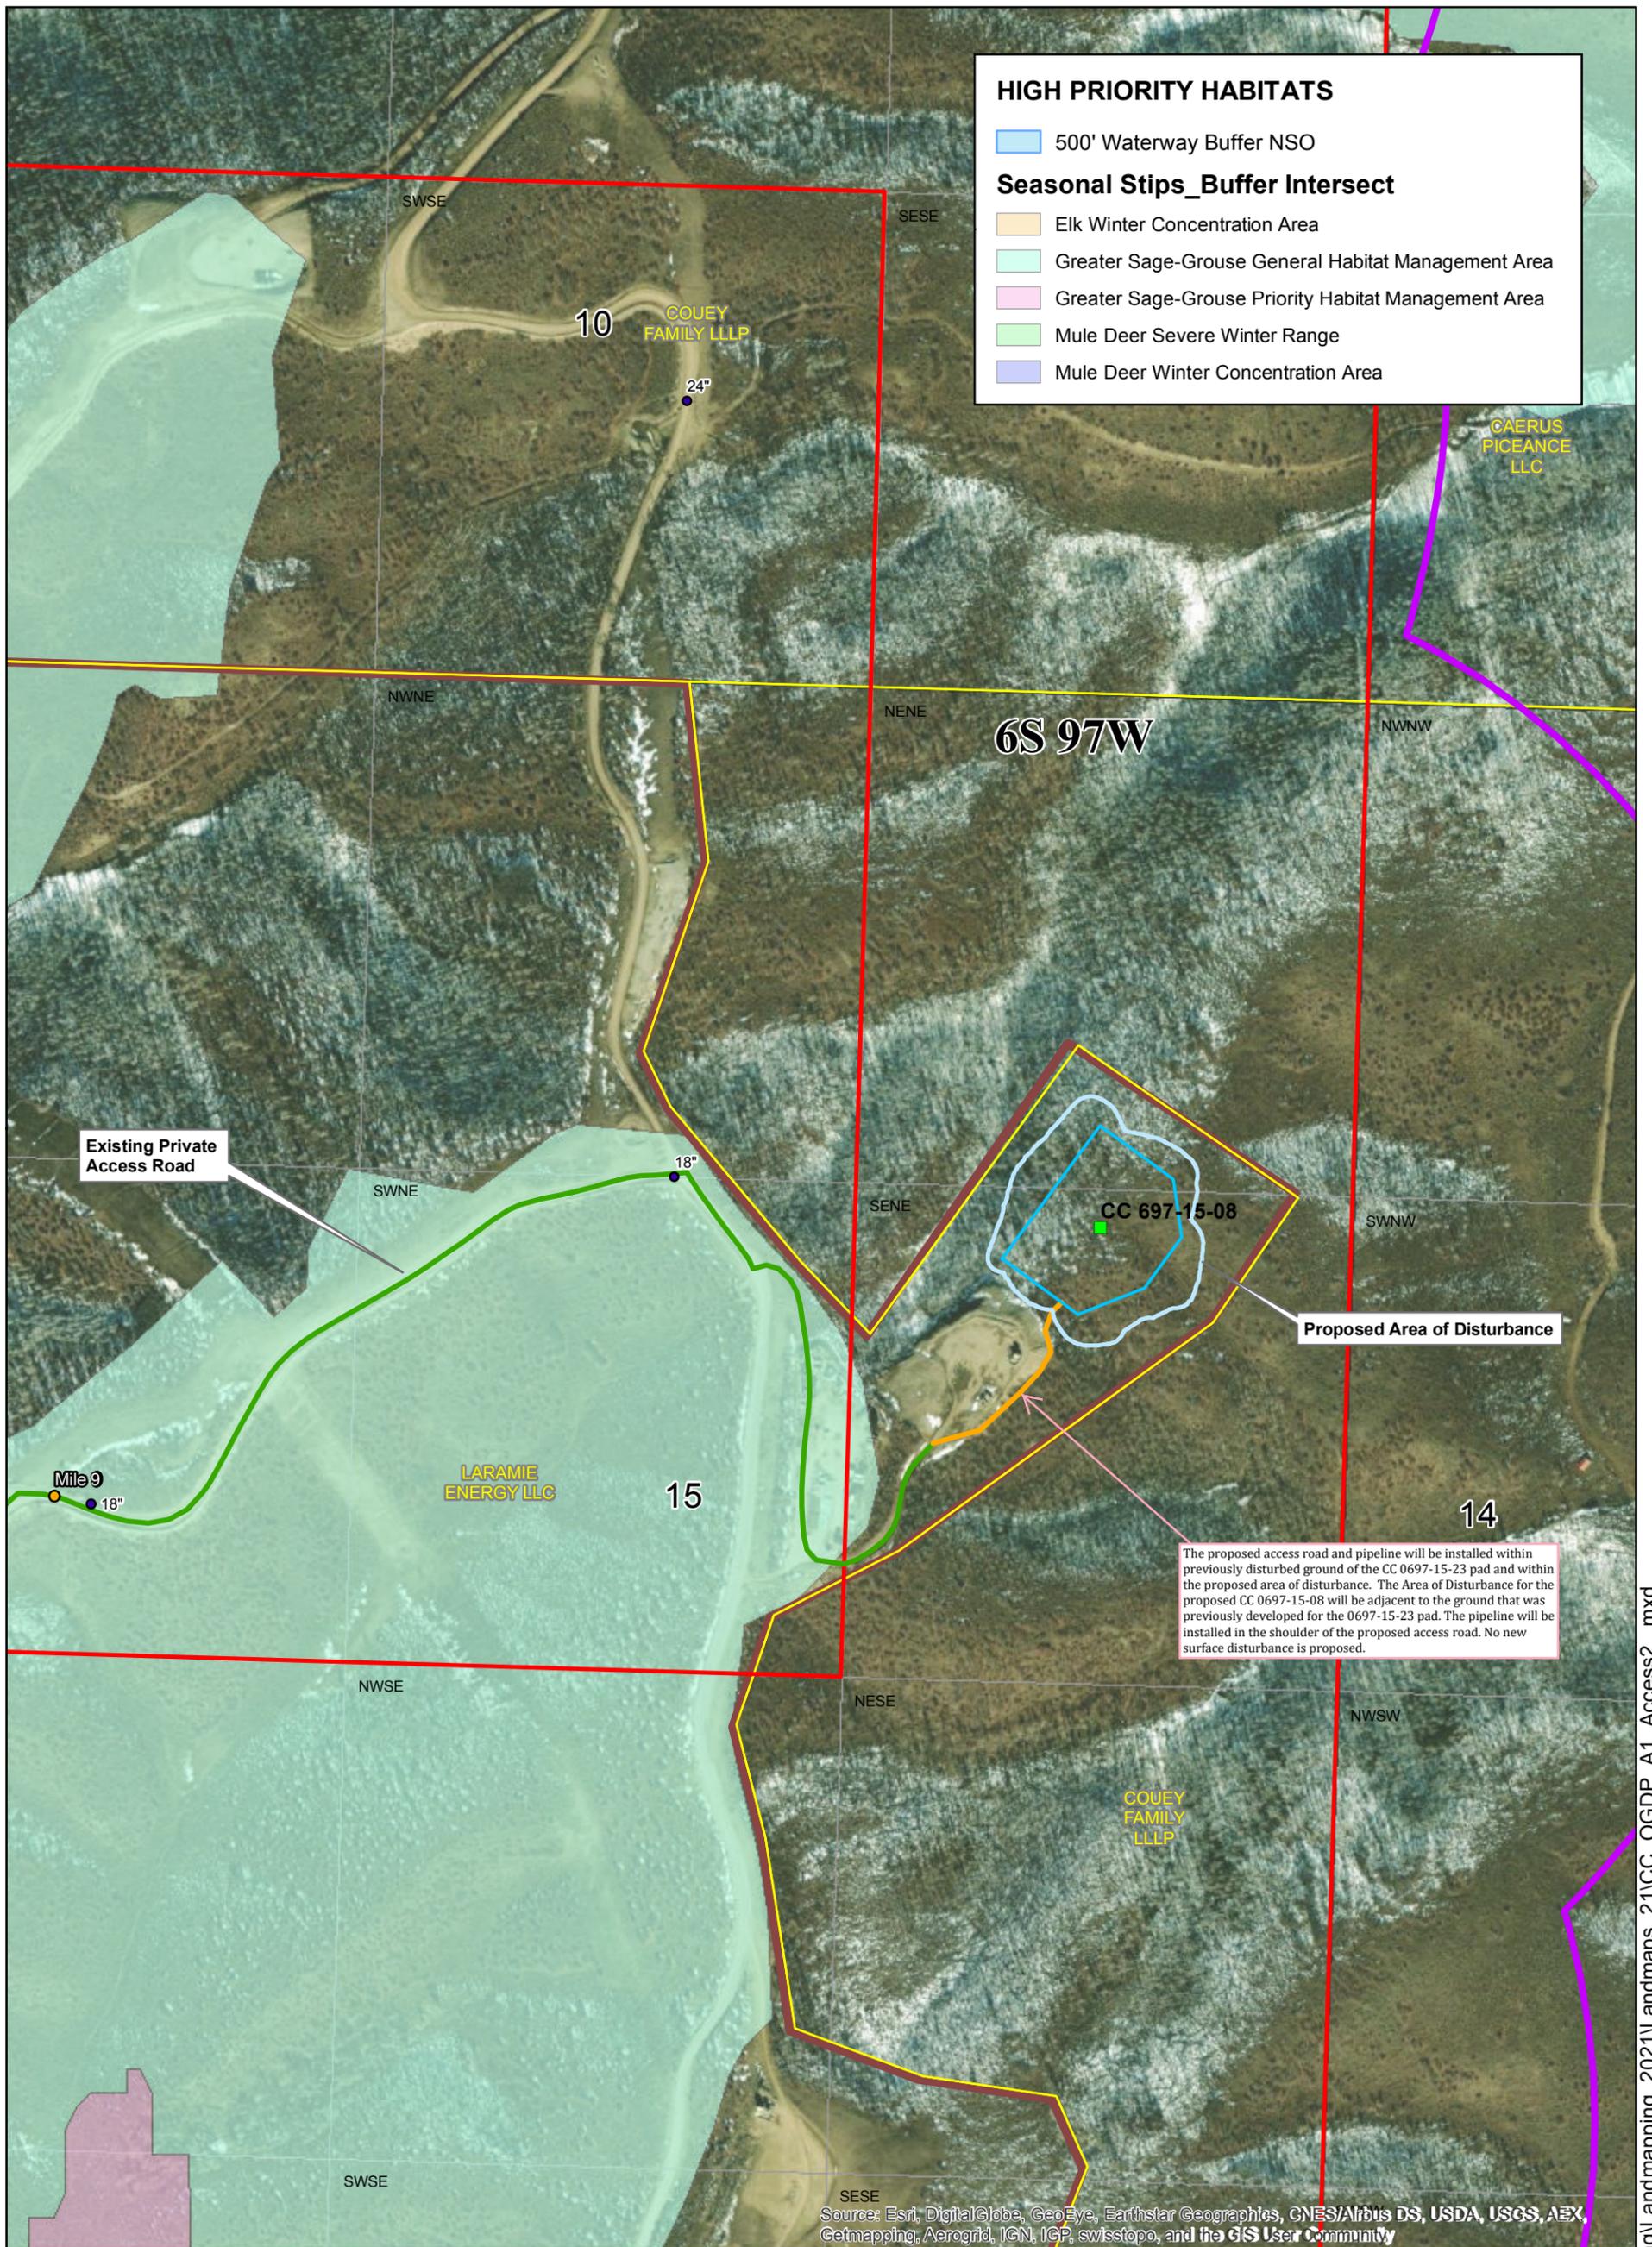

HIGH PRIORITY HABITATS

- 500' Waterway Buffer NSO

Seasonal Stips_Buffer Intersect

- Elk Winter Concentration Area
- Greater Sage-Grouse General Habitat Management Area
- Greater Sage-Grouse Priority Habitat Management Area
- Mule Deer Severe Winter Range
- Mule Deer Winter Concentration Area

The proposed access road and pipeline will be installed within previously disturbed ground of the CC 0697-15-23 pad and within the proposed area of disturbance. The Area of Disturbance for the proposed CC 0697-15-08 will be adjacent to the ground that was previously developed for the 0697-15-23 pad. The pipeline will be installed in the shoulder of the proposed access road. No new surface disturbance is proposed.

Source: Esri, DigitalGlobe, GeoEye, Earthstar Geographics, CNES/Airbus DS, USDA, USGS, AEX, Getmapping, Aerogrid, IGN, IGP, swisstopo, and the GIS User Community



LARAMIE ENERGY

● Mile Markers, Private Road	■ OGDG Sites
— Existing Private Access Road	□ Proposed Working Pad Surface
□ 2000' Access Road Buffer	□ 0697-15-08 Area of Disturbance
— Proposed Access Road	□ OGDG Application Lands
— Public Road	□ Laramie Owned Surface
● Culverts	□ Parcels_GarCo

OGDP ACCESS ROAD - CC 697-15-08 PAD
LARAMIE ENERGY, LLC



Township 6S, Range 97W, 6th P.M.
Section 15: SENE
Garfield County, Colo.






1 in = 420 feet

Date: 11/11/2021

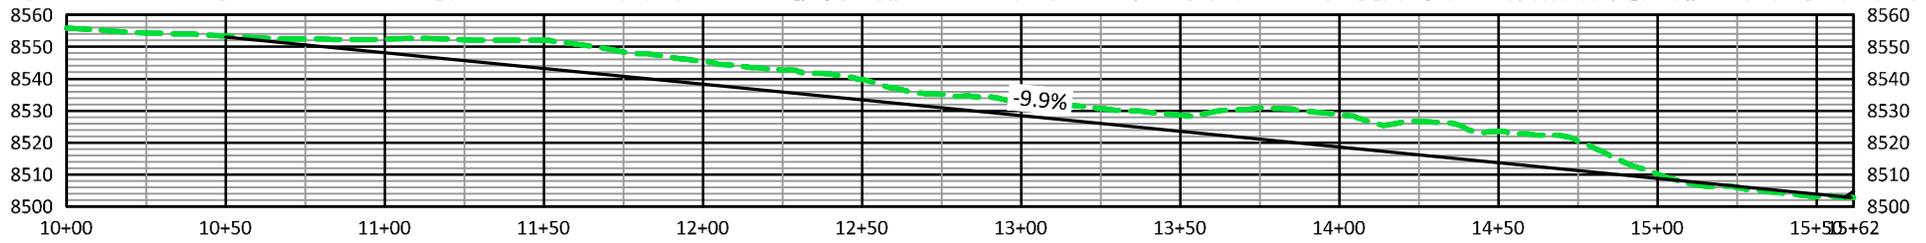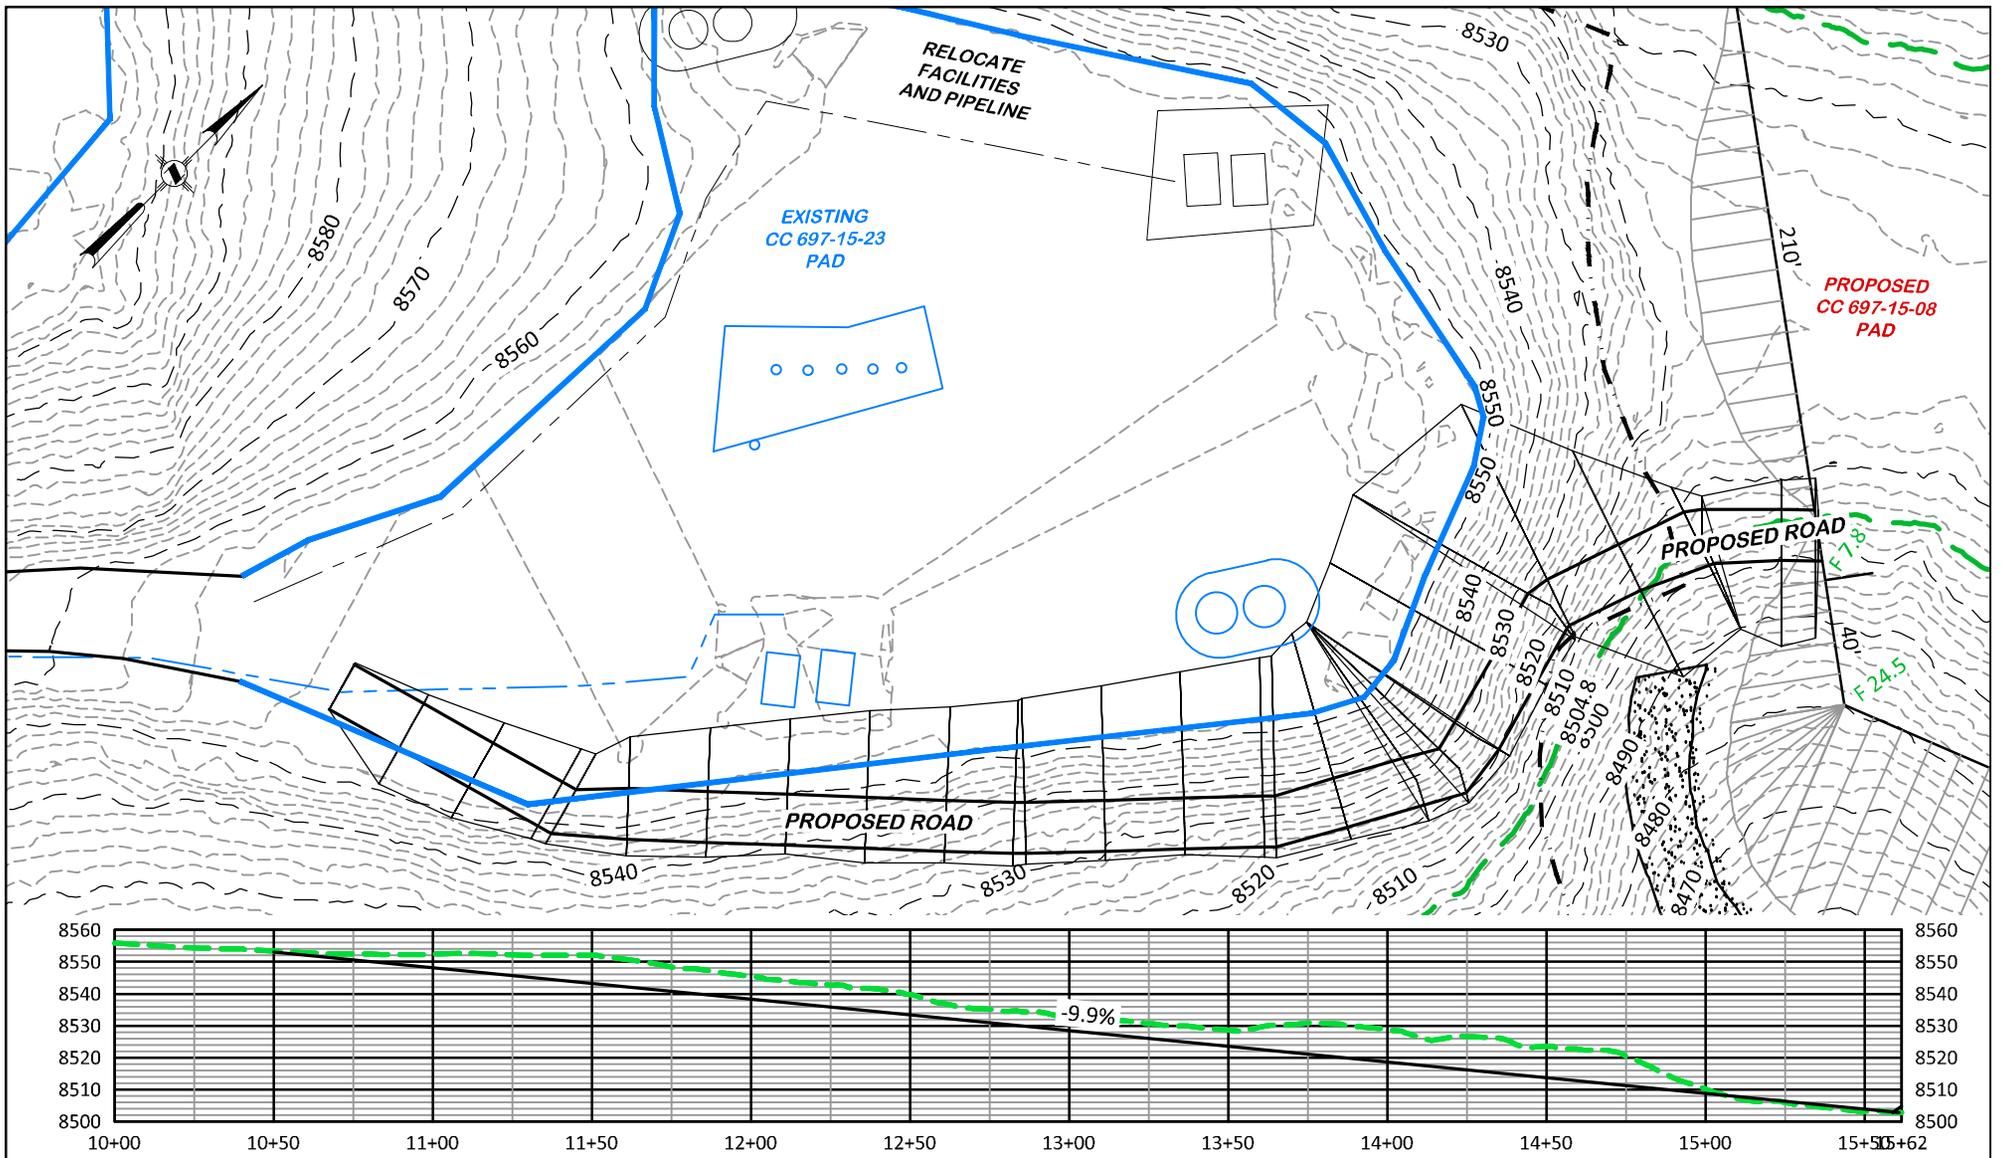

Proposed access road and pipeline will be installed within the CC 0697-15-08 Area of Disturbance and previously disturbed surface of the CC 697-15-23. Laramie will provide an As-Built Layout Drawing after construction to confirm the total acreage disturbed.

CC 697-15-08

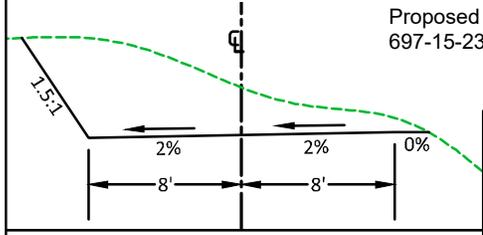

DRG RIFFIN & ASSOCIATES, INC.
 (307) 362-5028 1414 ELK ST., ROCK SPRINGS, WY 82901

ESTIMATED EARTHWORK		DRAWN: 12/8/2020 - DEH	SCALE: H - 1" = 60' V - 1" = 60'
CUT	FILL	REVISD: 10/4/2021 - DEH	DRG JOB No. 22026
6,949 CY	193 CY	COGCC RULE REVISIONS	304B(7)F ROAD PP

ACCESS PLAN AND PROFILE

LARAMIE ENERGY, LLC.
CC 697-15-08
SENE, SECTION 15, T. 6 S., R. 97 W., 6th P.M.,
GARFIELD COUNTY, COLORADO