


LOCATION

SEC 32, T6N, R65W & SEC 5, T6N, R65W

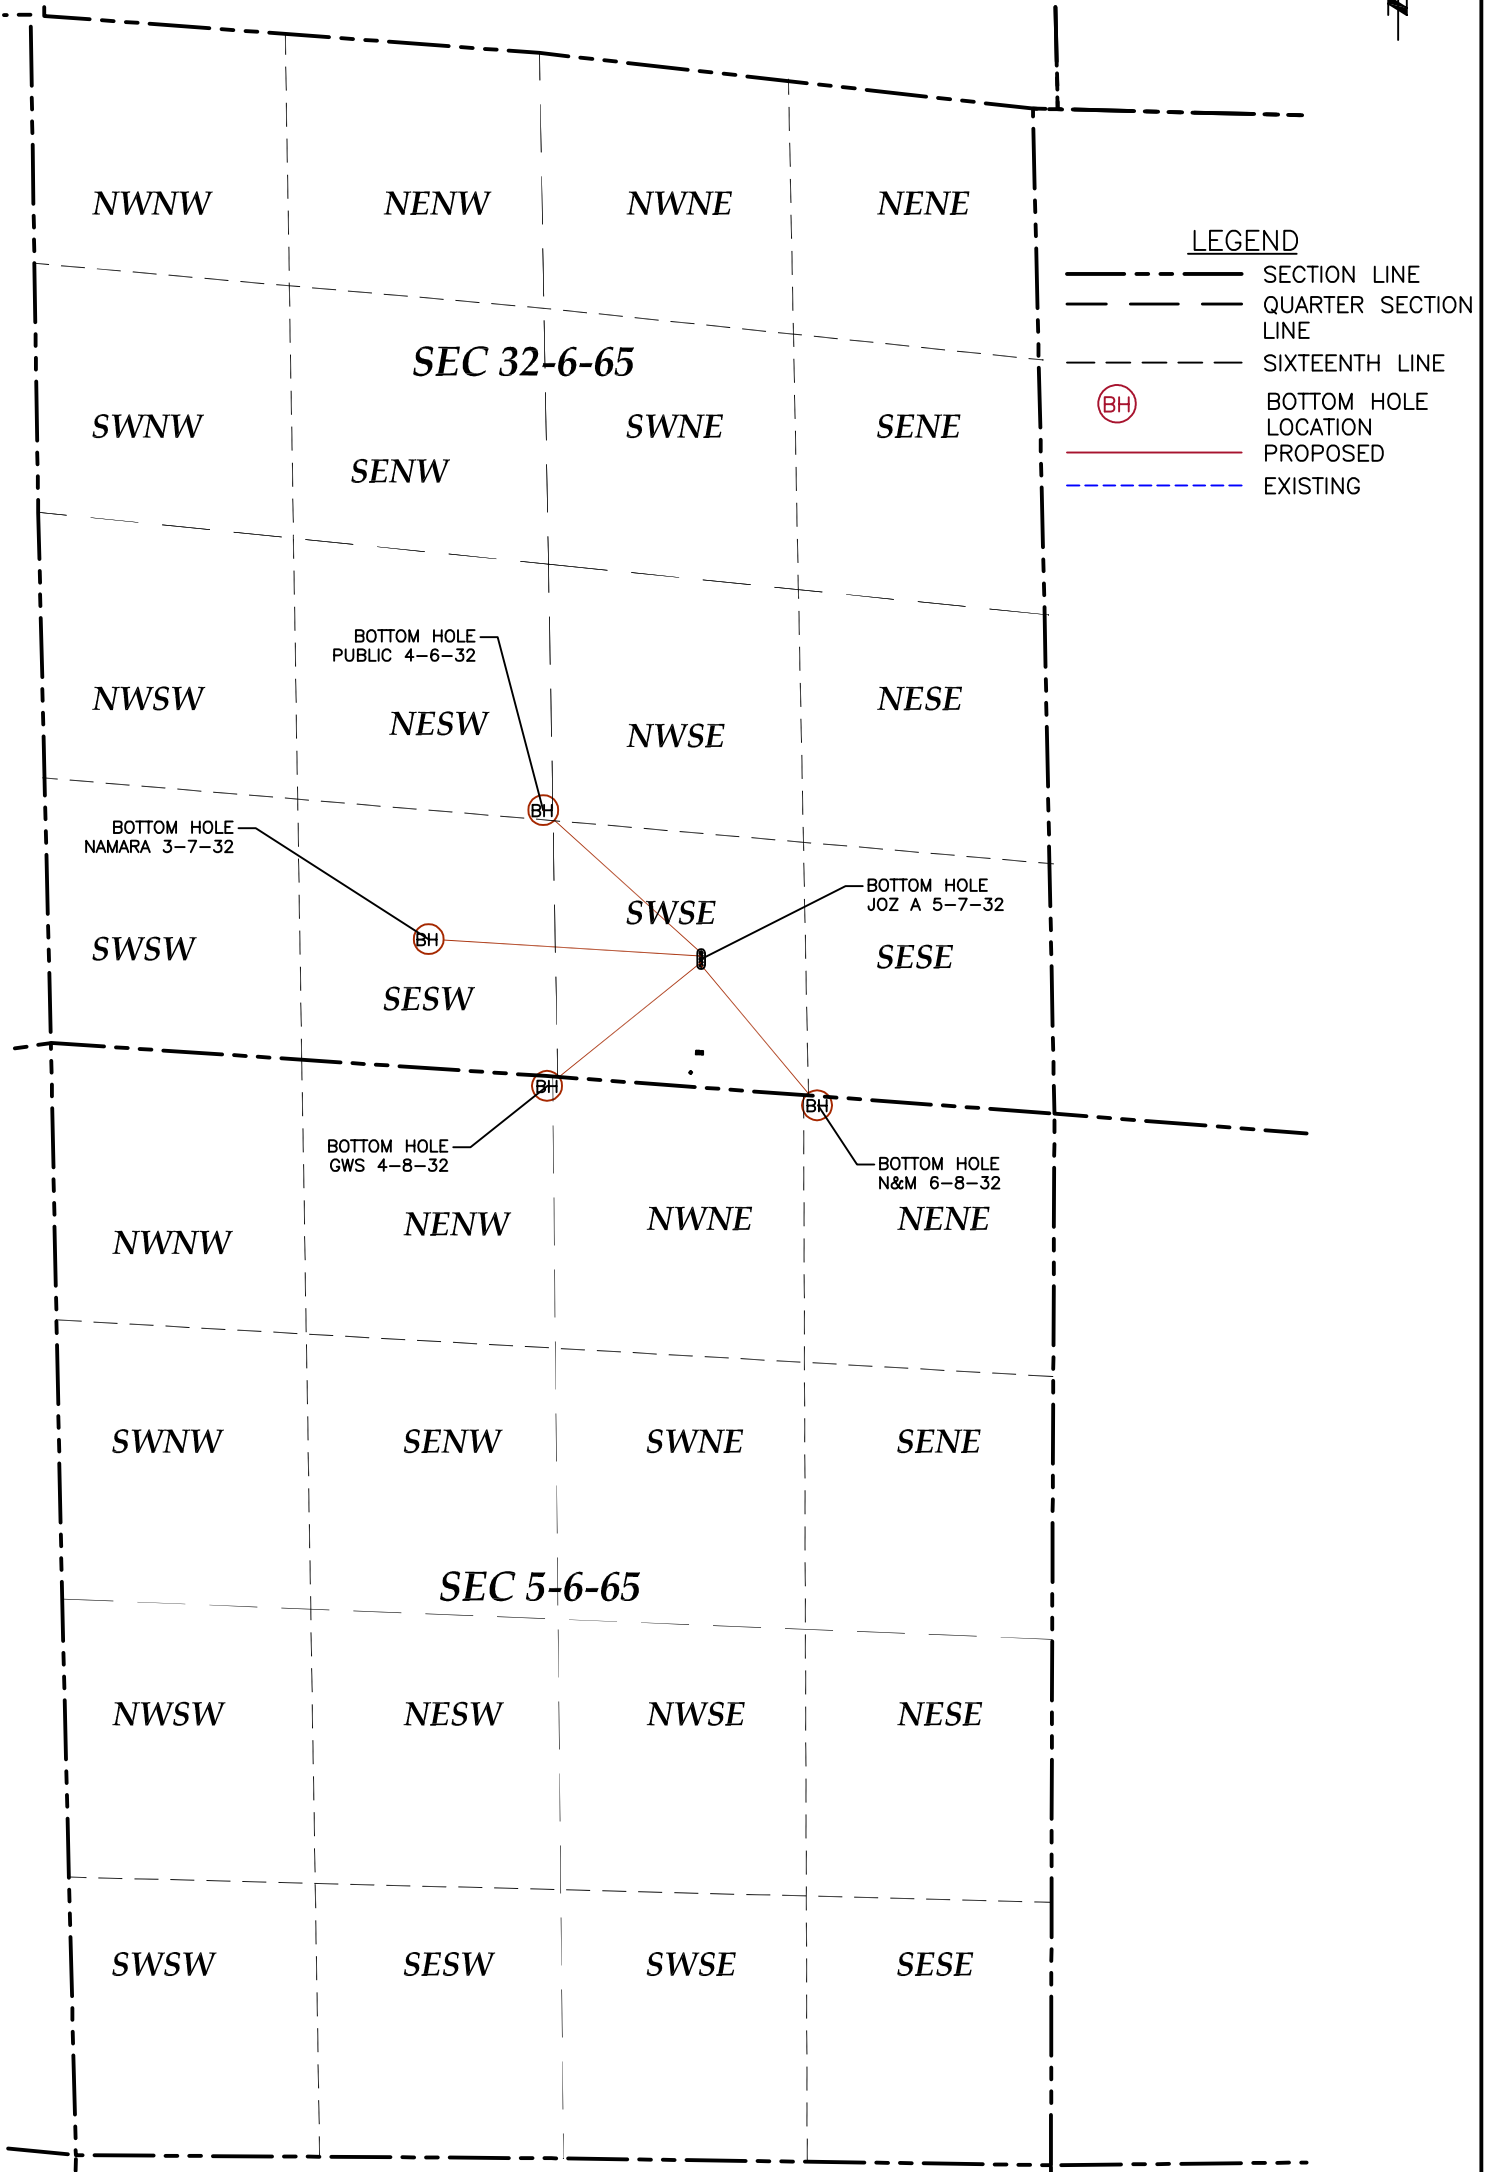

LAMP RYNEARSON  
& ASSOCIATES

808 8th Street  
Greeley, CO 80631  
www.LRA-Inc.com  
970.356.6362 | P  
970.356.6486 | F

MULTI-WELL  
PLAN MAP

drawn by: EKM  
surveyor: DDH  
job number-tasks: 0209021.00  
date: 10/22/09  
scale: 1" = 1000' page:  
Form 2A Exhibits SWSE  
file name: Pad.dwg