


## SURFACE WATER

A. EATON DRAW - 190' N88°W

## LOCATION

SW1/4 NE1/4 & NW1/4 SE1/4 SEC 32, T6N, R65W

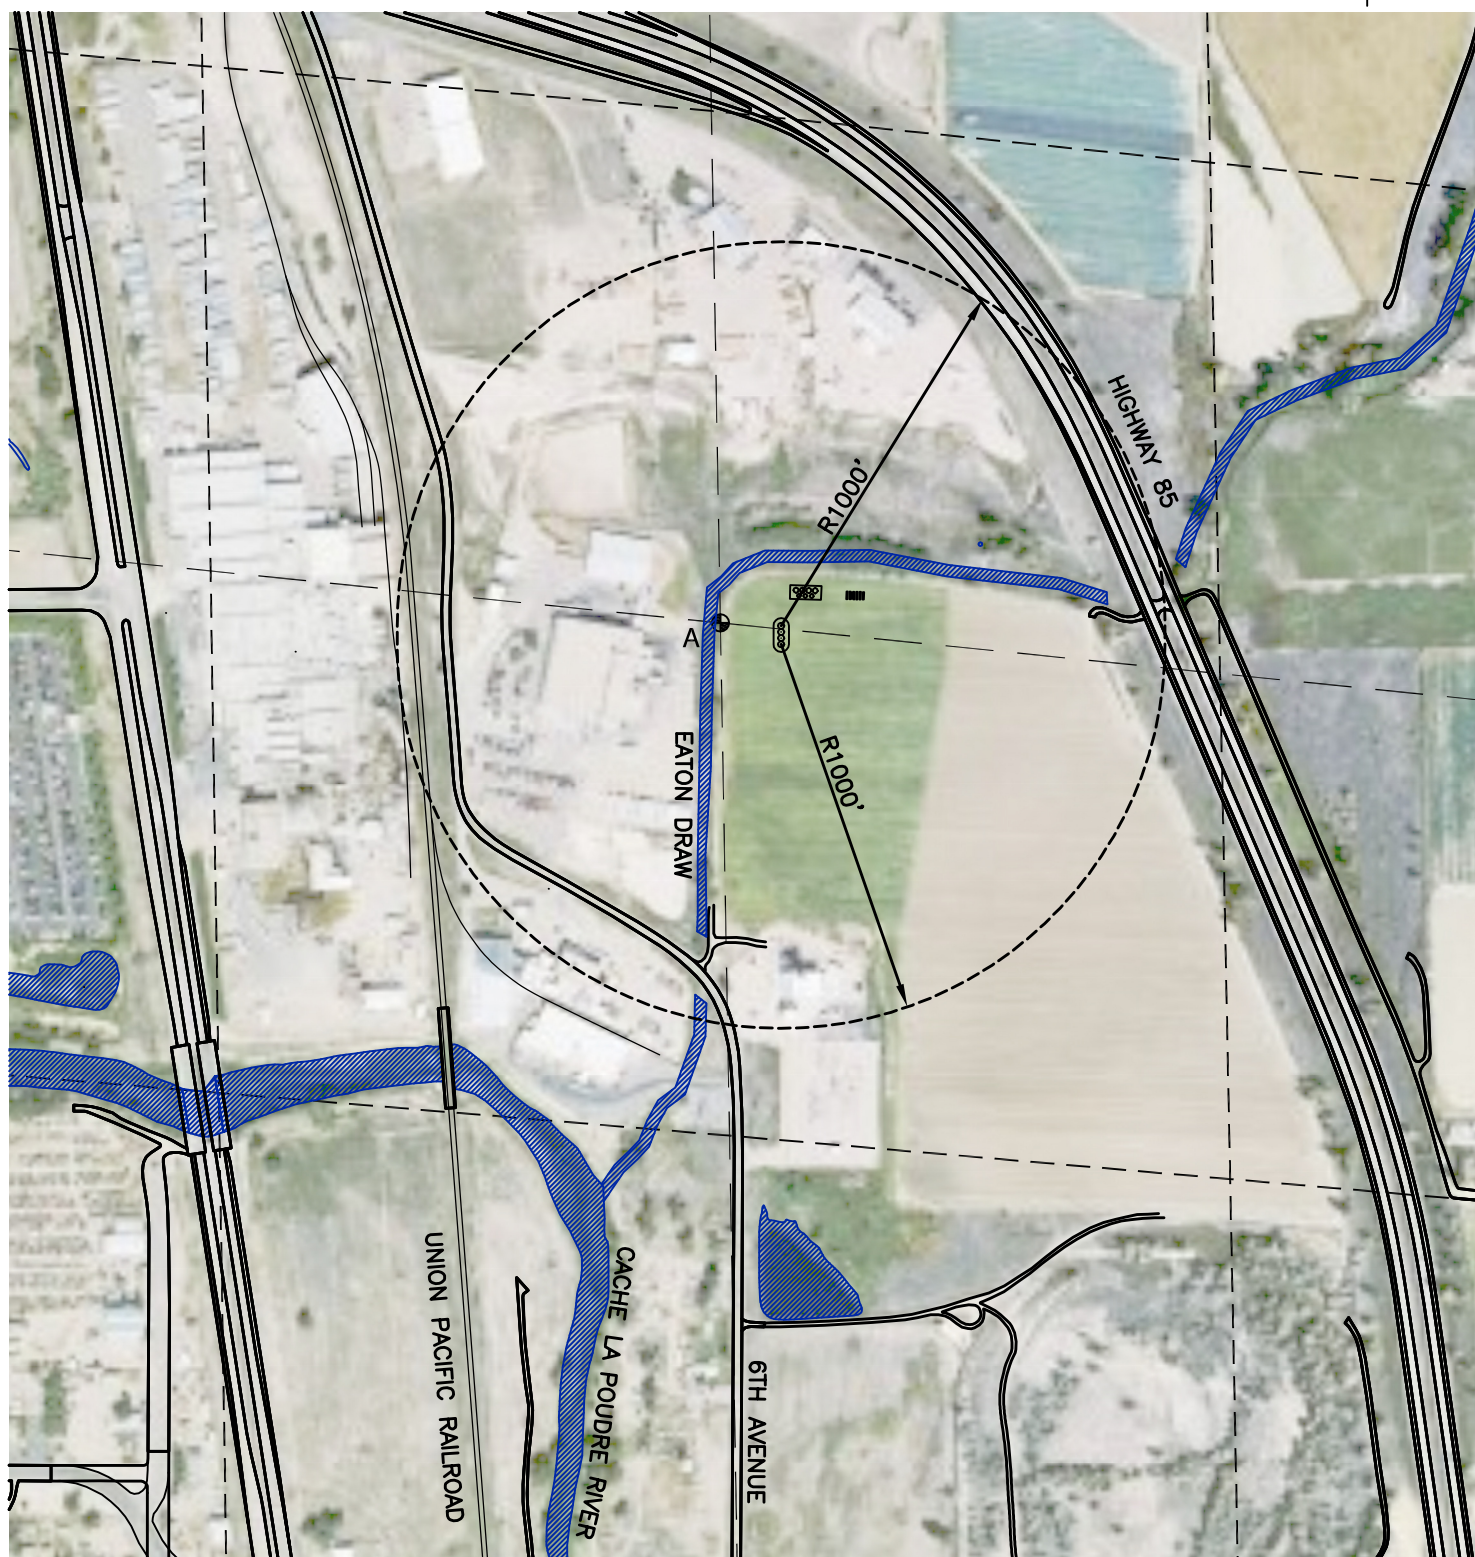

**LAMP RYNEARSON**  
& ASSOCIATES

808 8th Street  
Greeley, CO 80631  
[www.LRA-Inc.com](http://www.LRA-Inc.com)  
970.356.6362 | P  
970.356.6486 | F

## HYDROLOGY MAP

drawn by: EKM  
designer: DDH  
job number-tasks: 0209021.00  
date: 10/13/2009  
scale: 1" = 500'  
file name: