


## VISIBLE IMPROVEMENTS

- A. PROPERTY LINE - 176' N90°W
- B. EXISTING FENCE - 218' N89°W
- C. EXISTING BUILDING - 346' N88°E
- D. PROPERTY LINE - 330' N6°E

- E. EXISTING FENCE - 333' N5°E
- F. OVERHEAD POWER - 198' S89°W

## LOCATION

SW1/4 NE1/4 & NW1/4 SE1/4 SEC 32, T6N, R65W

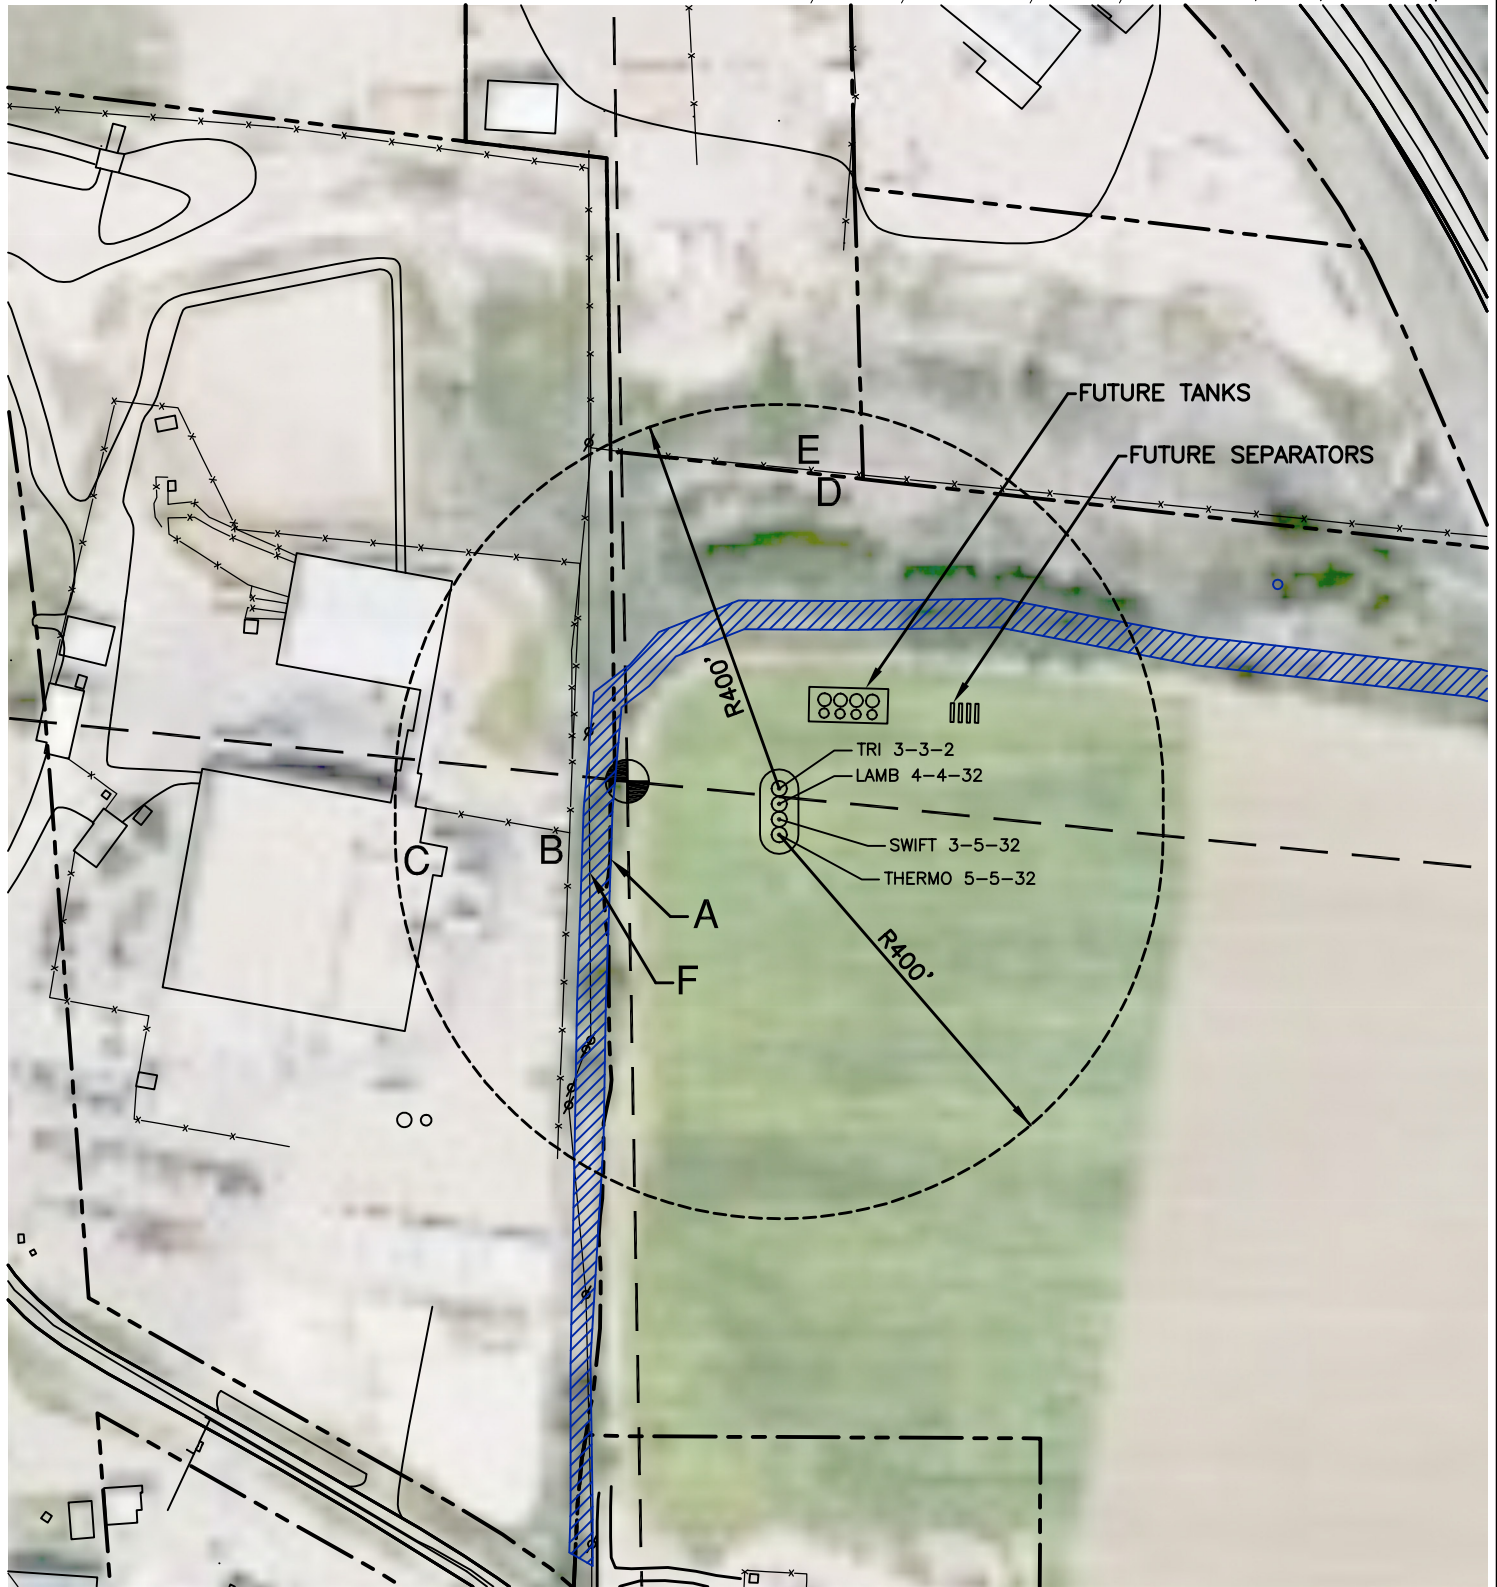

**LAMP RYNEARSON**  
& ASSOCIATES

808 8th Street  
Greeley, CO 80631  
www.LRA-Inc.com  
970.356.6362 | P  
970.356.6486 | F

**LOCATION  
DRAWING**

drawn by: EKM  
designer: DDH  
job number-tasks: 0209021.00  
date: 10/22/2009  
scale: 1" = 200'  
file name: