


LOCATION
SEC 32, T6N, R65W

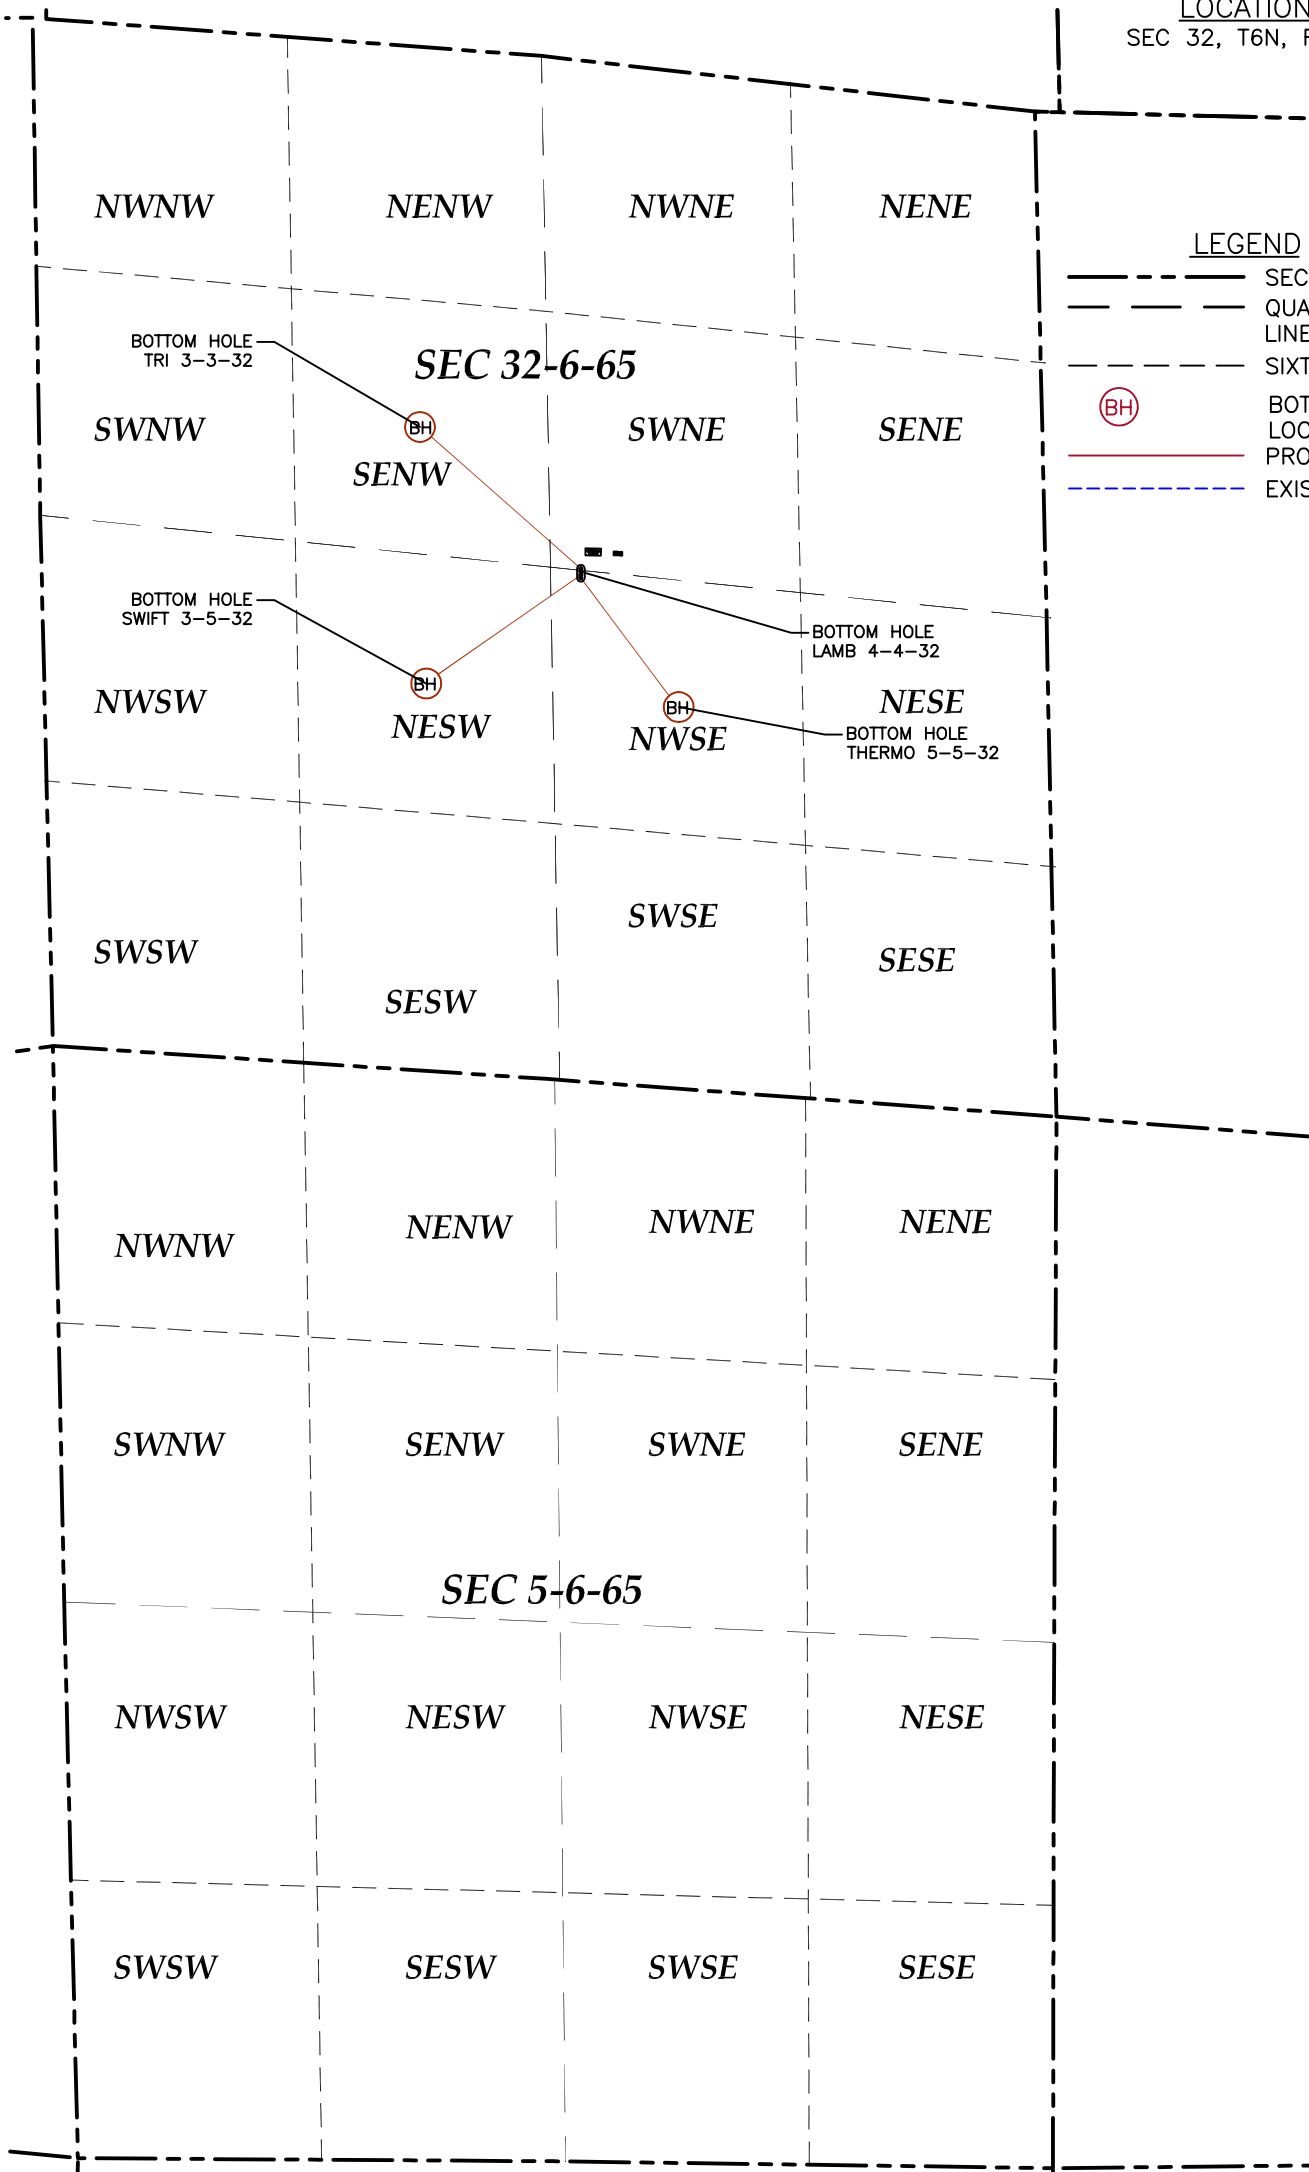

LEGEND

- SECTION LINE
- QUARTER SECTION LINE
- SIXTEENTH LINE
- (BH) BOTTOM HOLE LOCATION
- PROPOSED
- EXISTING



LAMP RYNEARSON
& ASSOCIATES

808 8th Street
Greeley, CO 80631
www.LRA-Inc.com
970.356.6362 | P
970.356.6486 | F

**MULTI-WELL
PLAN MAP**

drawn by: EKM
surveyor: DDH
job number-tasks: 0209022.00
date: 10/12/2009
scale: 1" = 1000' page:
Form 2A Exhibits NWSE
file name: Pad.dwg