


LOCATION

SW1/4 NE1/4 & NW1/4 SE1/4 SEC 32, T6N, R65W

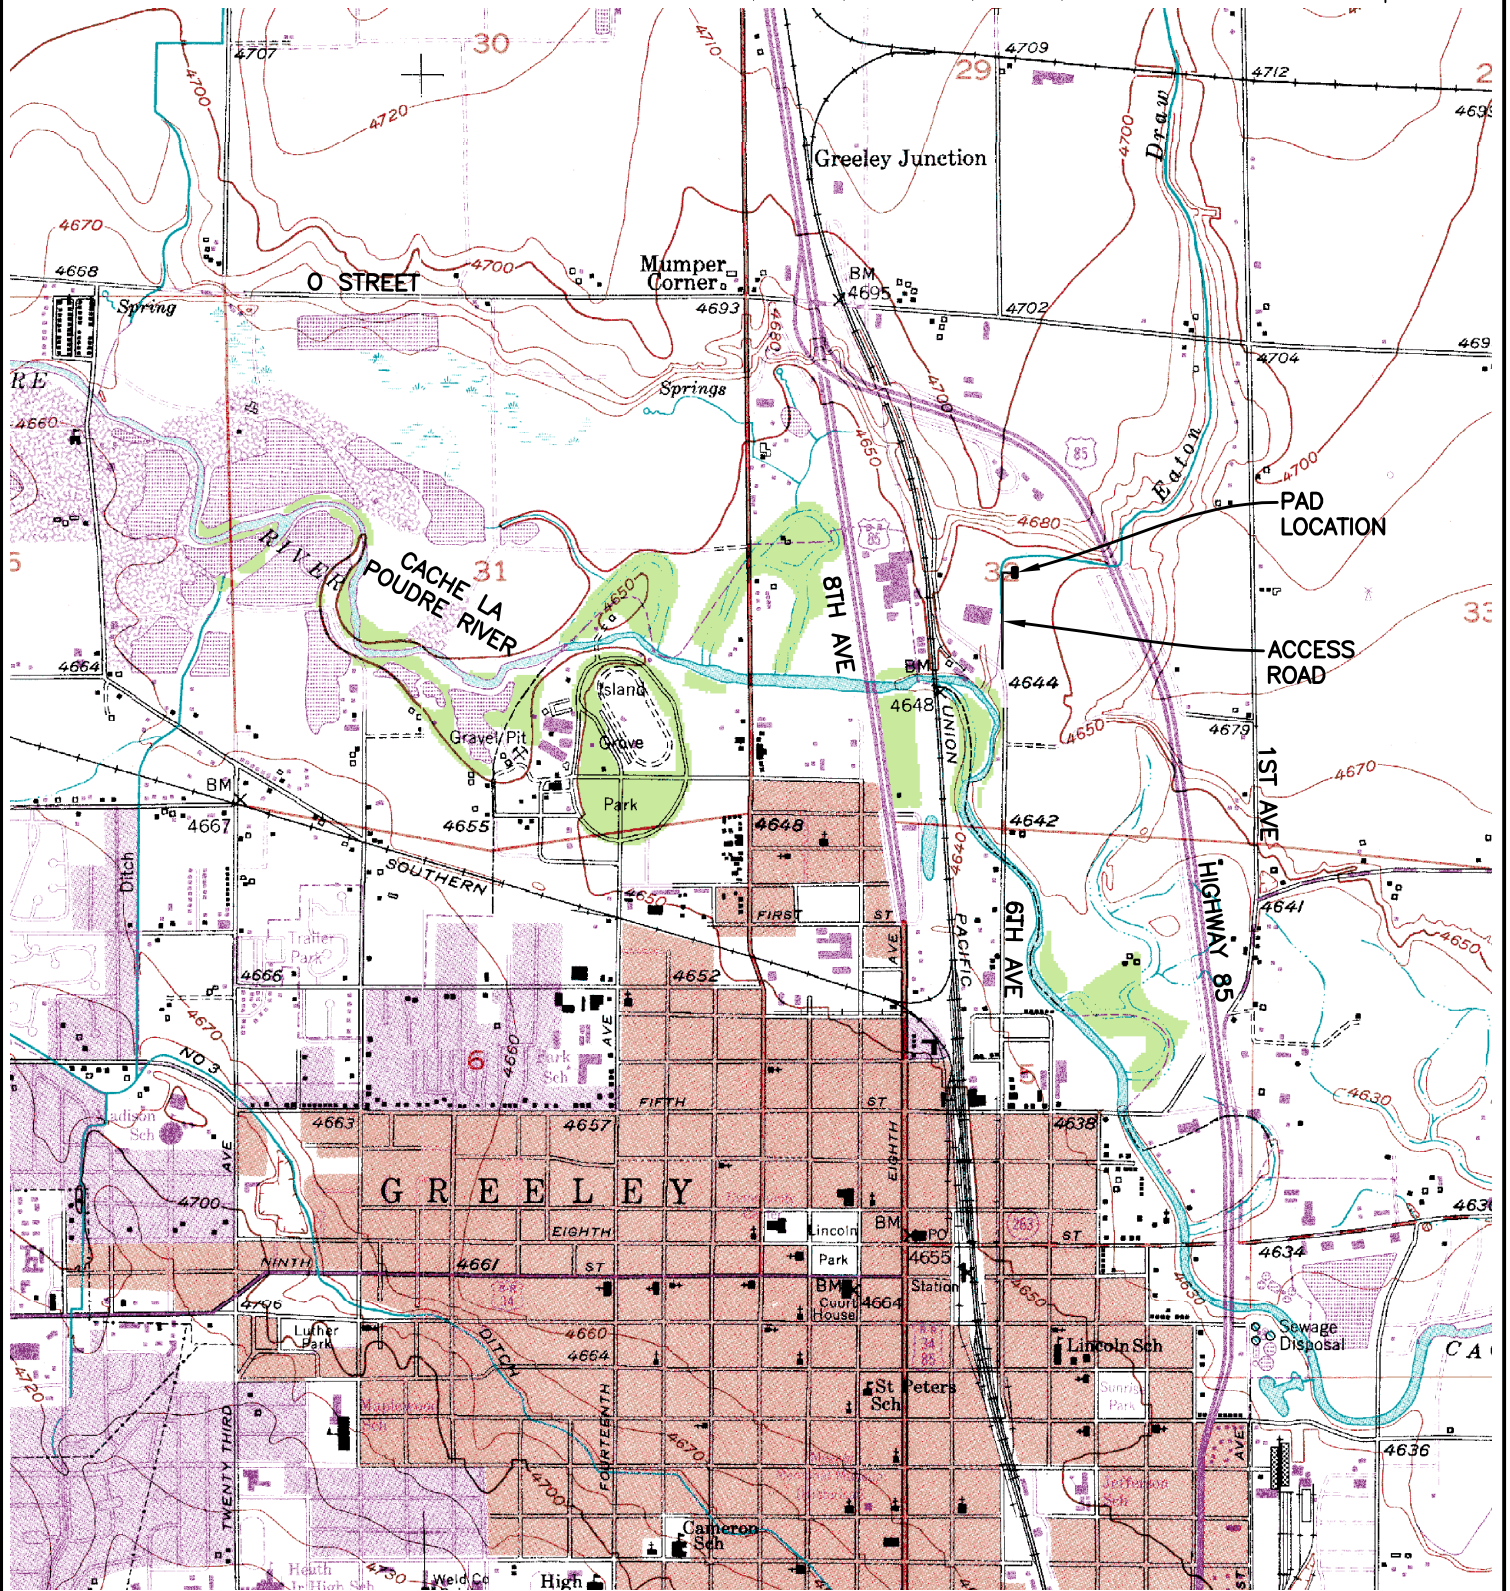

LAMP RYNEARSON
& ASSOCIATES

808 8th Street
Greeley, CO 80631
www.LRA-Inc.com
970.356.6362 | P
970.356.6486 | F

ACCESS ROAD MAP

drawn by: EKM
designer: DDH
job number-tasks: 0209021.00
date: 10/13/2009
scale: 1" = 2000'
file name: